



Existing Site Plan 1:200

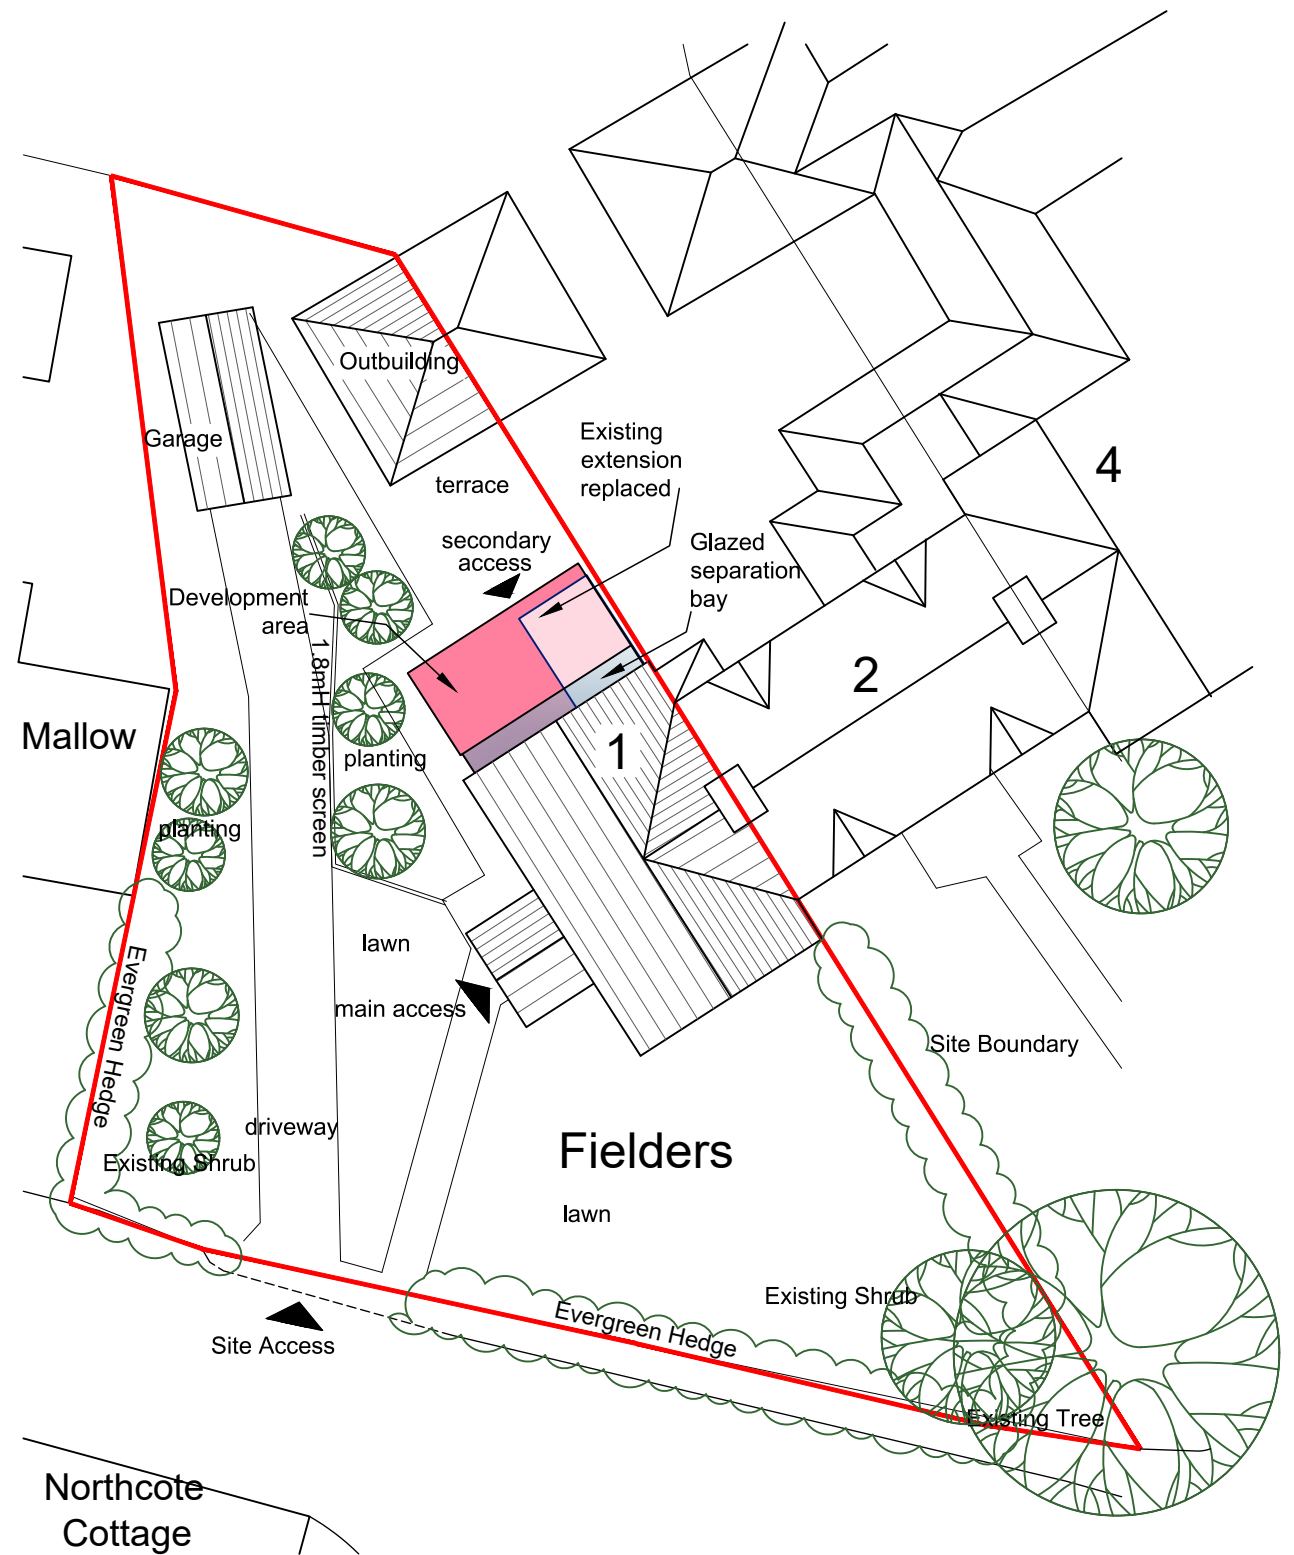

Proposed Site Plan 1:200

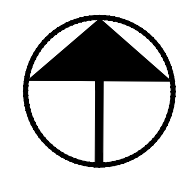

1:200

<b>Planning Issue</b>	
1 Charles Kingsley Cottage, Eversley RG27 0NN	
<b>Site Plans</b>	Dwg No <b>03</b>
Scale 1:200 @A3	Jan 2024

Northcote Cottage

Northcote Cottage