



Existing Ground Floor Plan

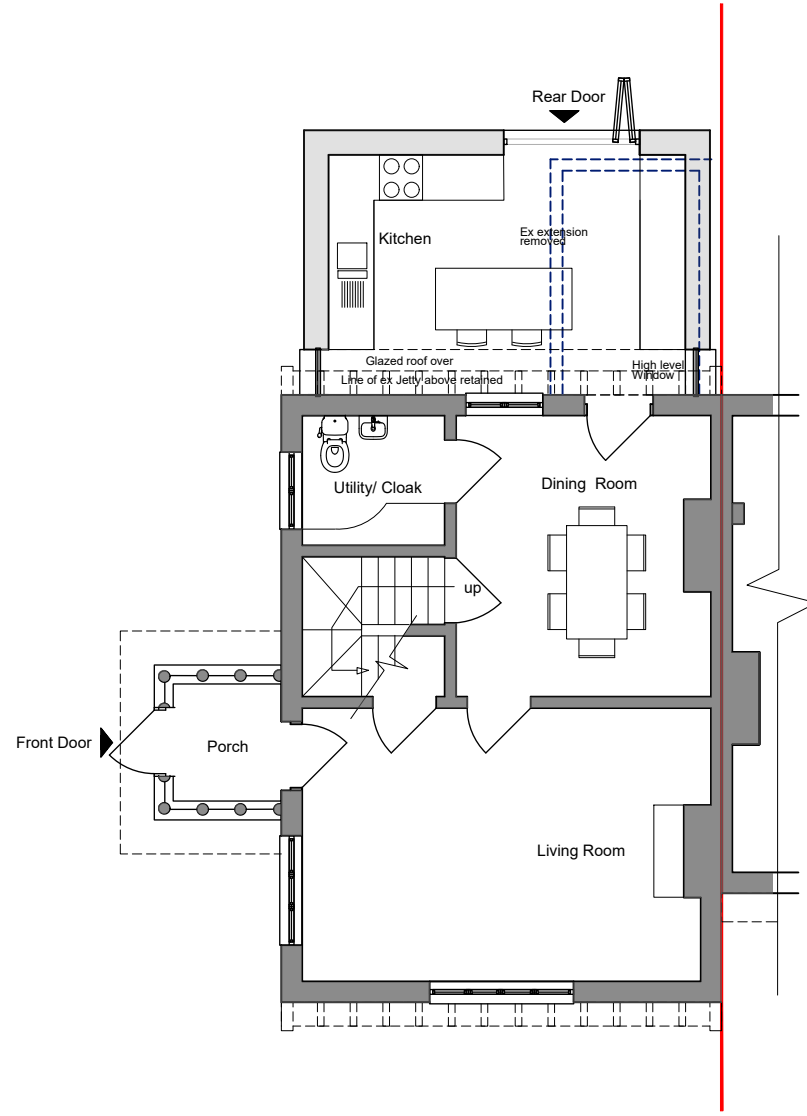

Proposed Ground Floor Plan

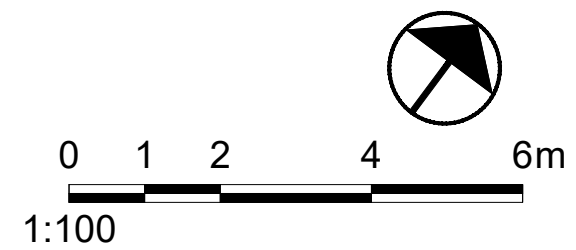

<h1>Planning Issue</h1>	
<small>1 Charles Kingsley Cottage, Eversley RG27 0NN</small>	
<b>Existing &amp; Proposed</b>	
<b>Ground Floor Plans</b>	
<small>Scale 1:100 @A3, 1:200 @A4</small>	<small>Dwg No <b>04</b></small>
<small>Jan 2024</small>	