
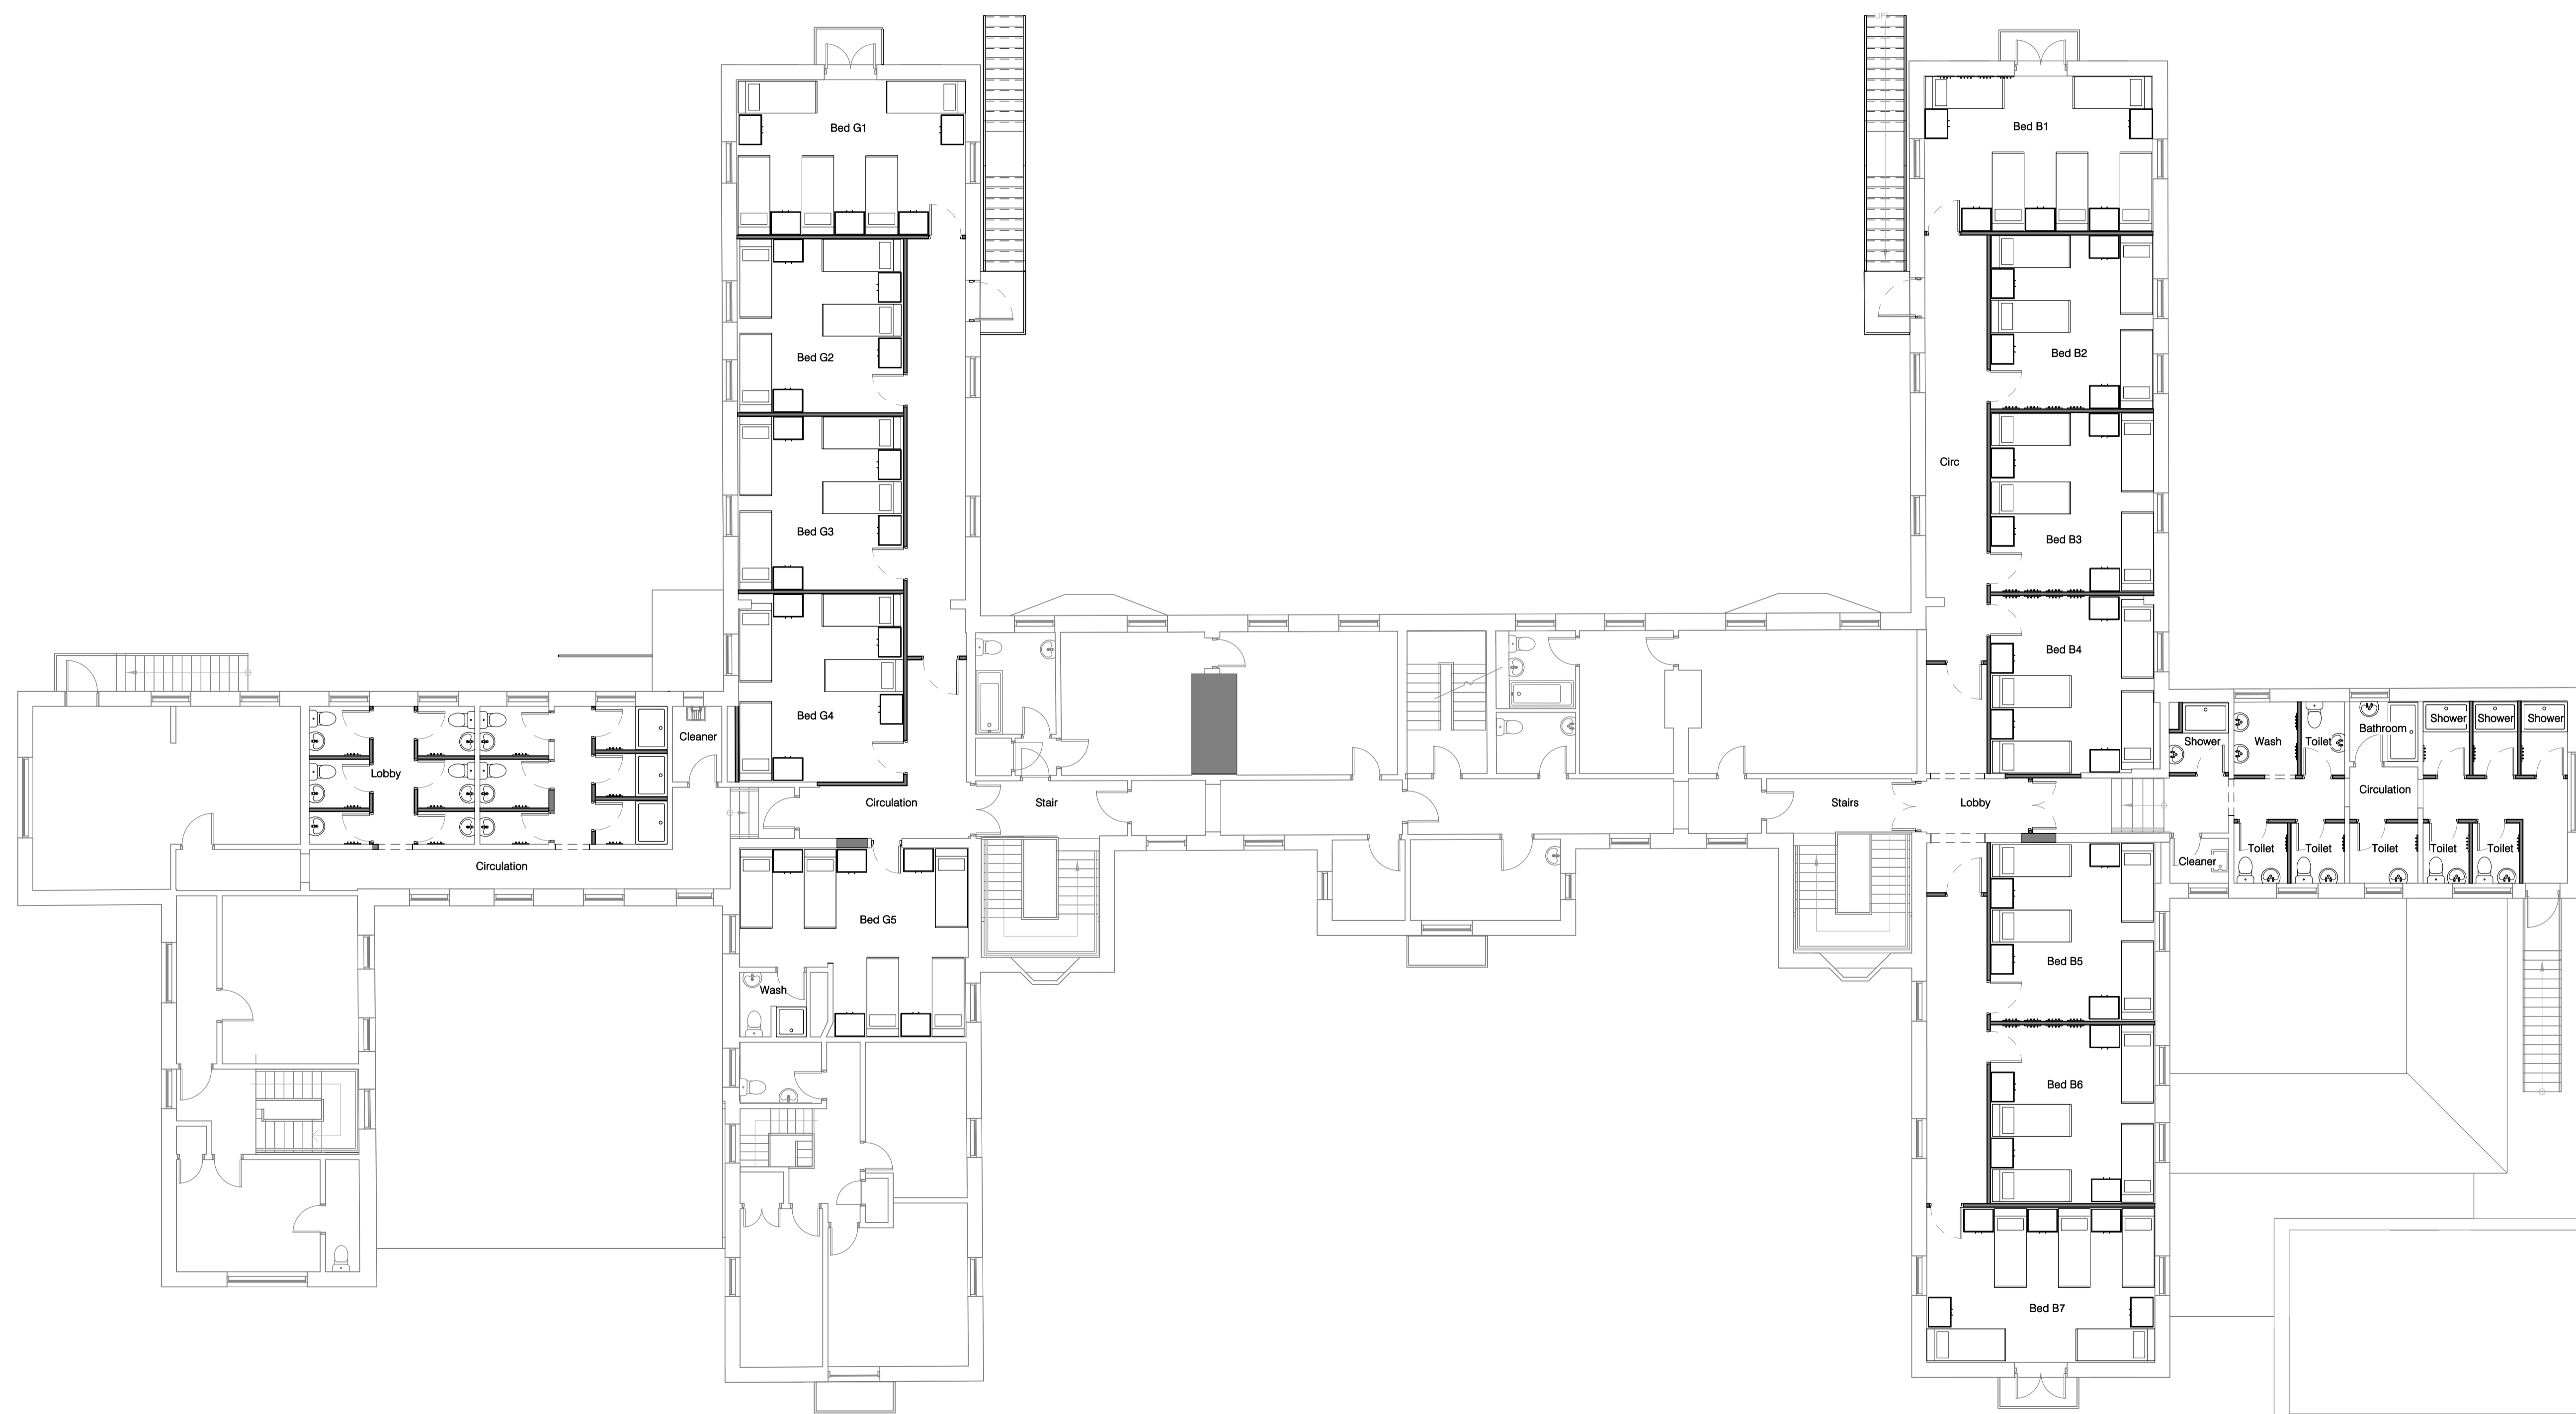


Disclaimer: Responsibility will not be accepted for errors made in scaling from this drawing. Figured dimensions only must be used

Scale: 1:100 @ A1 (1:200 @ A3)
 1 2 3 4 5 6 7 8 9 10m

Proposed Second Floor Plan
 1:100

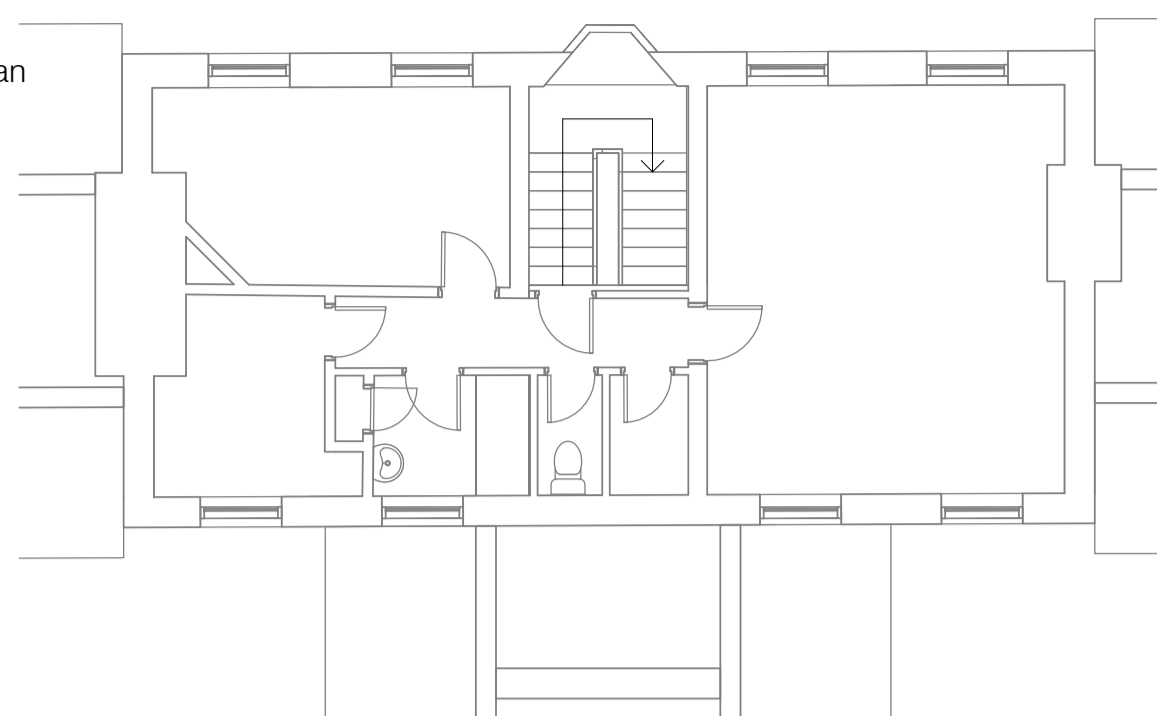

Proposed First Floor Plan
 1:100

P02	LBC application	28/03/2024
Rev.	Description	Date

Client & Project
Lord Wandsworth College
Junior Boarding Refurbishment

Document Title
Proposed Plans - upper levels

Project Stage	Purpose	Scale
RIBA 3	Planning	1:100 @A1

Document Reference	Revision	Status
Project-Originator-Zone-Level-Type-Role-Number 2402-NVB-JB-ZZ-DR-A-01011	P02	S2

NVB Project Ref. - 2402