



**EXISTING GROUND FLOOR PLAN**  
Scale 1:50

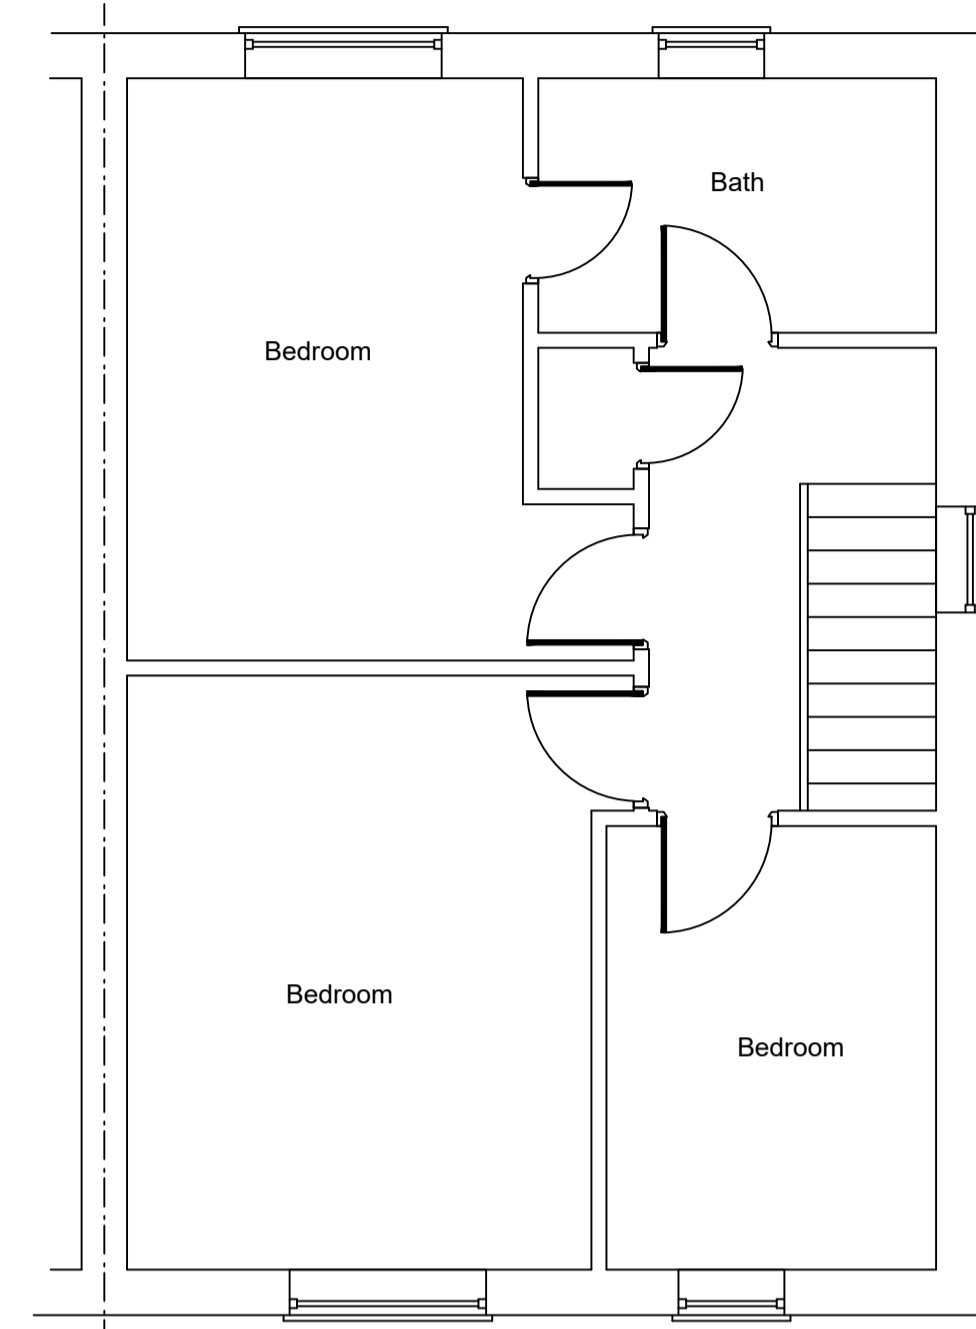


**EXISTING FIRST FLOOR PLAN**  
Scale 1:50

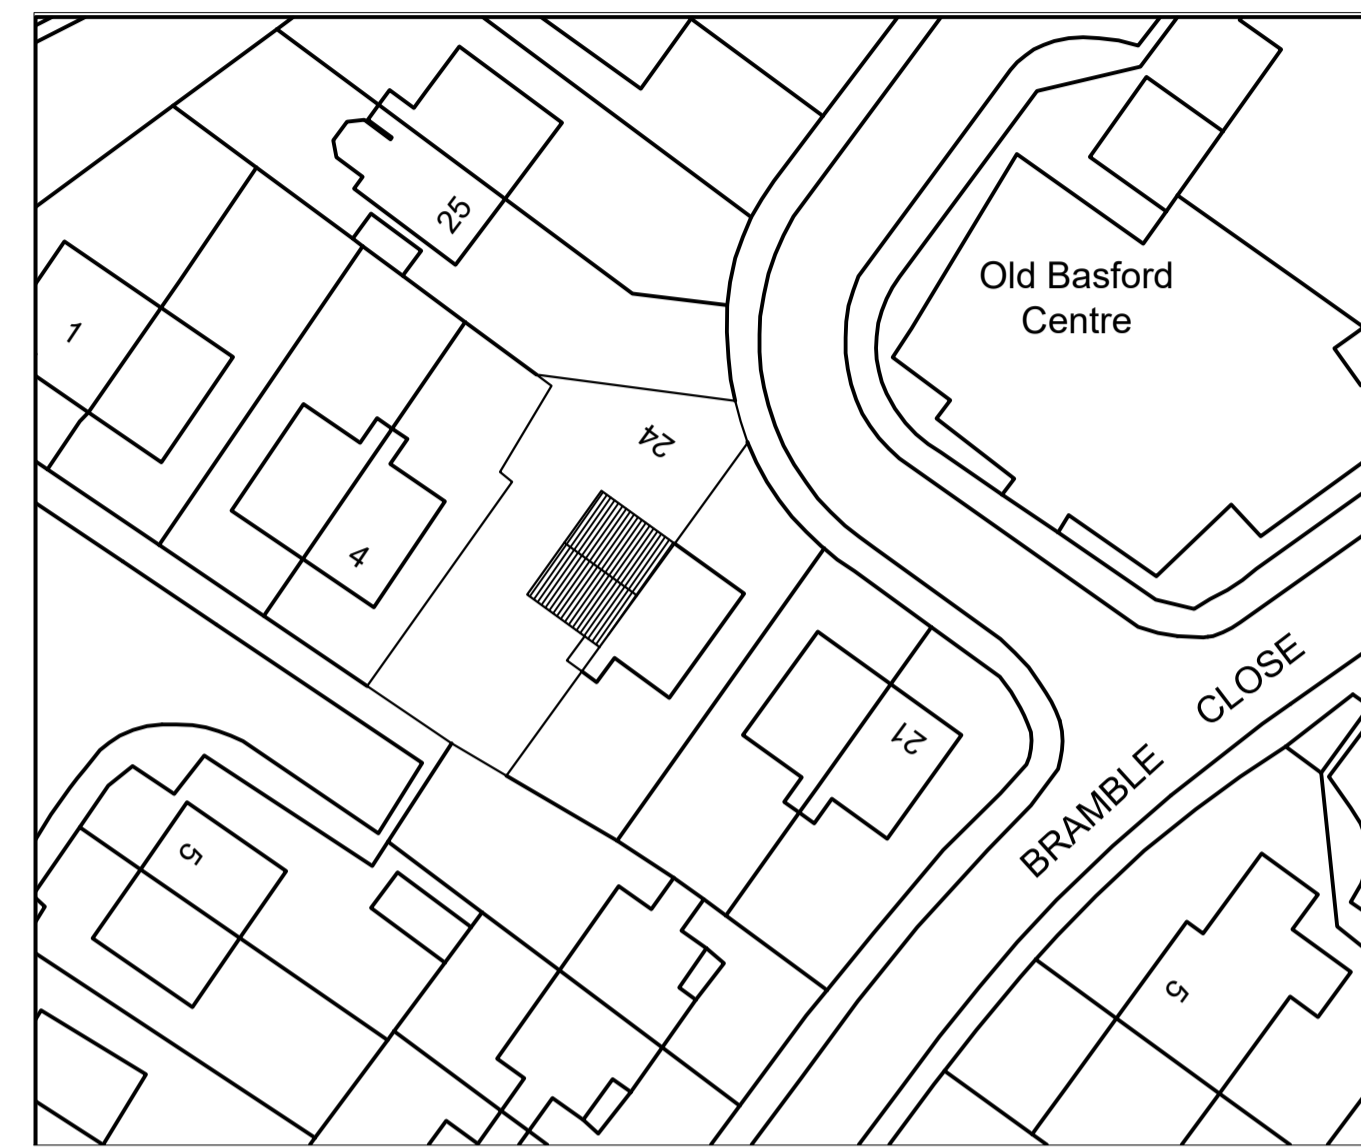


**EXISTING BLOCK / LOCATION PLAN**  
SCALE 1 : 500



**EXISTING FRONT ELEVATION**  
Scale 1:50

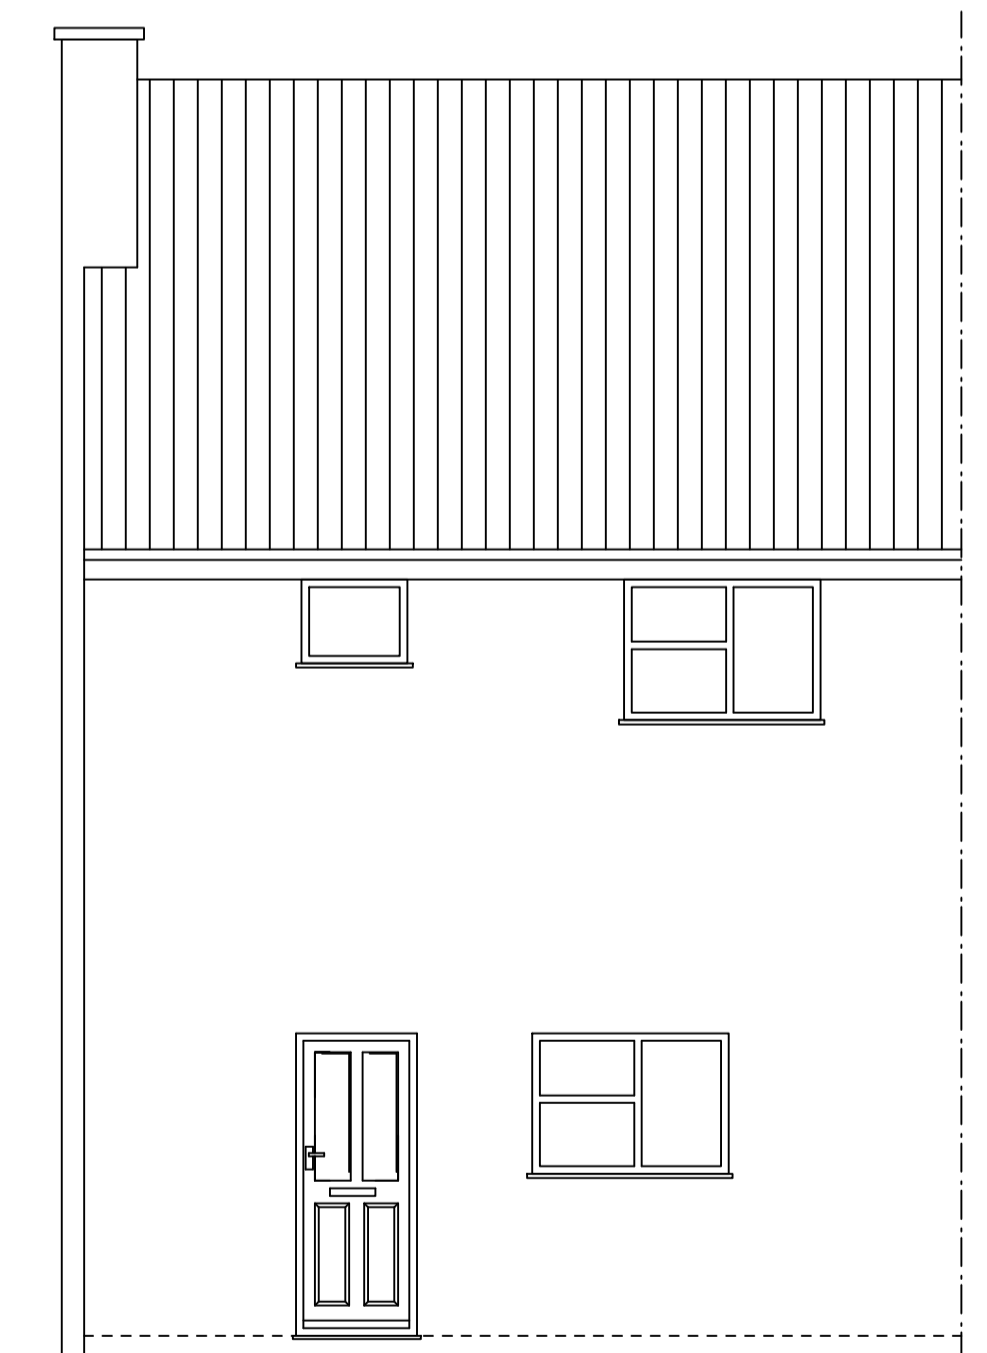

**EXISTING REAR ELEVATION**  
Scale 1:50

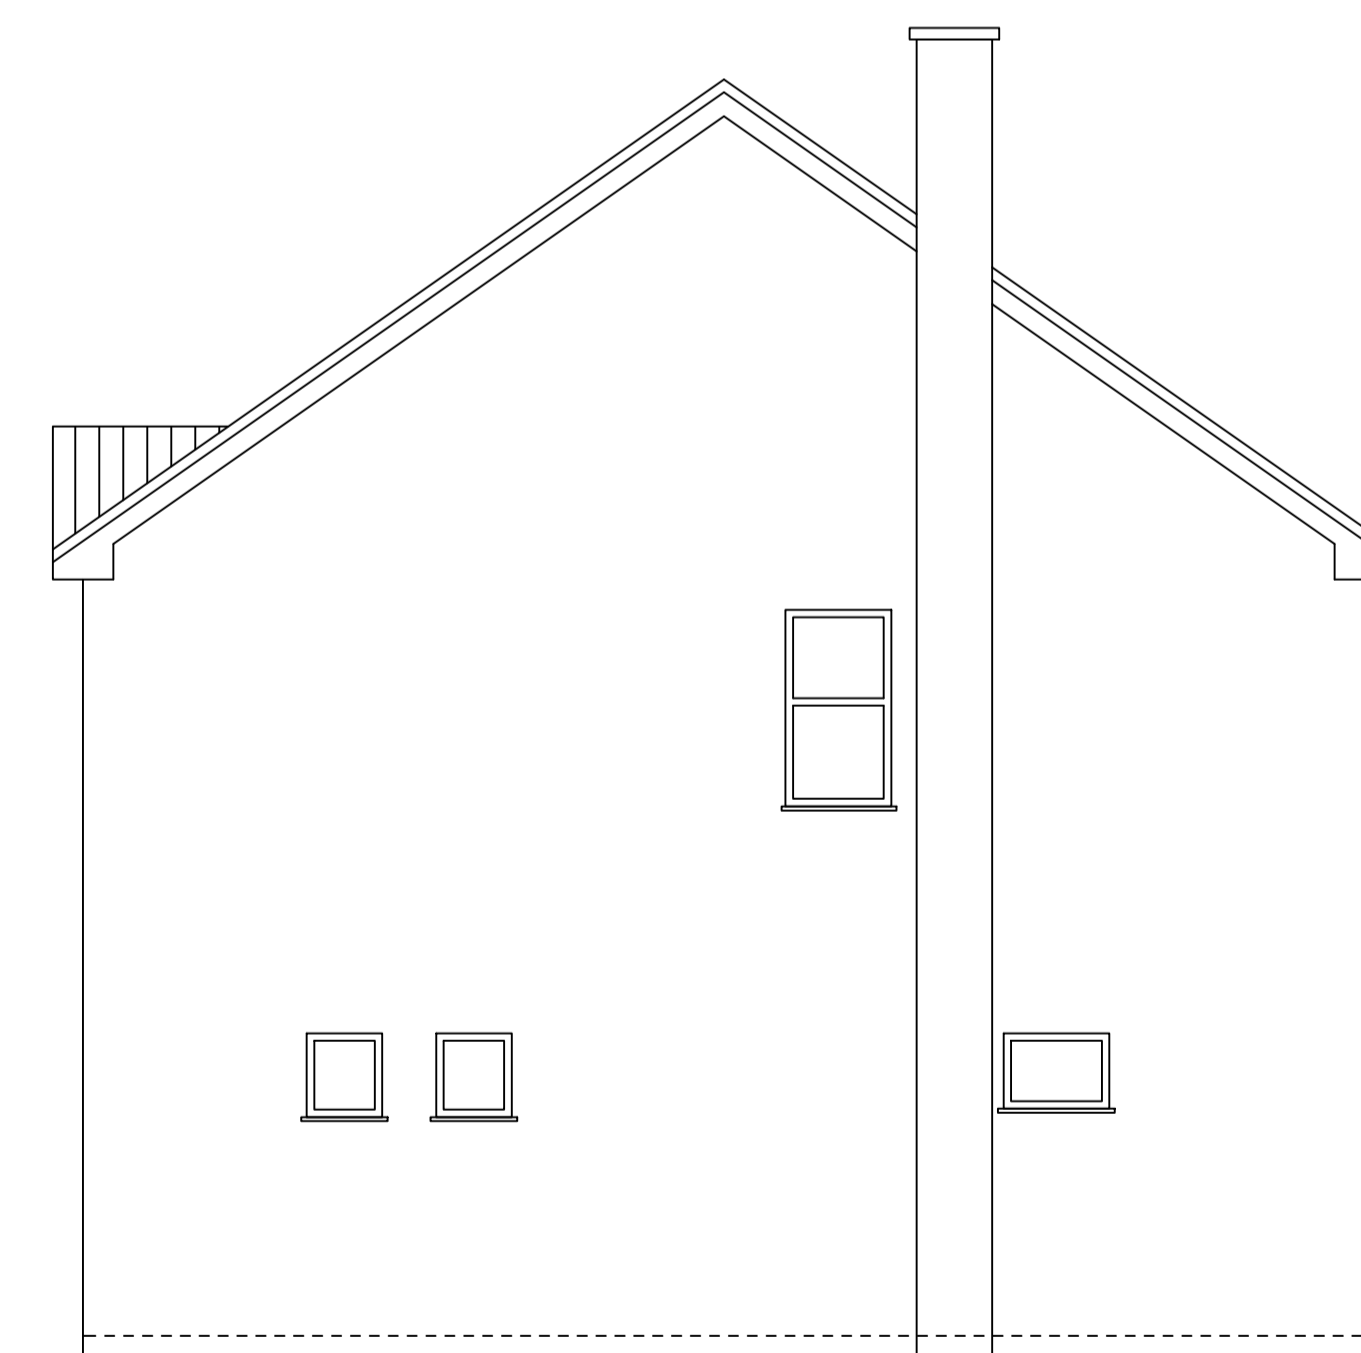

**EXISTING SIDE ELEVATION**  
Scale 1:50

The Contractor is to check all dimensions on site and report any queries or variations. Do not scale from drawing. This drawing is copyright.				
<b>24 BRAMBLE CLOSE NOTTINGHAM NG6 0QG</b>				
<b>EXISTING PLANS, BLOCK PLAN AND ELEVATIONS</b>				
DRAWN	ENG.	CHK'D	SCALE	DATE
AH	EG		AS SHOWN	03/2024
DRAWING NO		SG/24/03/A-001		REV
STATUS		PLANNING		