



**Proposed Room in Roof**  
1:100

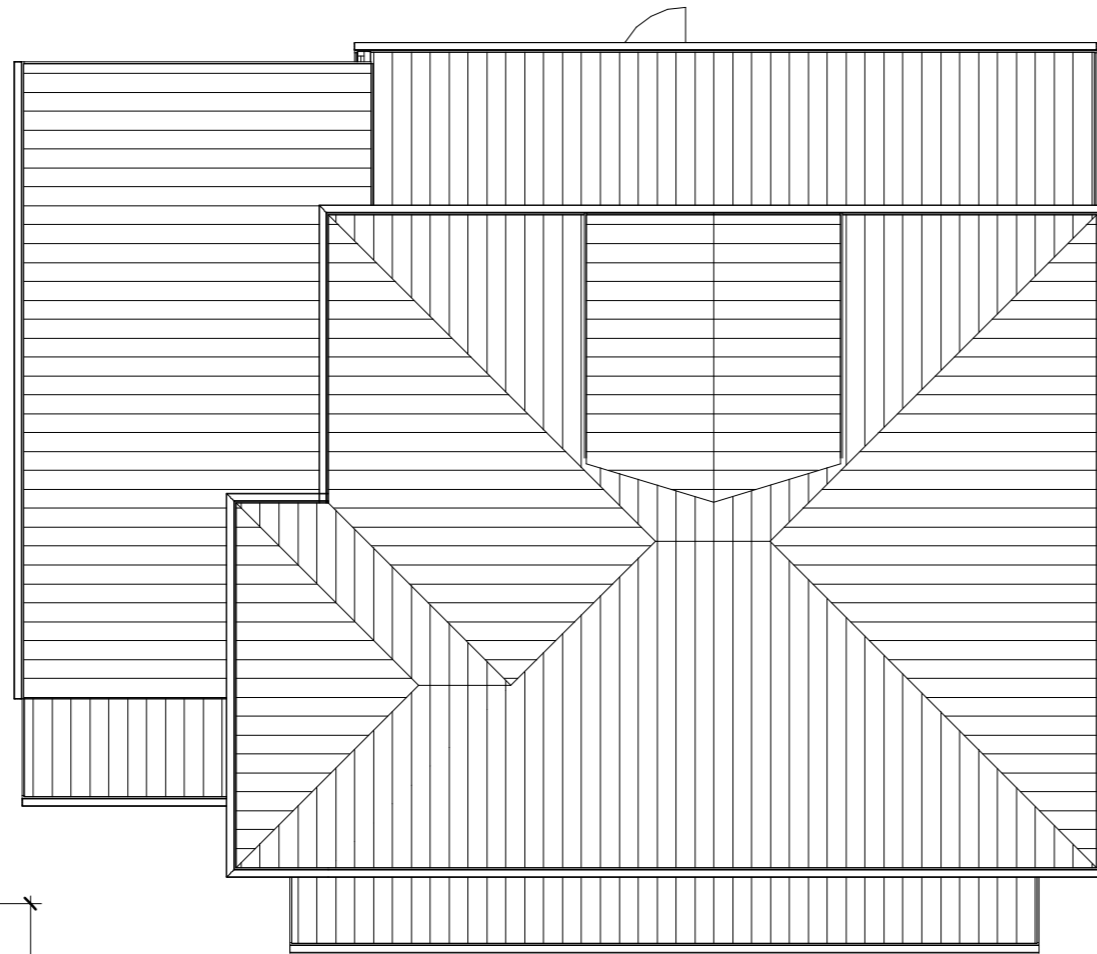


**Proposed Roof Plan**  
1:100

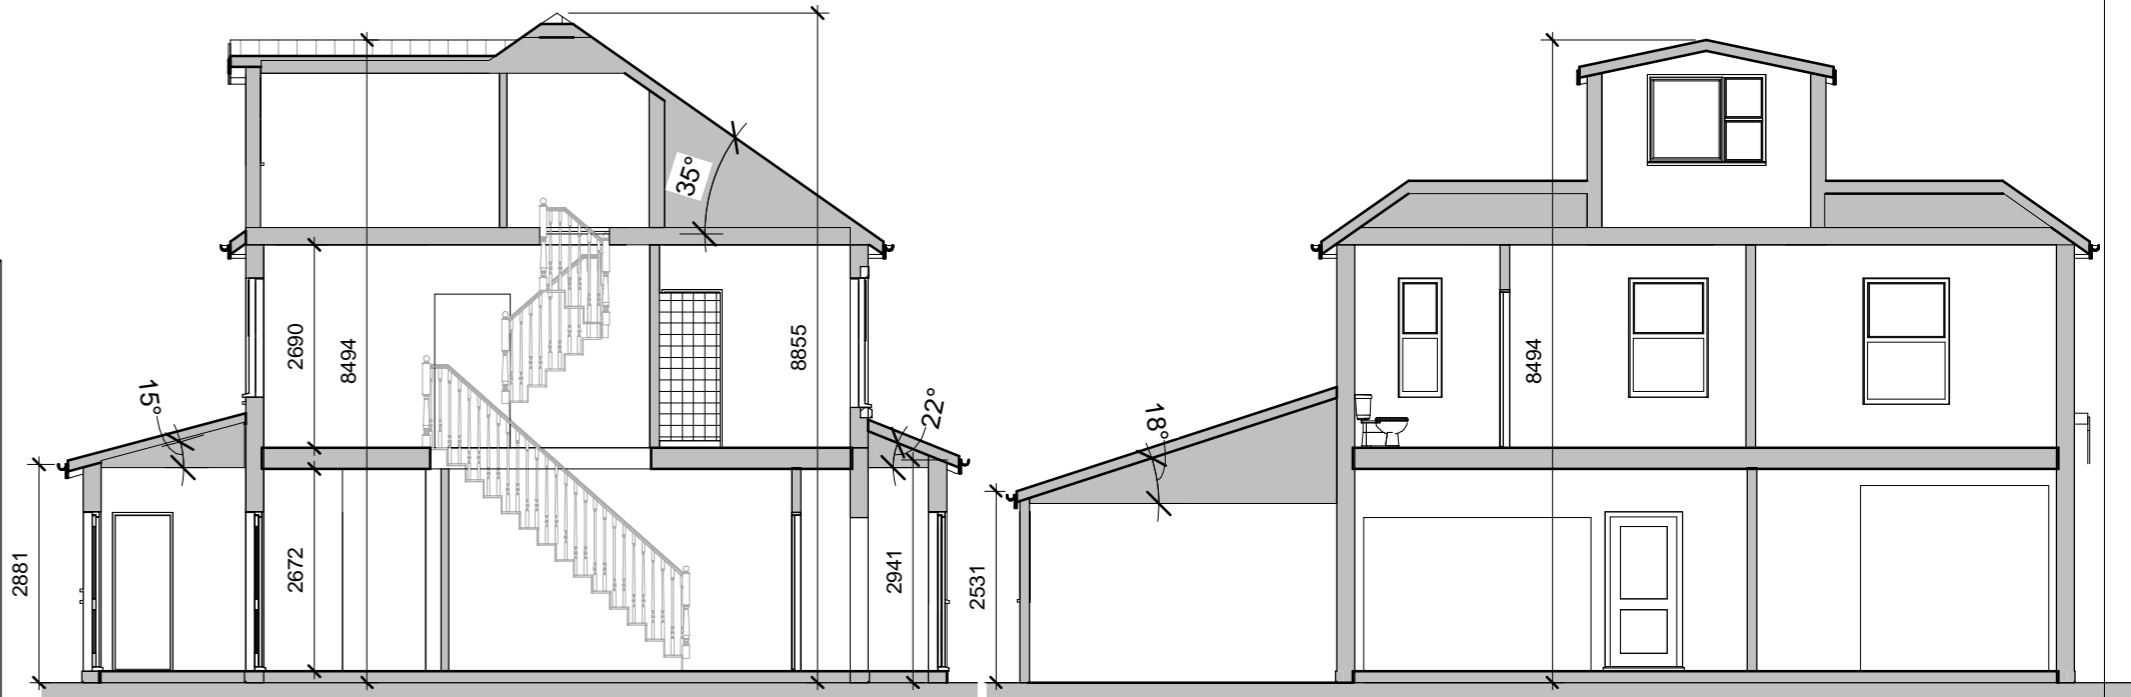

**Proposed Section AA**  
1:100


**Proposed Section BB**  
1:100

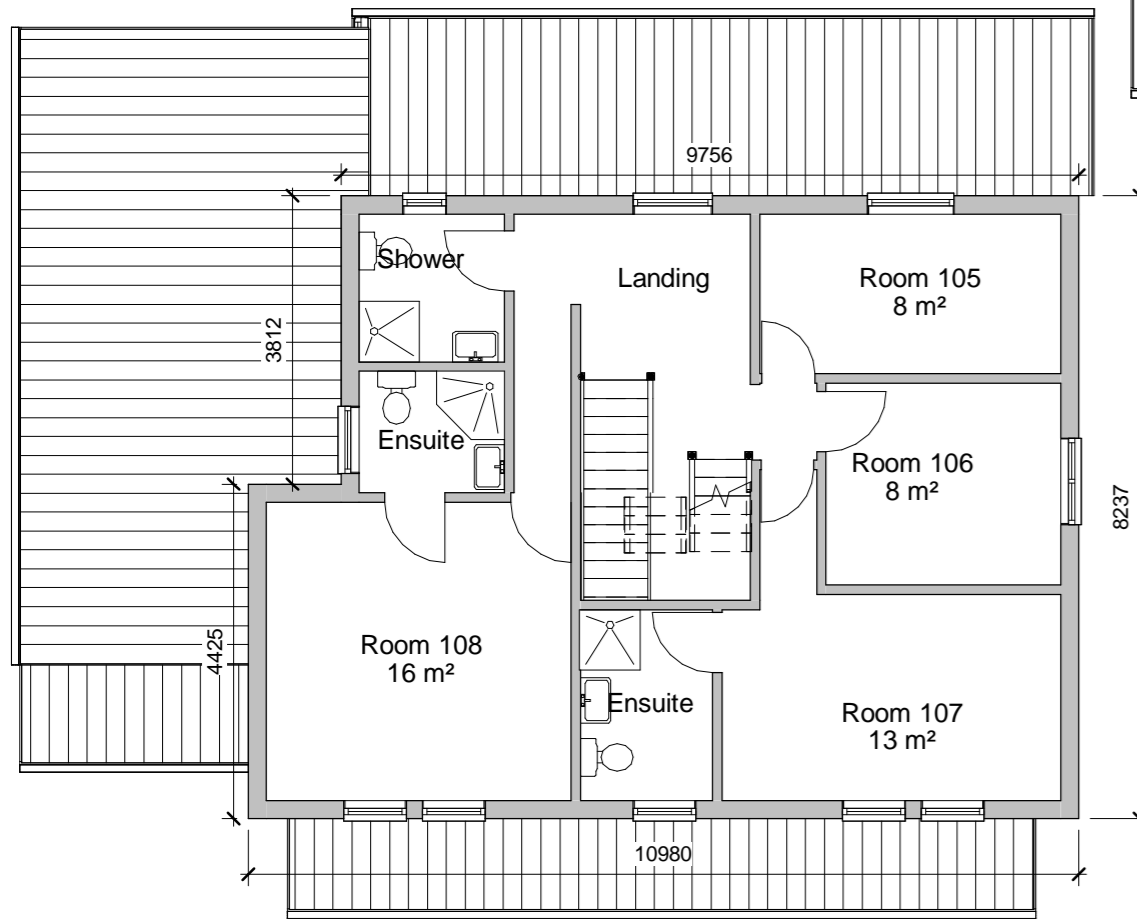

**Proposed First Floor**  
1:100




**Proposed Front Elevation**  
1:100

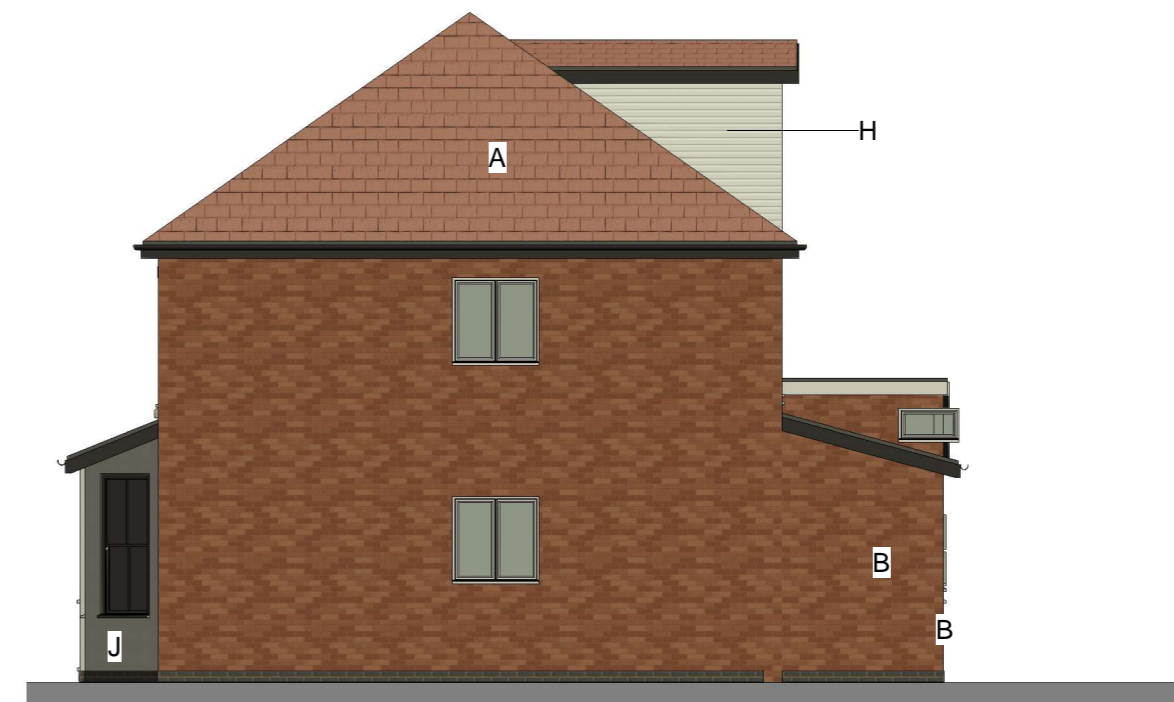


**Proposed Side Elevation R**  
1:100

Materials Key	
A	Red Roof tiles
B	Red Brick wall.
C	White UPVC downpipes and gutters.
D	External doors with laminated clear double glazed unit
E	Windows upvc double glazed windows.
F	Garage Door.
H	Weatherboard Cladding.
J	Render wall.
K	Black UPVC downpipes and gutters.

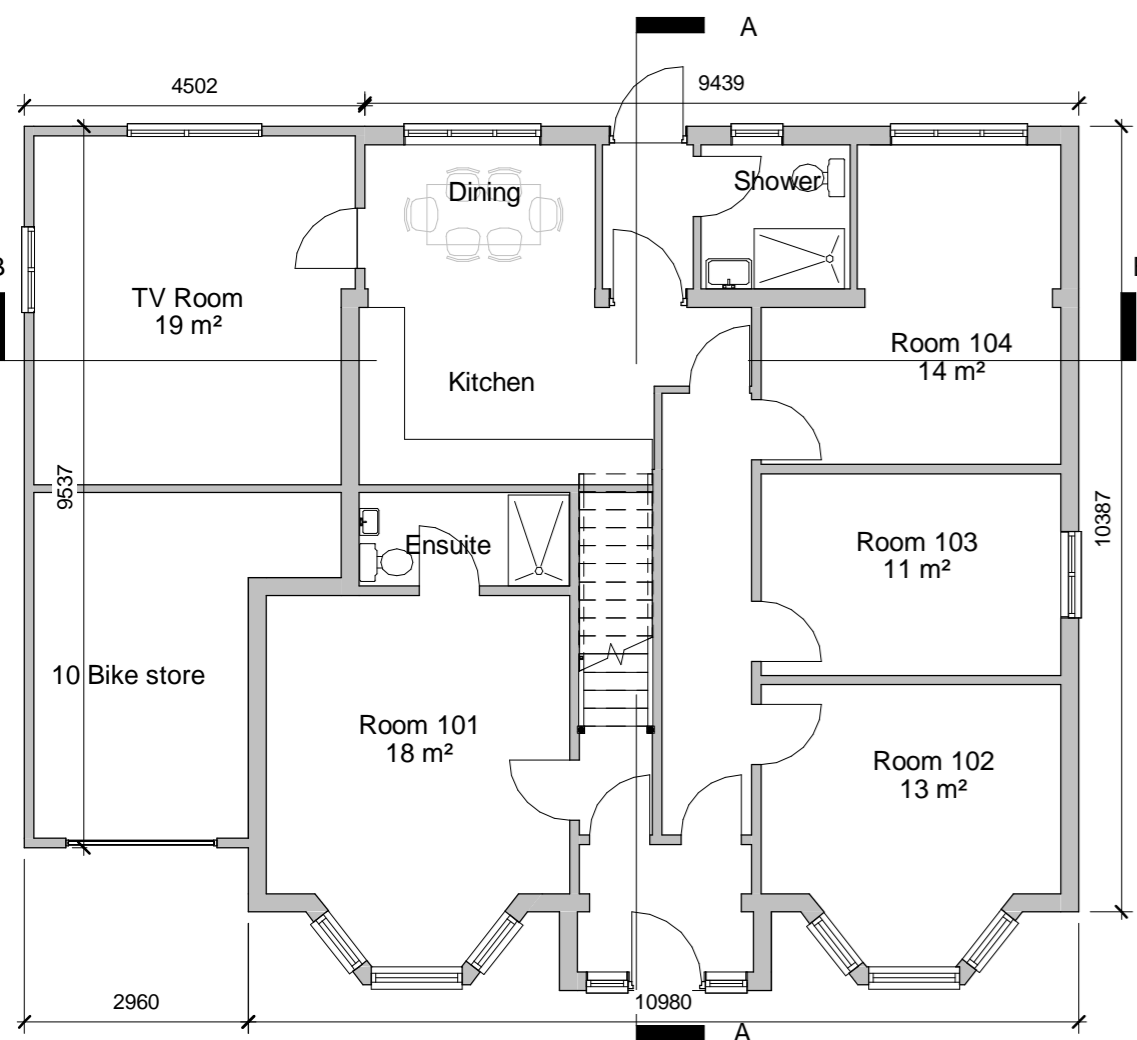

**Proposed Ground Floor**  
1:100

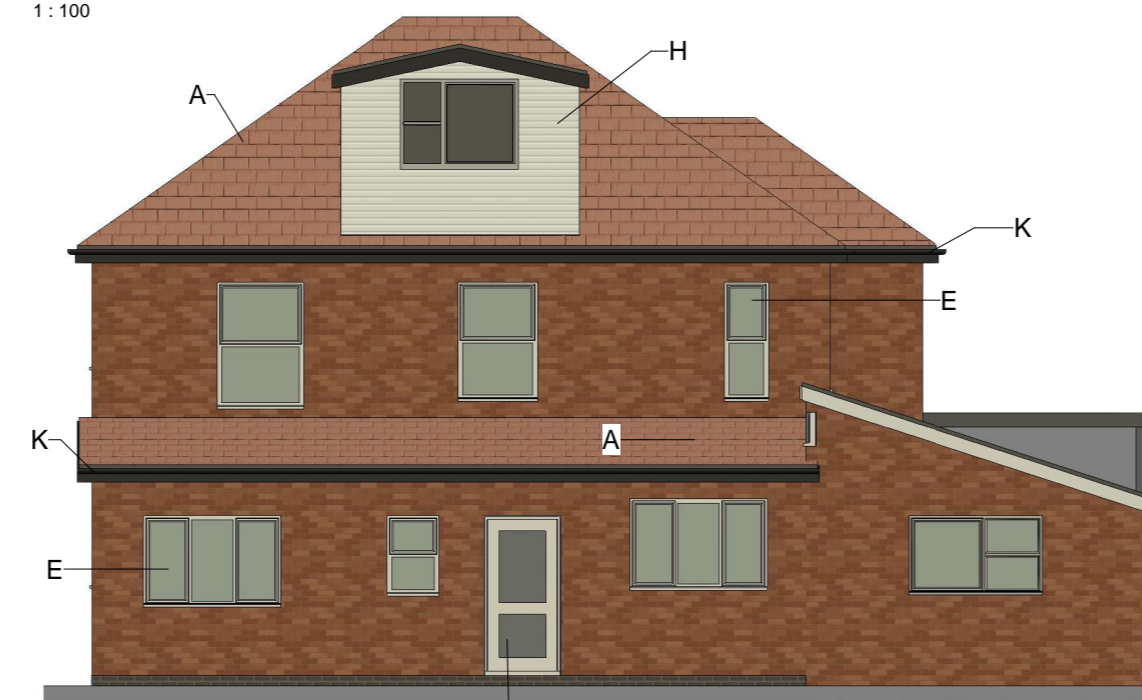

**Proposed Rear Elevation**  
1:100



**Proposed Side Elevation L**  
1:100



**Scale Bar**  
1:100

PROJECT	72 Highfield Road Nottingham NG72JE	
DRAWING TITLE	Proposed Plans, Elevations and Section	
DRAWING NUMBER	L10-24/P202	
SCALE	1:100 @ A2	DATE 17.03.24