



PROJECT ARCHITECT TO BE NOTIFIED OF DISCREPANCIES IN FIGURED DIMENSIONS. CONTRACTOR TO VERIFY ALL DIMENSIONS ON SITE. THIS DRAWING IS COPYRIGHT.

SCALE 1:200
SCALE 1:1

 

Orientation

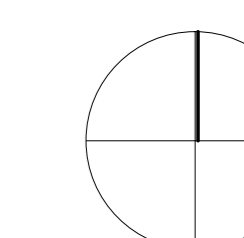





Survey Stations


Schedule of Areas

Application site area 1.125 Hectare / 2.781 Acres

Key

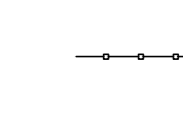 -  Existing woodland (retained)
-  New gravel parking area
-  New boundary treatment (Refer to separate drawing)
-  New gate

P02	Planning issue	15.02.24
P01	Field shelter 1 location amended	14.02.24
P00	Preliminary issue	12.02.24
Rev	Description	Date

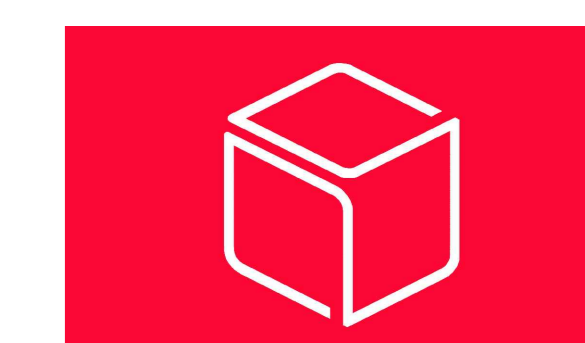

Whitebox Architecture + Design
3 Kenswick Manor
Lower Broadheath
Worcester WR2 6QB

Client
MR J. ALEKNA

Project
THE MILL HOUSE, BROOKHOUSE LANE
HAM GREEN, REDDITCH, B97 5PR

Drawing Title
SITE PLAN AS PROPOSED

Project No. 1209	Drawing No. WHB-SA[20]0003	Revision P02
Scale 1:200@A0	Date 12.02.24	Drawn by WHB

PLANNING



01 SITE PLAN AS PROPOSED
1:200