


THE COPYRIGHT OF THIS DRAWING BELONGS TO JOHN ROWE. IT MUST NOT BE COPIED, USED OR DISCLOSED TO THIRD PARTIES WITHOUT OUR WRITTEN CONSENT. IT REMAINS OUR PROPERTY & MUST BE RETURNED ON REQUEST.

NOTES:

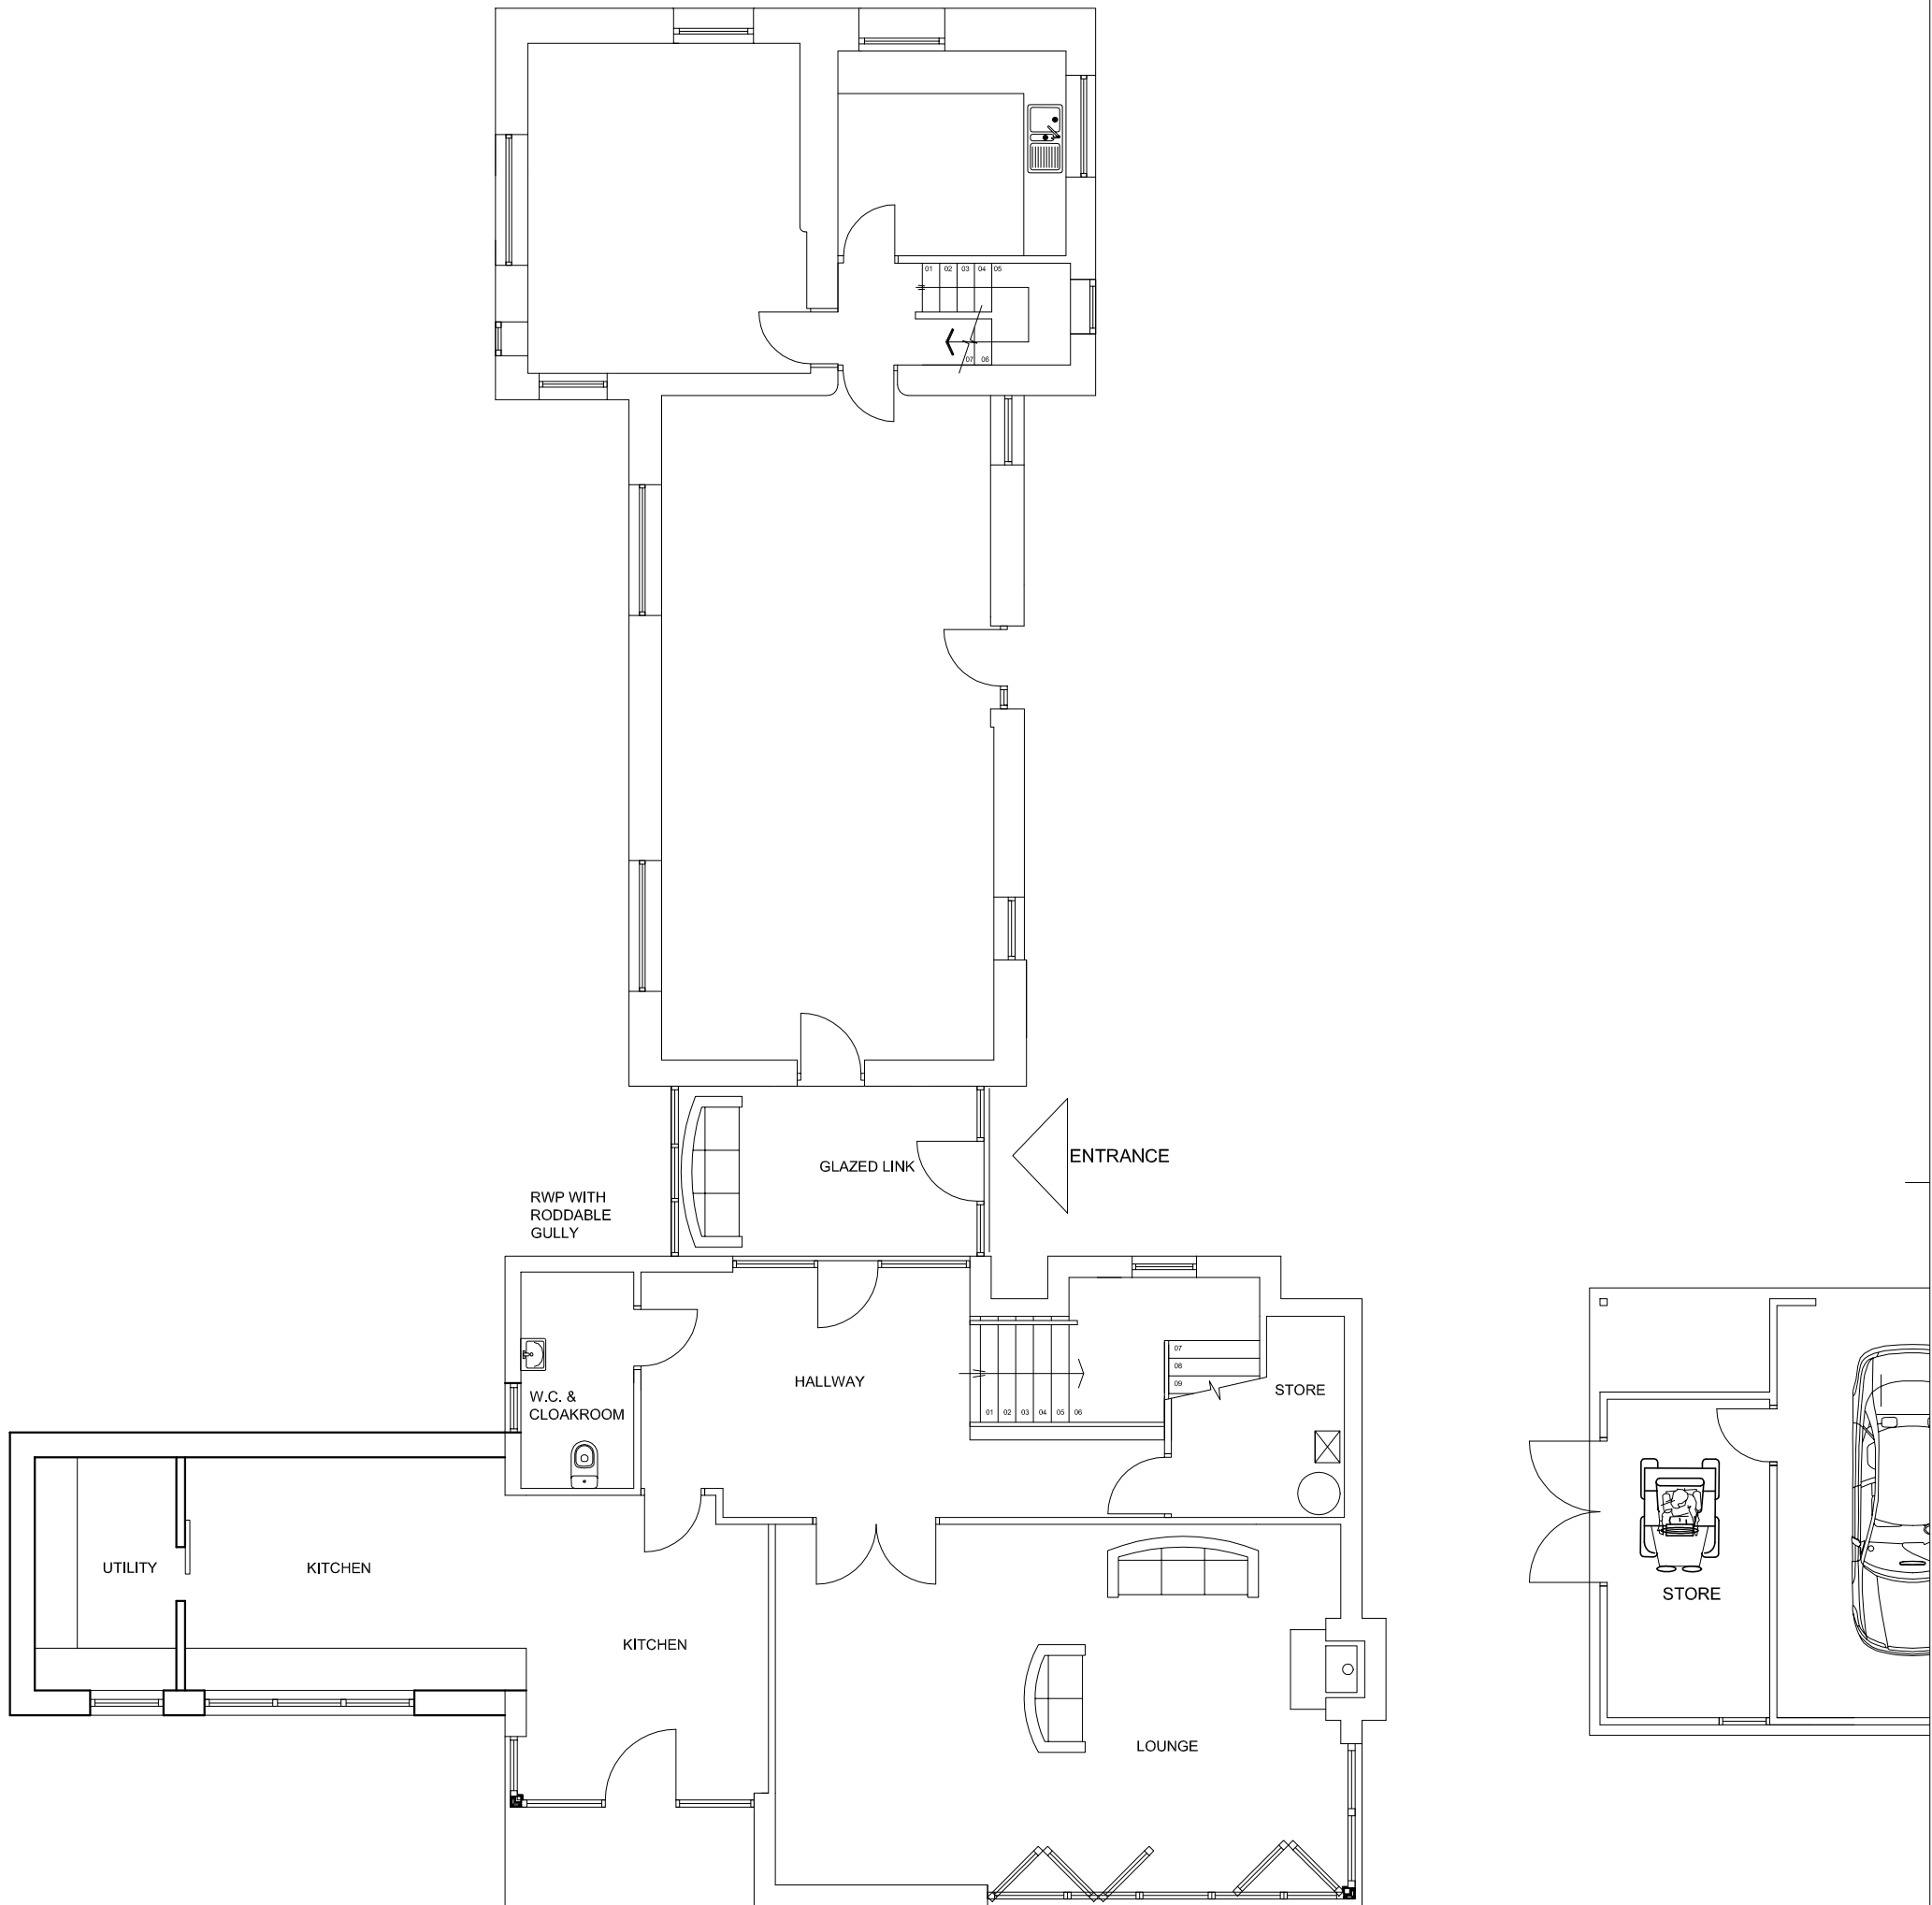

PROPOSED GROUND FLOOR PLAN

REV:		DATE:	
TITLE:	PROPOSED GROUND FLOOR PLAN		
CONTRACT:	HODGKINSONS FARM, BROCK ROAD, GREAT ECCLESTON		
	JOHN ROWE RIBA CHARTERED ARCHITECT 16 HIGH STREET GREAT ECCLESTON PRESTON, Lancs, PR3 0YB Tel.: 01995 238020 e:mail rowearchitecture@aol.com		
DRAWN:	JNR	CHECKED:	JNR
DATE:	20.03.2024	SCALE:	1:100
JOB No:	A/888	DRWG No:	04
REV:			