
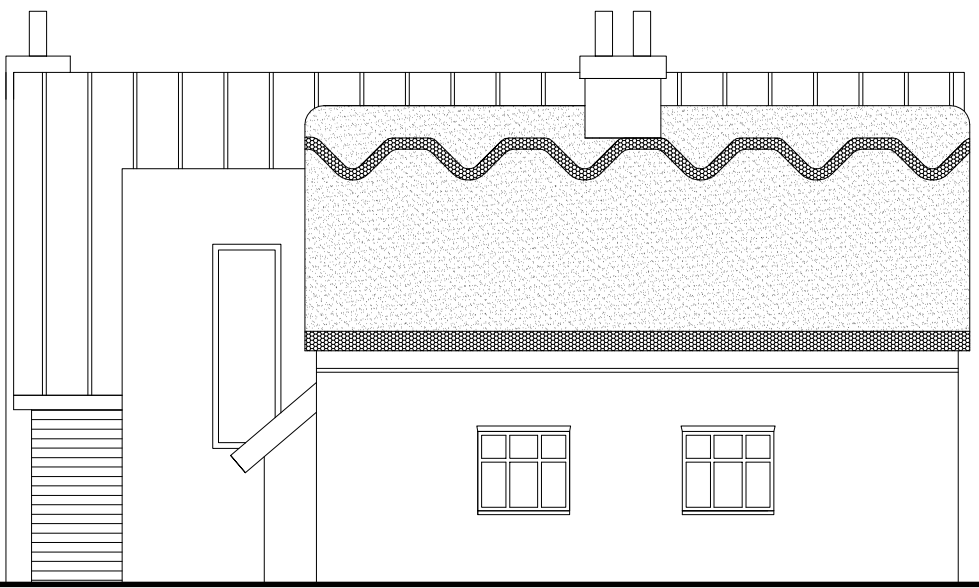



THE COPYRIGHT OF THIS DRAWING BELONGS TO JOHN ROWE. IT MUST NOT BE COPIED, USED OR DISCLOSED TO THIRD PARTIES WITHOUT OUR WRITTEN CONSENT. IT REMAINS OUR PROPERTY & MUST BE RETURNED ON REQUEST.

DO NOT SCALE FROM THIS DRAWING. ALL DIMENSIONS ARE TO BE CHECKED ON SITE PRIOR TO CONSTRUCTION.


NOTES:

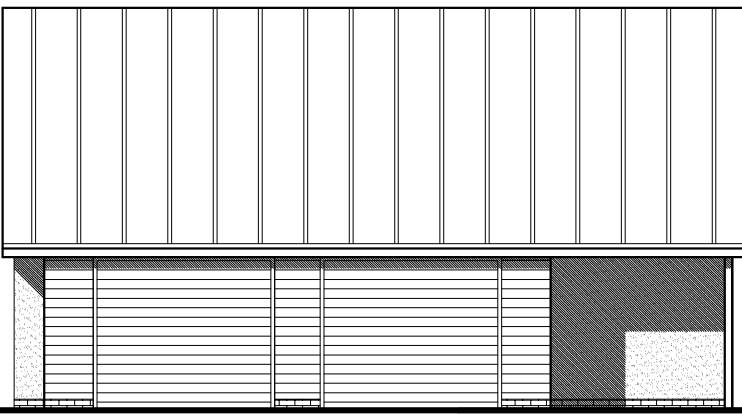

EXISTING NORTH ELEVATION

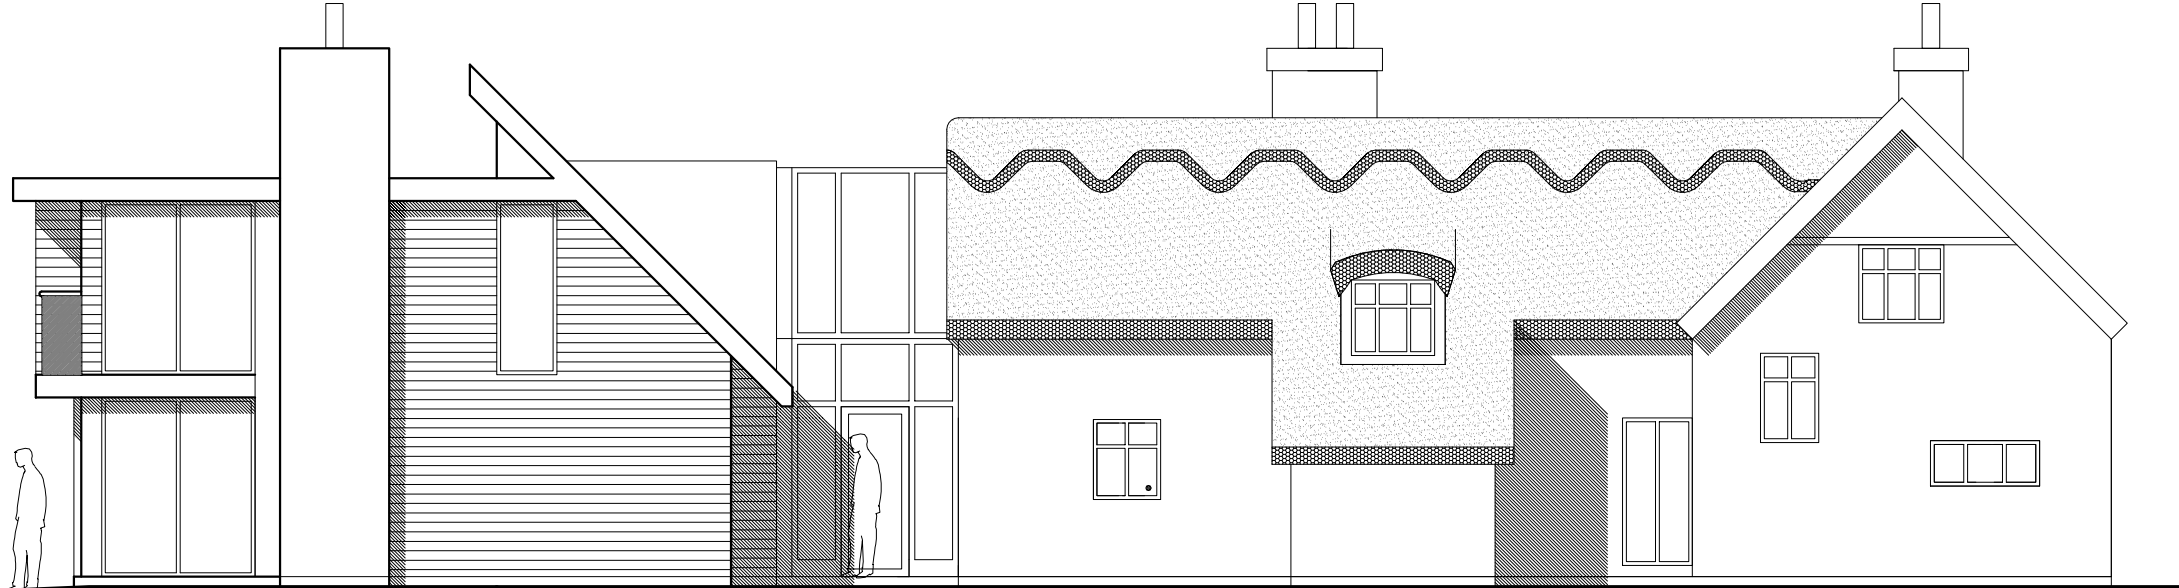

EXISTING EAST ELEVATION

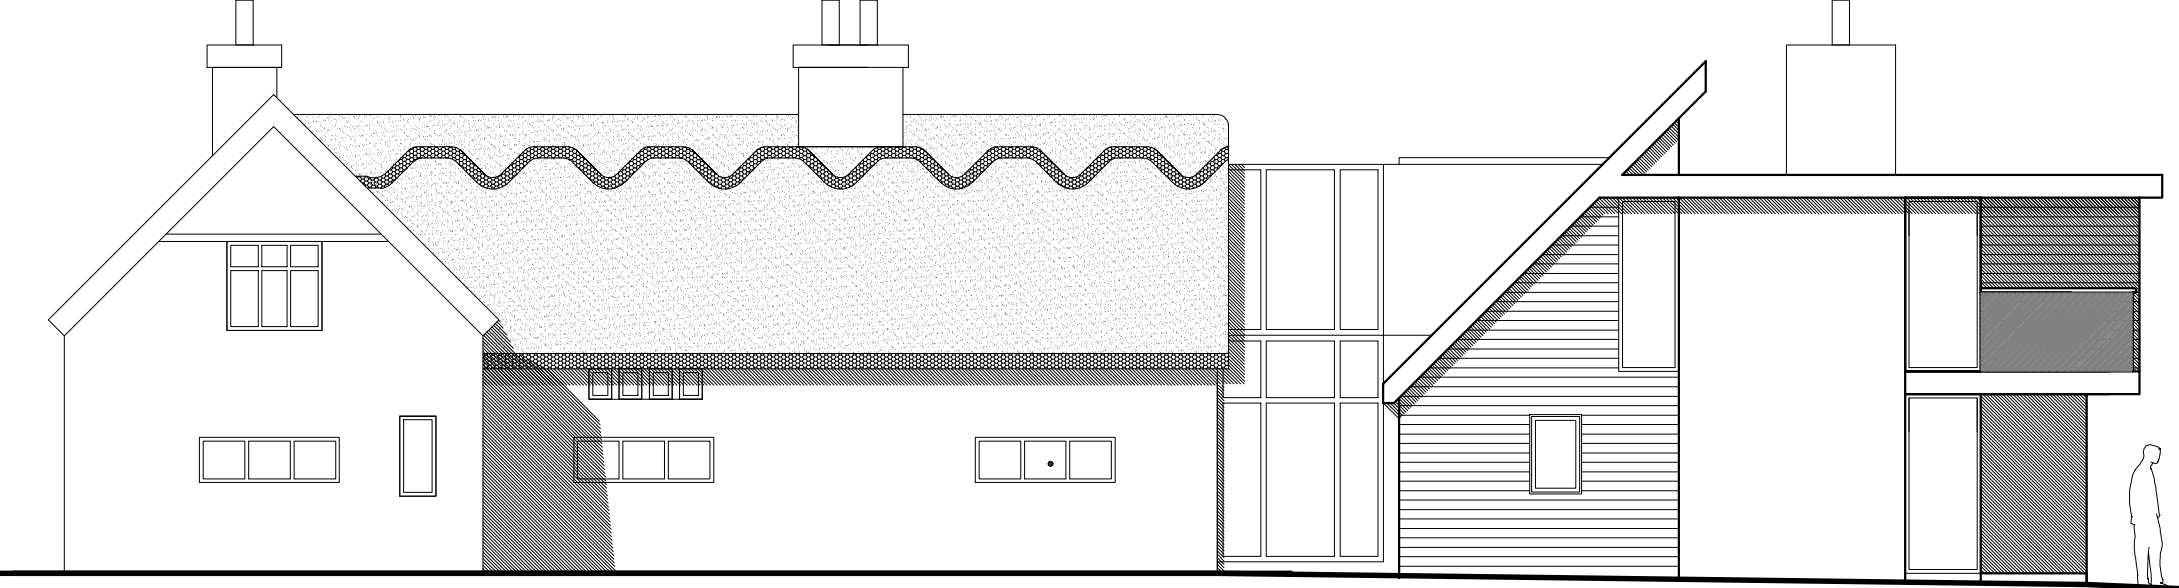

EXISTING WEST ELEVATION



EXISTING SOUTH ELEVATION

REV:	DATE:
EXISTING ELEVATIONS	
HODGKINSONS FARM, BROCK ROAD, GREAT ECCLESTON	
JOHN ROWE RIBA CHARTERED ARCHITECT 16 HIGH STREET GREAT ECCLESTON PRESTON, Lancs, PR3 0YB Tel : 01995 238020 e:mail rowearchitecture@aol.com	
DRAWN: JNR	CHECKED: JNR
DATE: 20.03.2024	SCALE: 1:100
JOB No: A/888	DRWG No: 01
REV: -	A3