


# BROCK ROAD



ADJACENT DWELLING

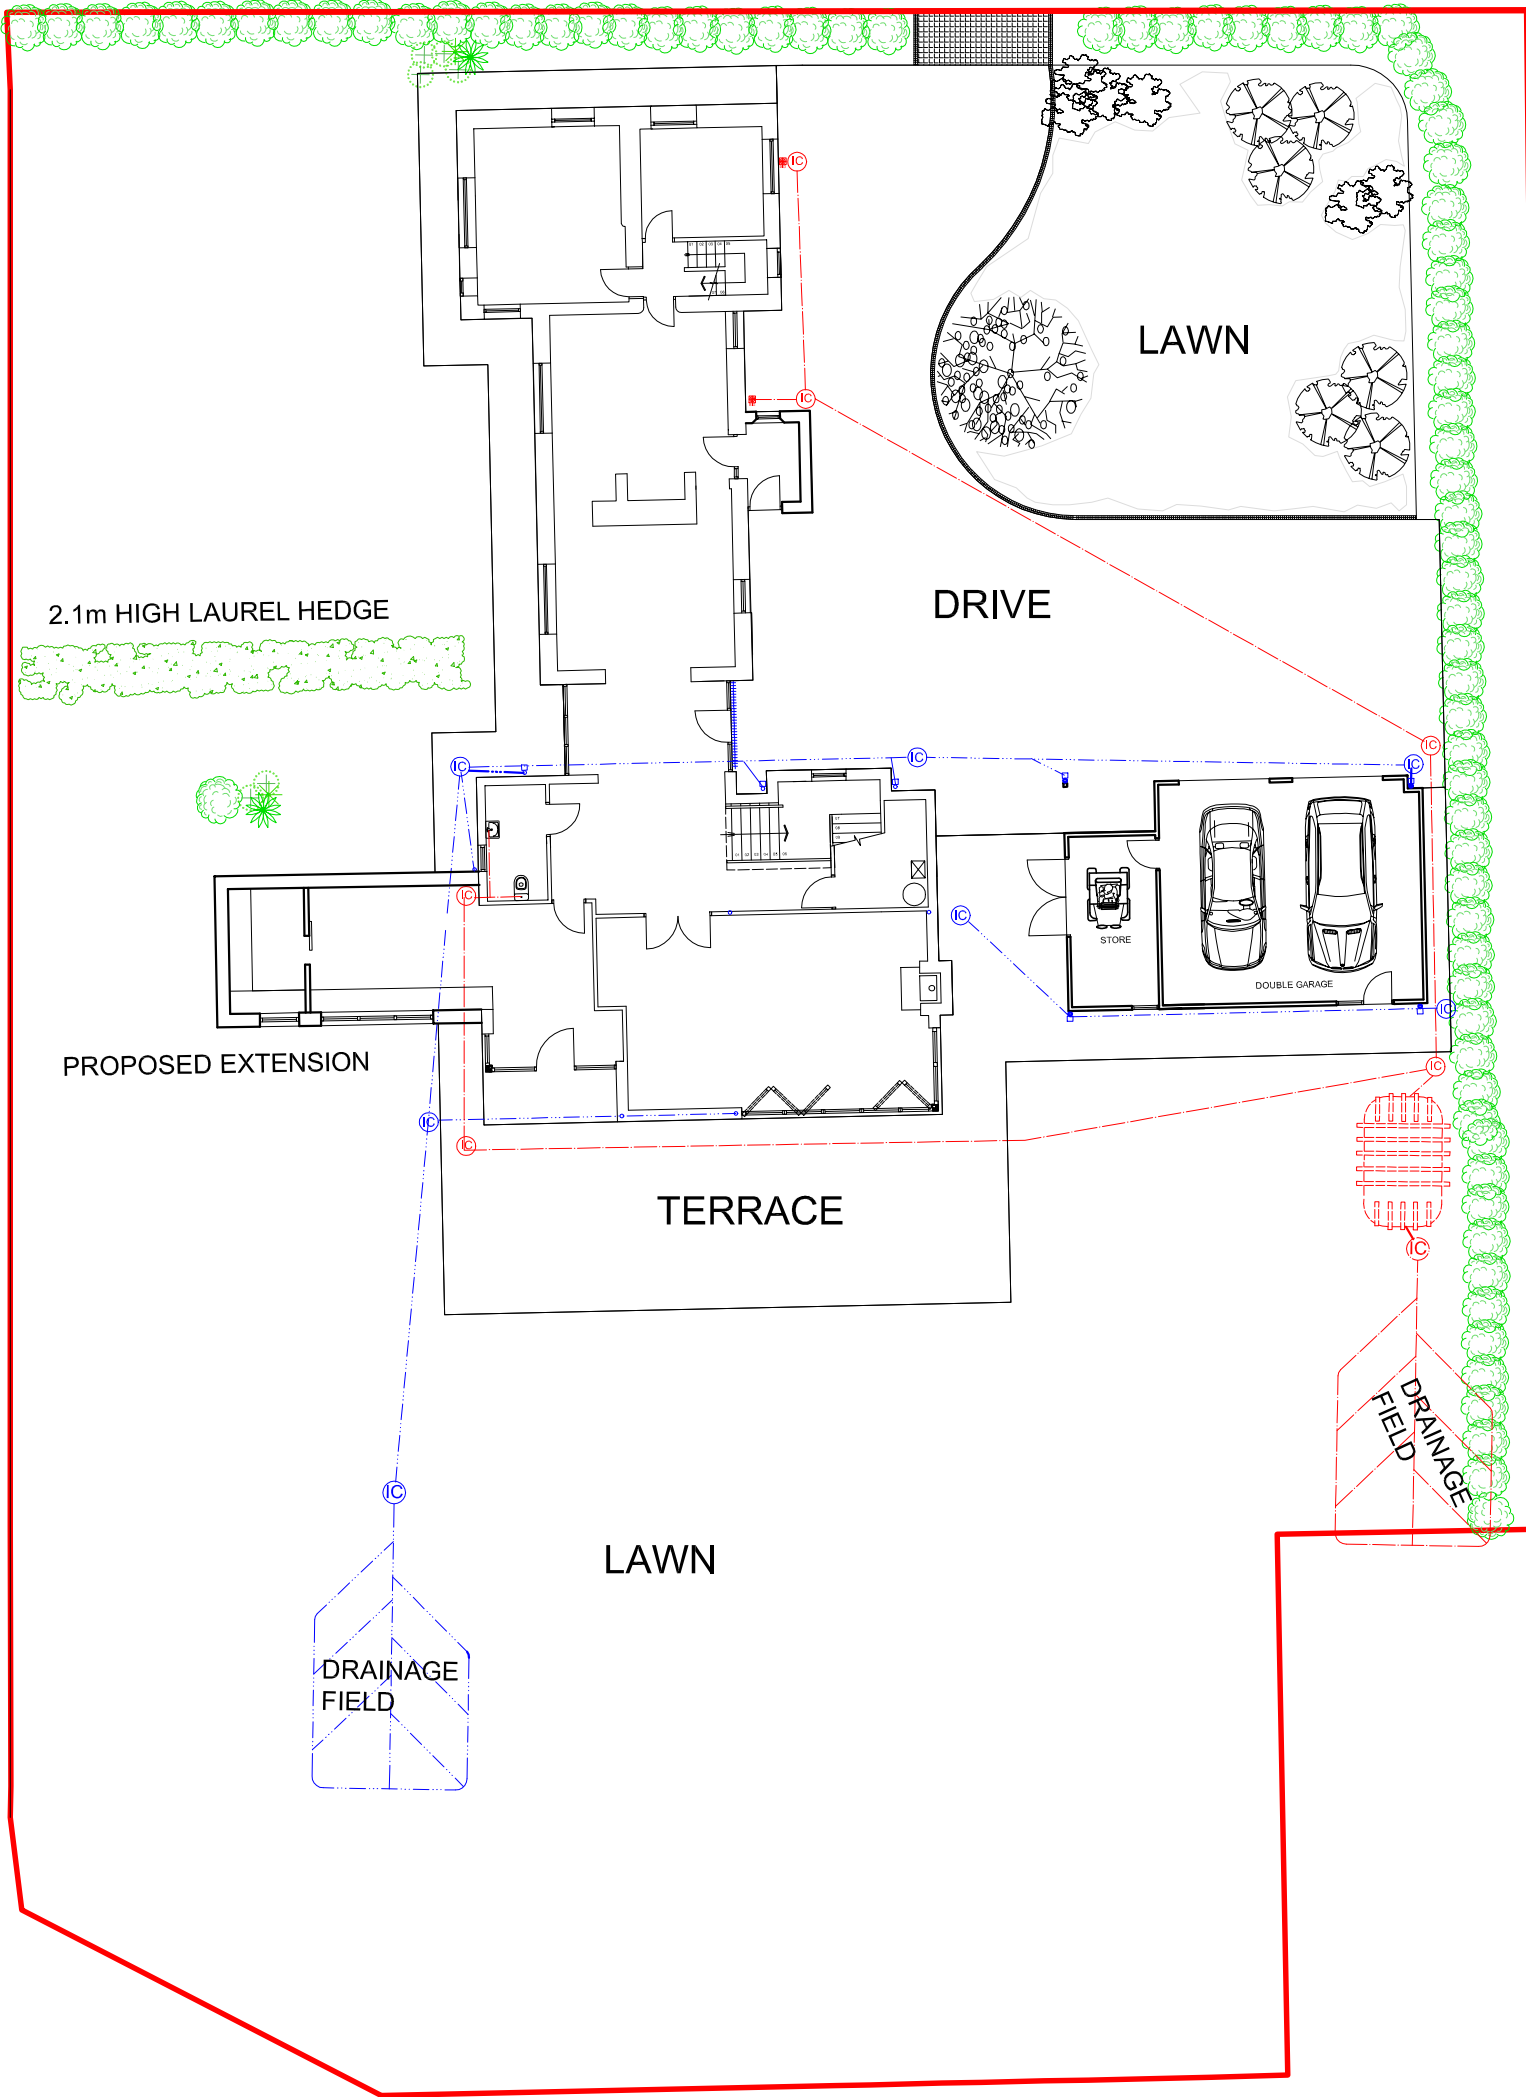

REV:	DATE:
PROPOSED SITE PLAN	
HODKINSONS FARM BROCK ROAD GREAT ECCLESTON	
JOHN ROWE RIBA CHARTERED ARCHITECT 16 HIGH STREET GREAT ECCLESTON PRESTON, Lancs, PR3 0YB Tel. : 01995 238020 email rowearchitecture@aol.com	
DRAWN: JNR	CHECKED: JNR
DATE: 20.03.2024	SCALE: 1:200 A3
JOB No: A/888	DRWG No: SP02 REV: -