



BROCK ROAD

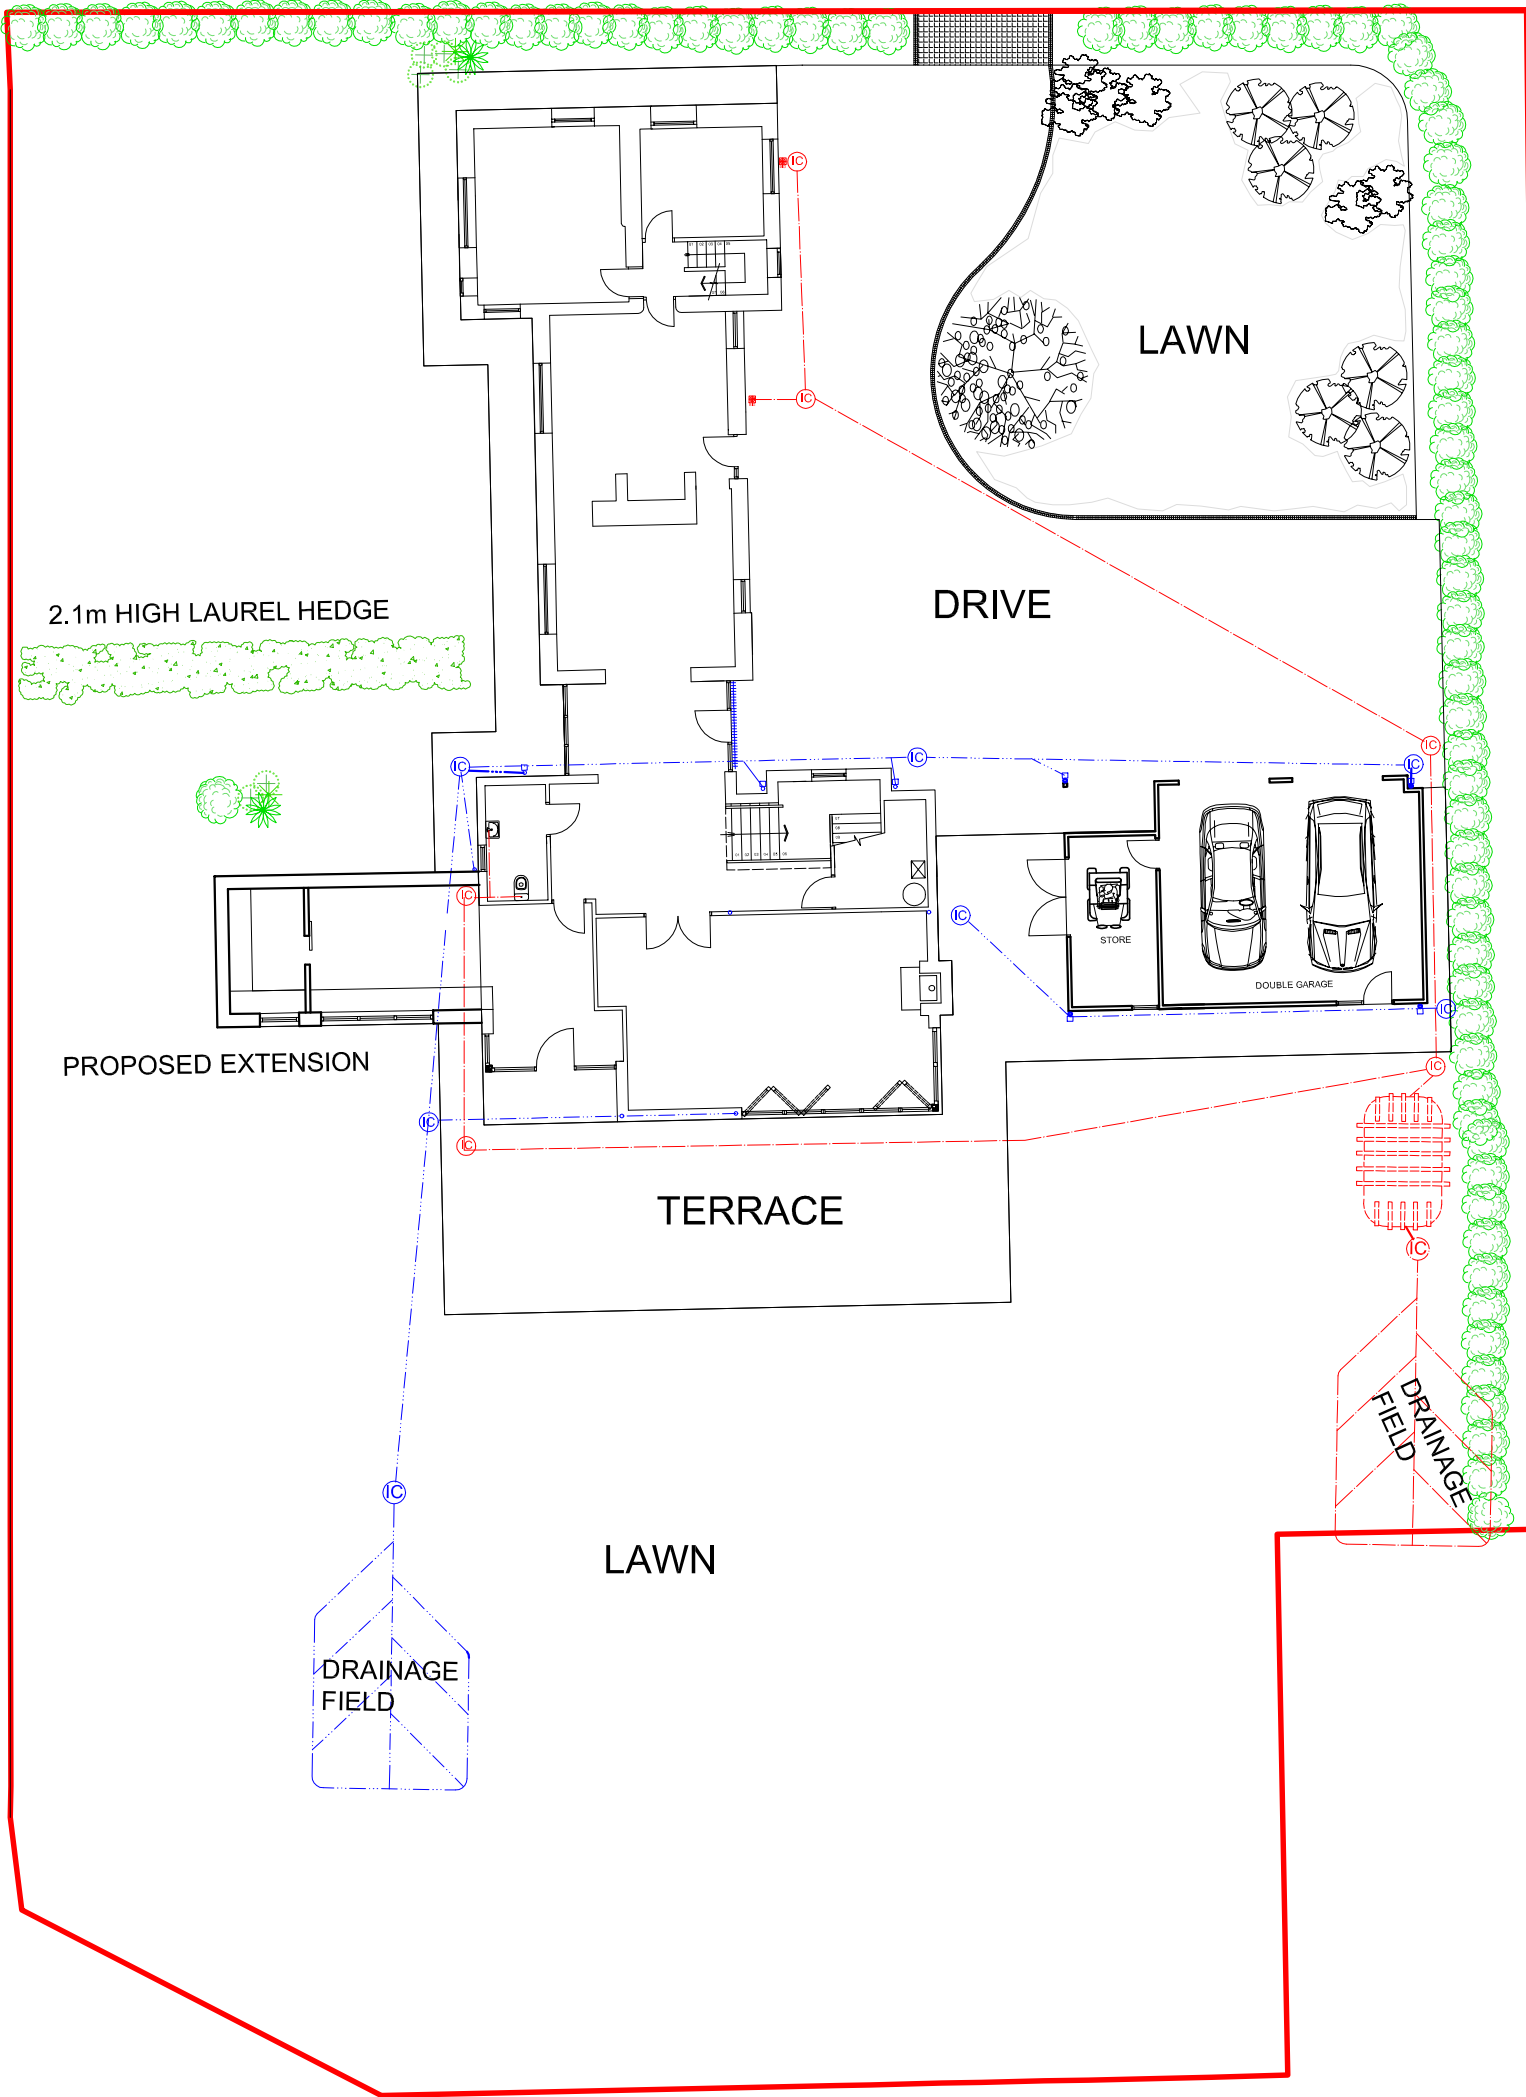

ADJACENT DWELLING

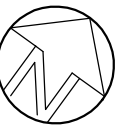

EXISTING ORCHARD

A	ORIGINAL DWELLING - PORCH REMOVED	09.04.2024
REV:		DATE:
PROPOSED SITE PLAN		
HODKINSONS FARM BROCK ROAD GREAT ECCLESTON		
JOHN ROWE RIBA CHARTERED ARCHITECT 16 HIGH STREET GREAT ECCLESTON PRESTON, Lancs, PR3 0YB Tel. : 01995 238020 email rowearchitecture@aol.com		
DRAWN:	JNR	CHECKED: JNR
DATE:	20.03.2024	SCALE: 1:200
JOB No:	A/888	DRWG No: SP02
REV:	A	