




SCALE - 1 : 100.




PROPOSED REAR ELEVATION

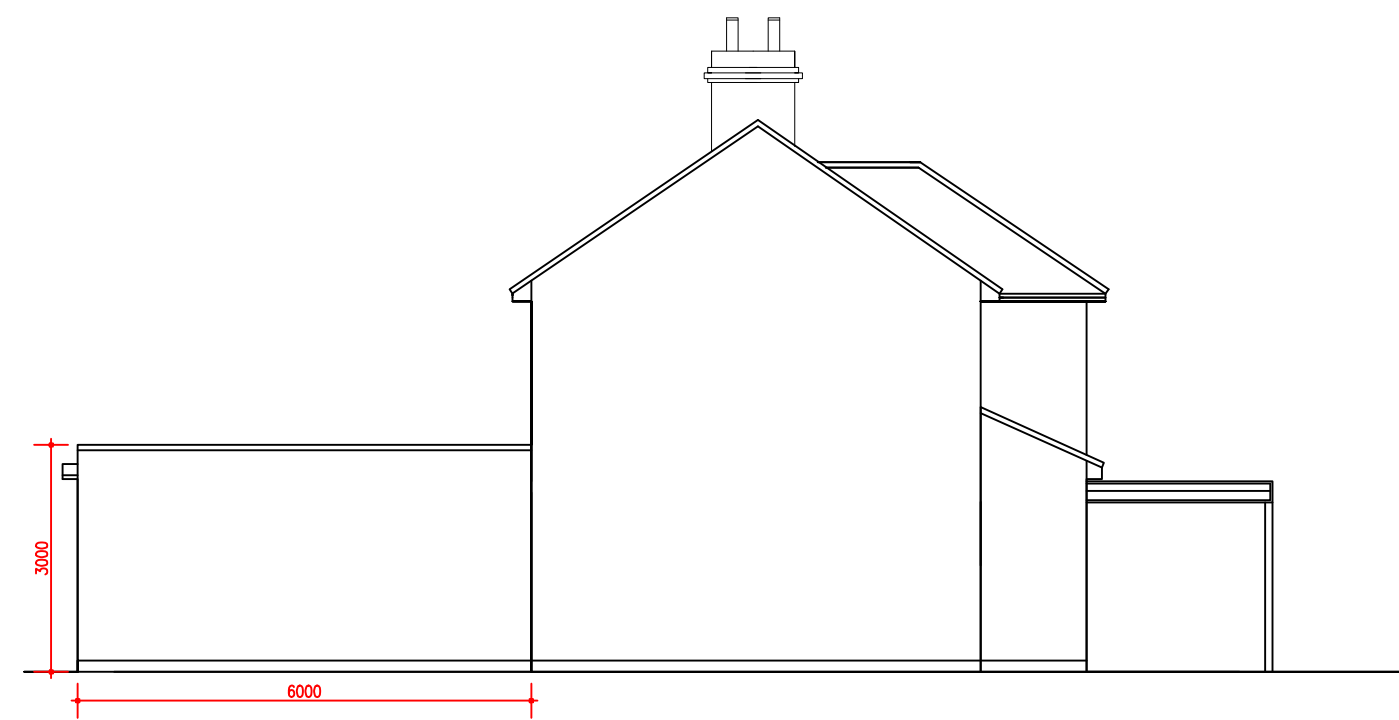

PROPOSED SIDE ELEVATION 1



PROPOSED FRONT ELEVATION

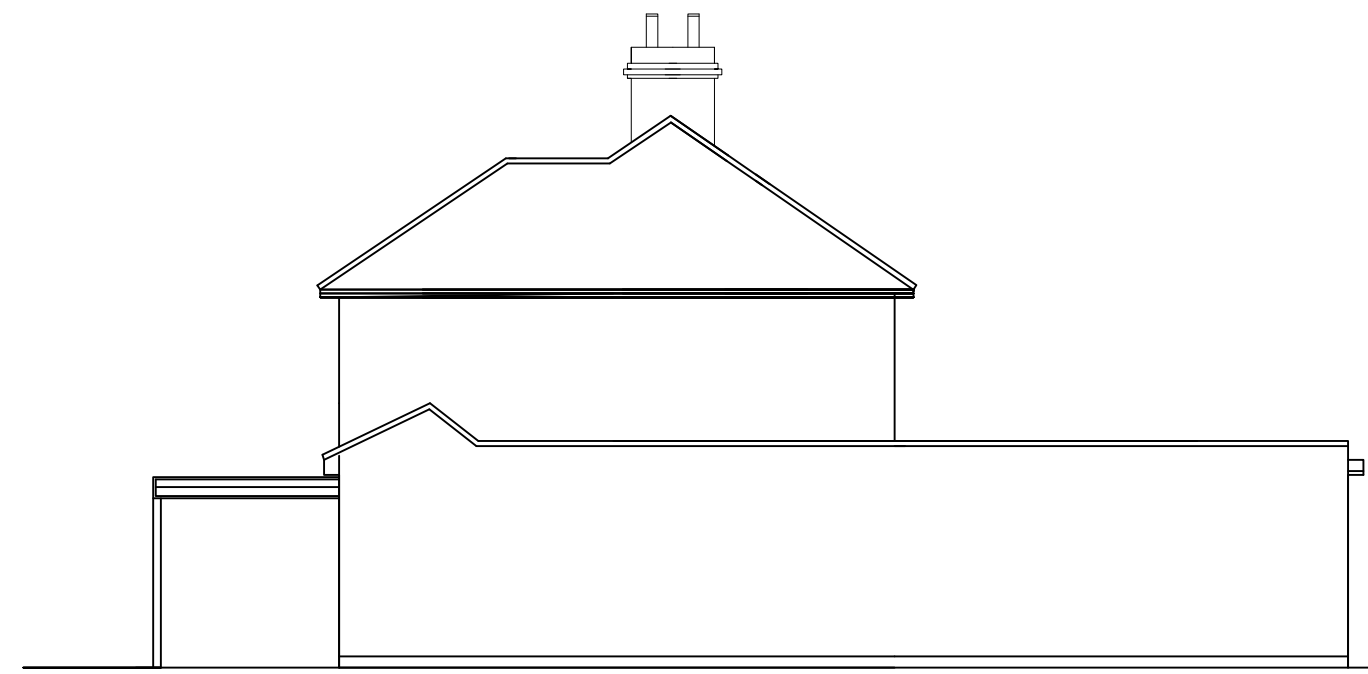

PROPOSED SIDE ELEVATION 2

<b>M C S DESIGN</b> <b>Architectural Services</b> Millennium Creative Services Design RIVENDELL, 8A PRIORY LANE, BRACKNELL, RG42 2JU	
mob: 07989319224 tel: 0333 006 5529 fax: 0333 006 5529 email: info@mcsdesignservices.co.uk www.mcsdesignservices.co.uk	
client: MR. HASSAN RAZA BHATTI	
site: 23 ST GEORGES CLOSE, WINDSOR, SL4 5PQ	
project: SINGLE STOREY SIDE AND PART REAR EXTENSIONS AND FRONT PORCH	
title: PROPOSED ELEVATIONS	
status: HOUSEHOLDER PLANNING APPLICATION	
drawing number: BHATTI/PLAN/002	
scale: 1:100 @ A3	drawn Kaleem Janjua B.Arch.
date: 21st March 2024	revision