





NORTH ELEVATION

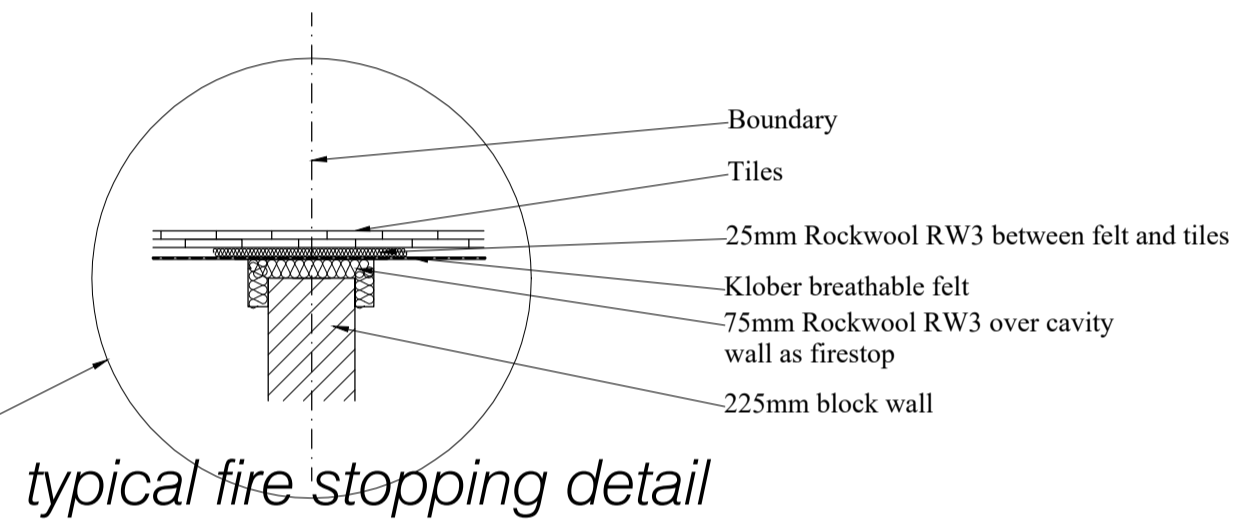

typical fire stopping detail

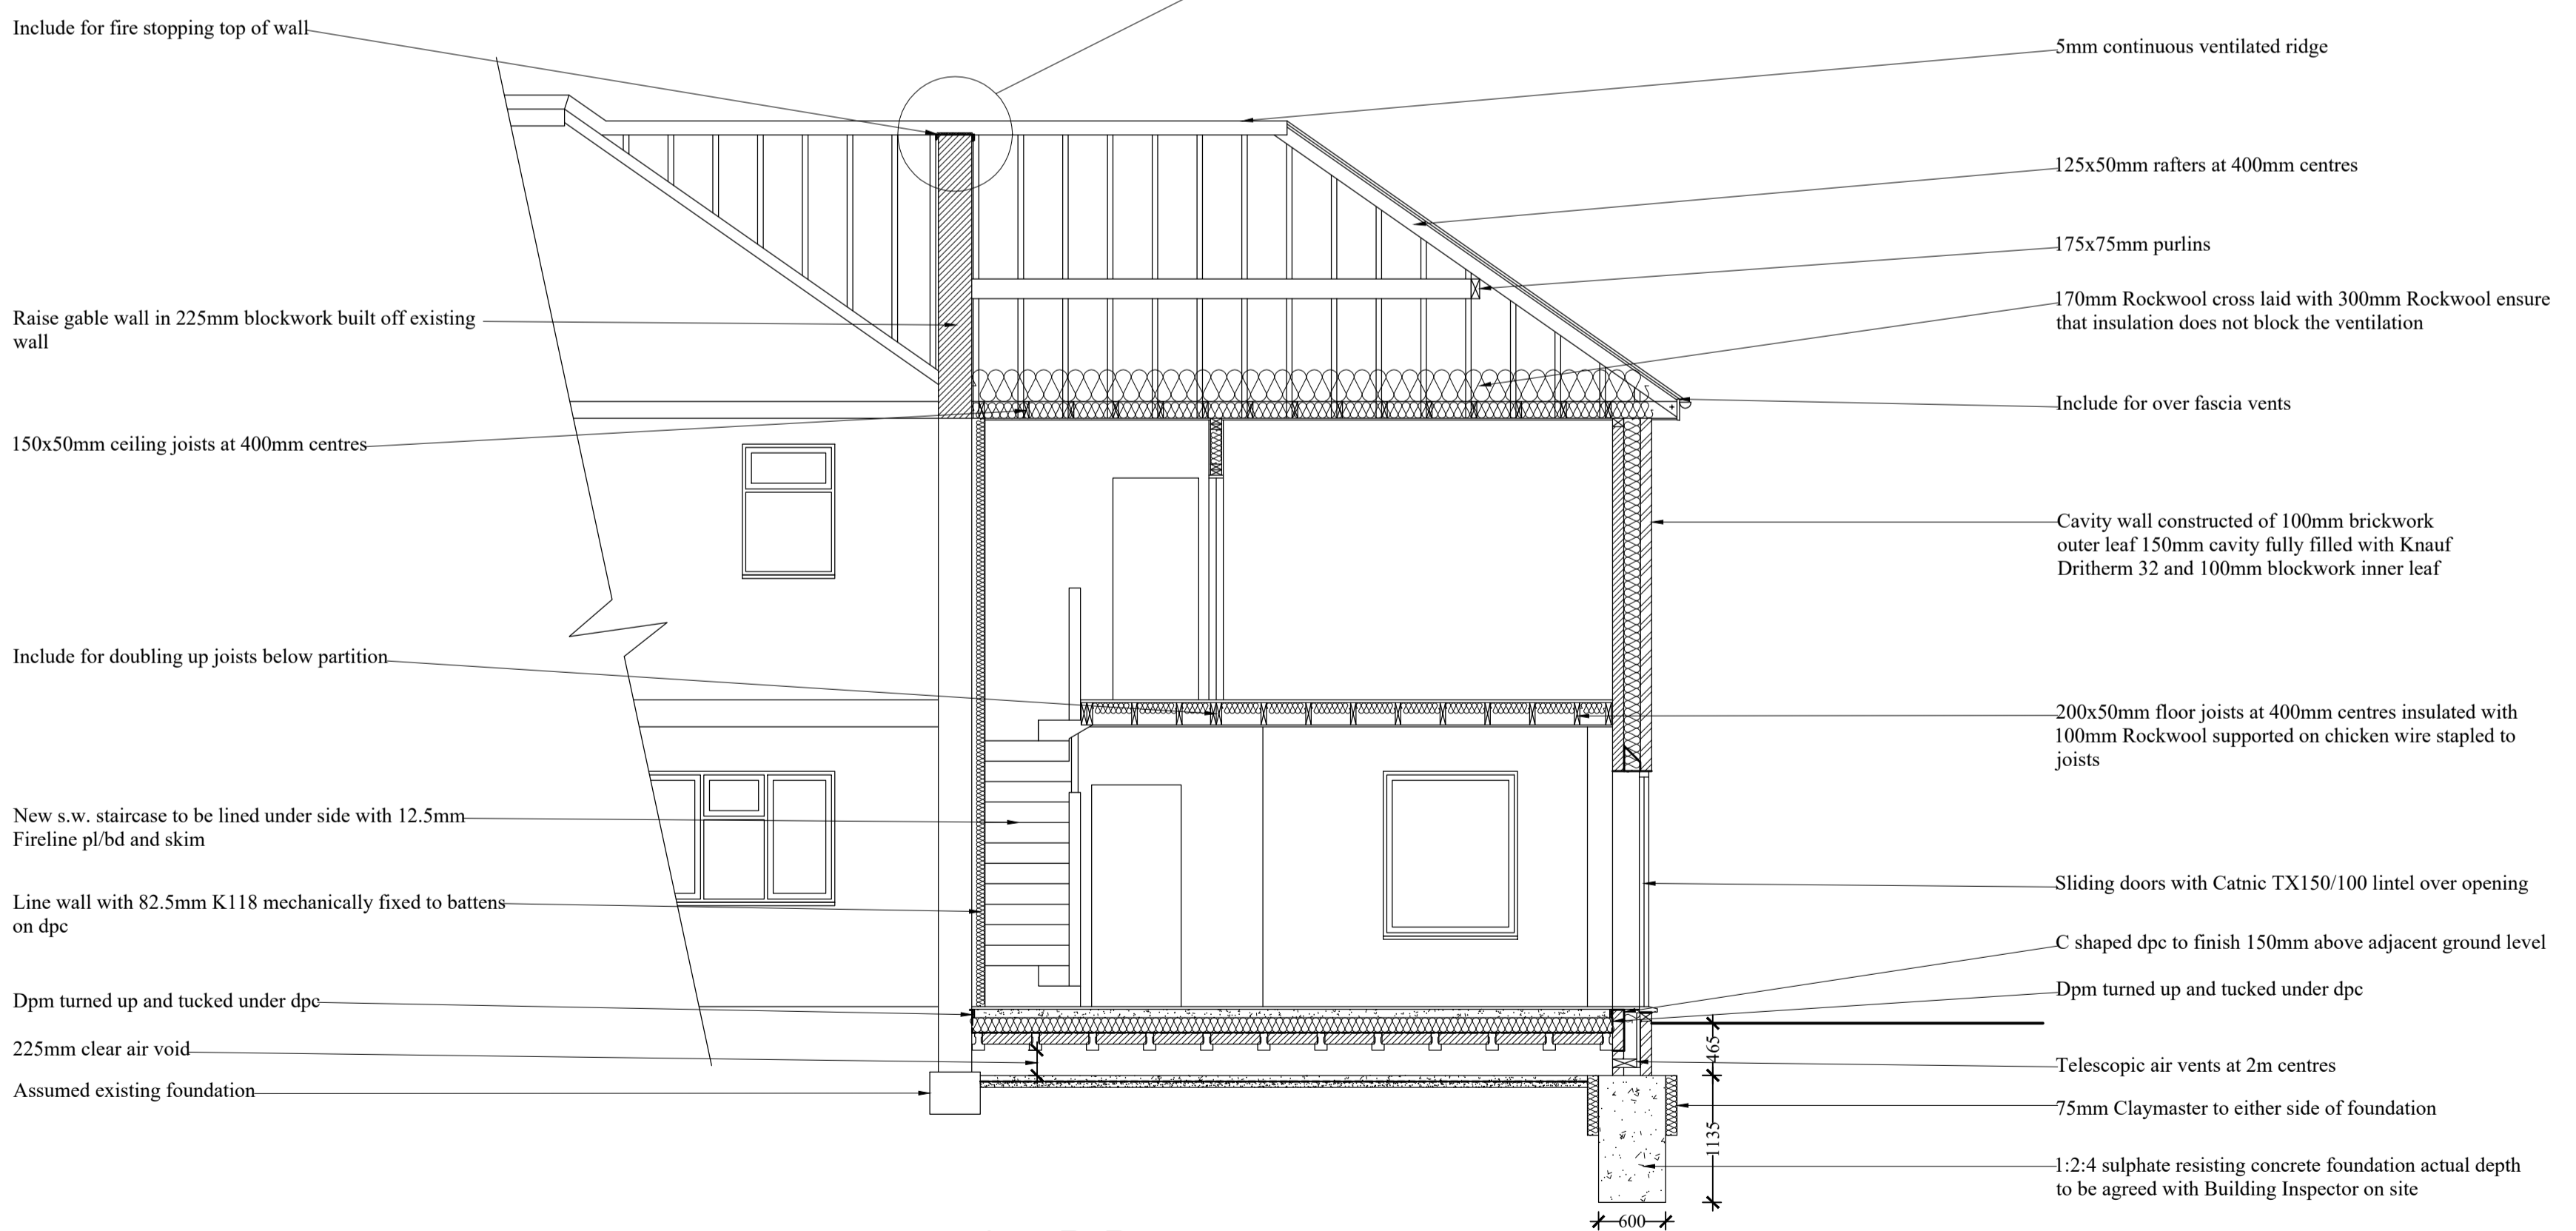

section B-B

  

NOTE:
Drawings to be constructed in accordance with Planning Approved obtained by others

project Proposed new dwelling	
site LA 30 Queens Crescent, Bishops Stortford CM23 3RR	
date February 2024	scale 1:50 @ A1
JOHN PERRIN & SONS Ltd BUILDING SURVEYORS & DESIGNERS <small>885 Green Lanes, Winchmore Hill, London N21 2QS Tel: 0208 364 0334 Email: mail@johnperrinandsons.com © John Perrin & Sons Ltd 2024</small>	
All dimensions are to be checked on site.	
drawing number 3502/5	