


EAST ELEVATION

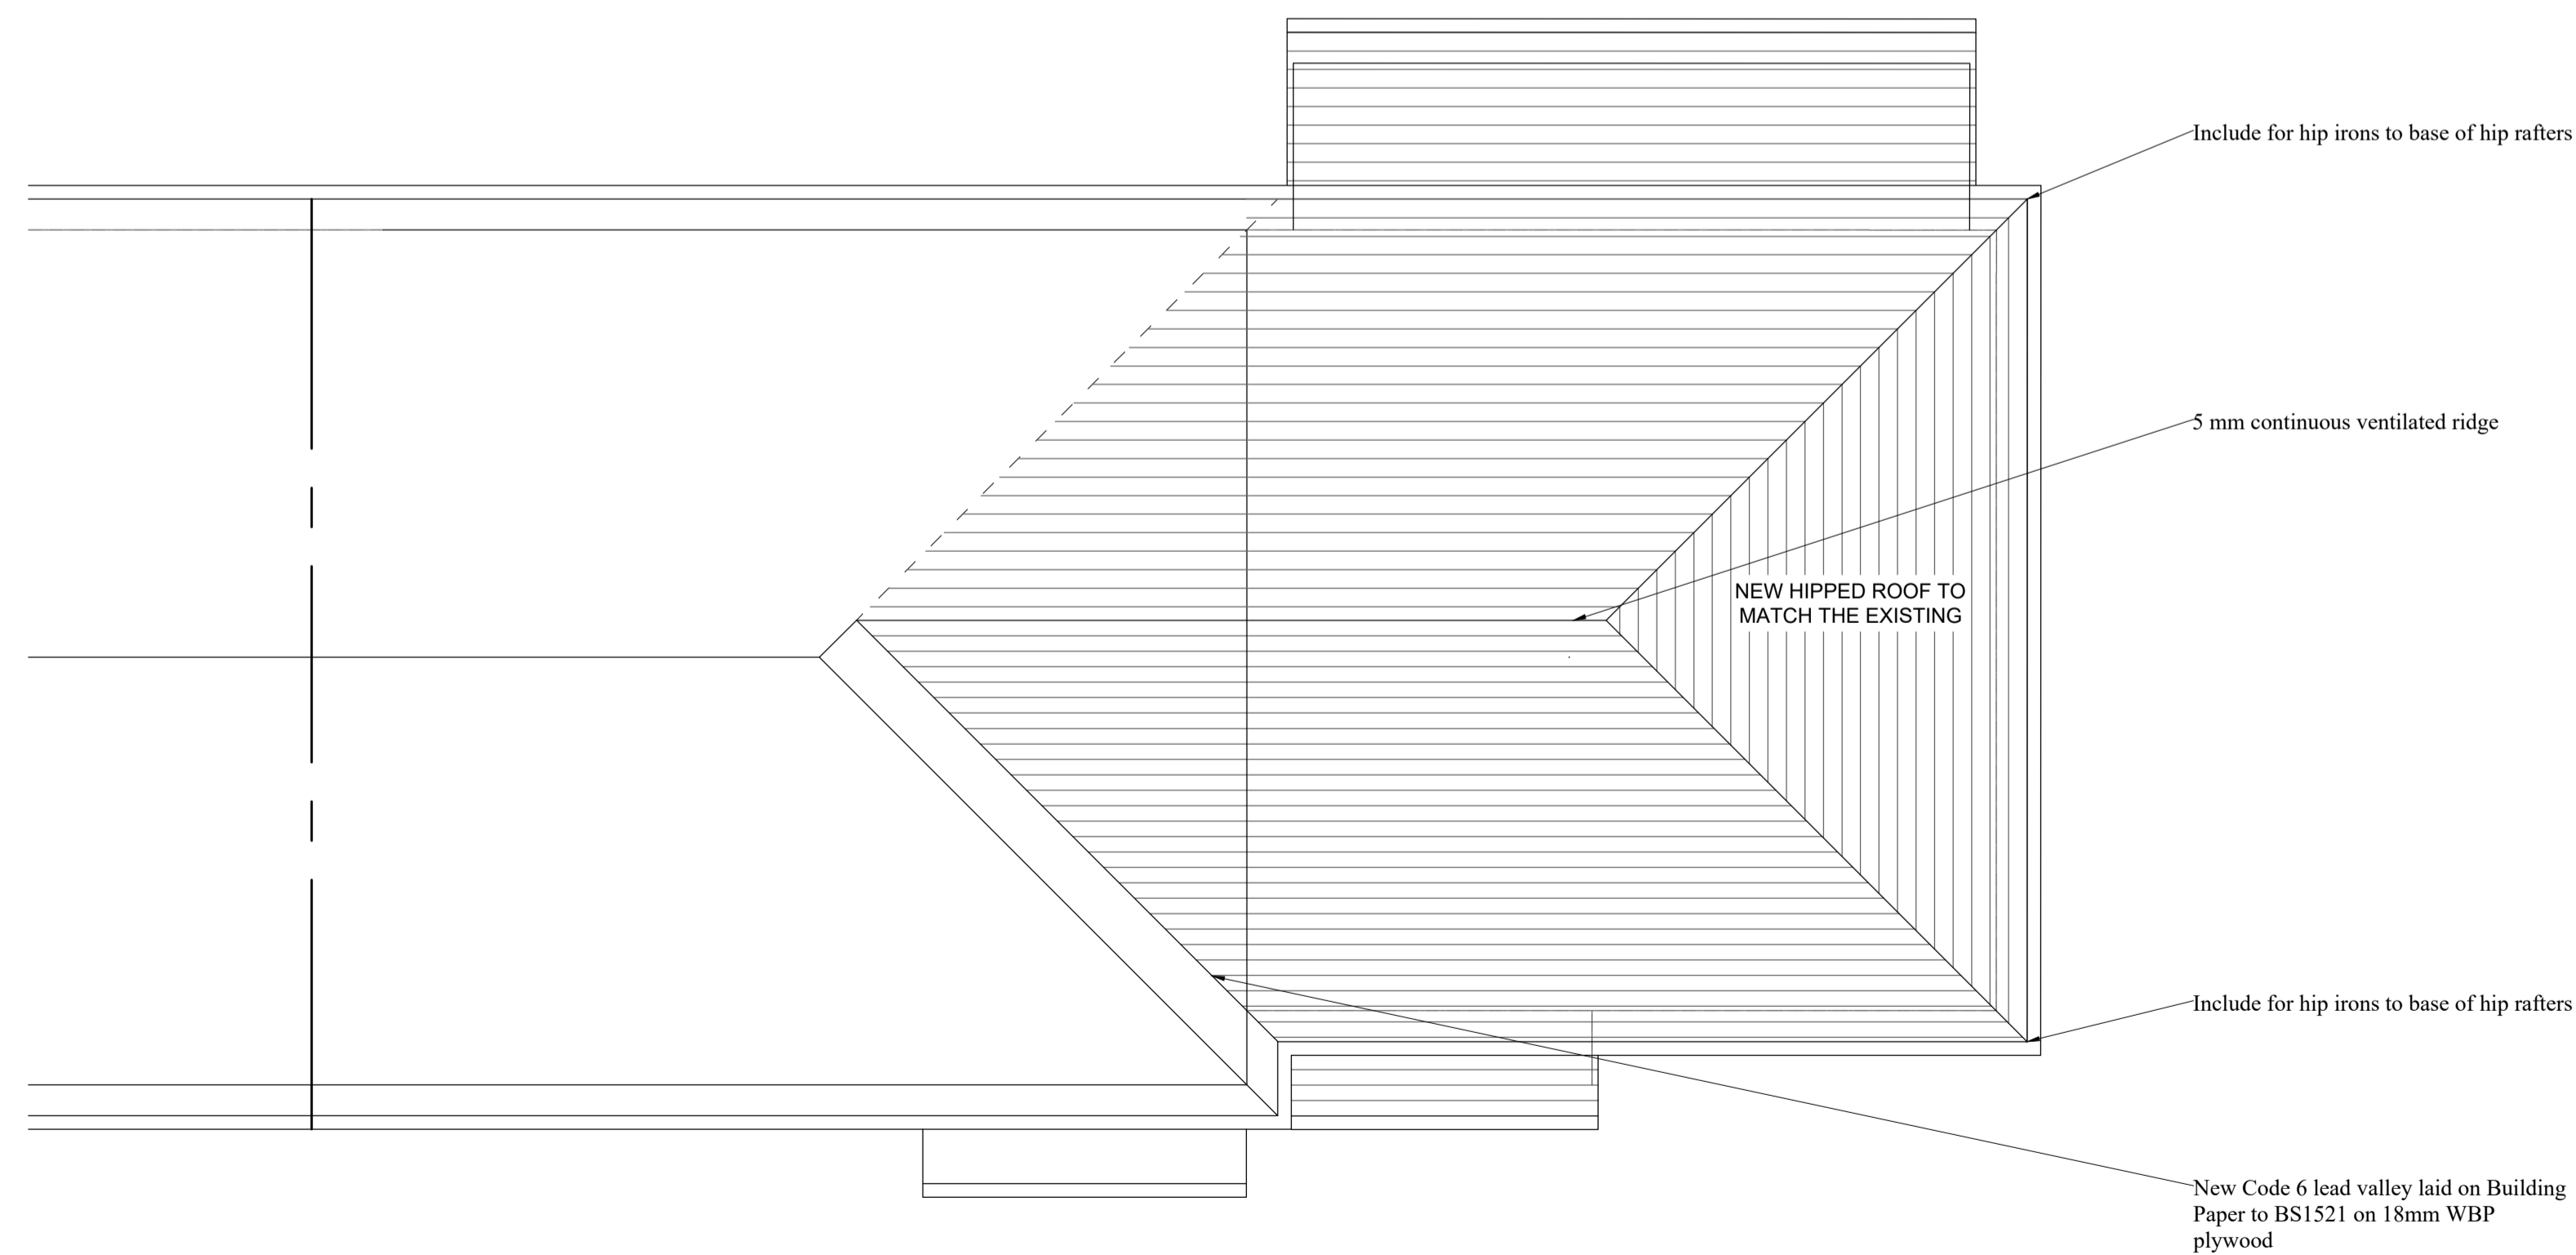

ROOF PLAN

NOTE:  
Drawings to be constructed in accordance with Planning Approved obtained by others

project <b>Proposed new dwelling</b>	
site LA 30 Queens Crescent, Bishops Stortford CM23 3RR	
date February 2024	scale 1:50 @ A1
<b>JOHN PERRIN &amp; SONS Ltd</b> BUILDING SURVEYORS & DESIGNERS <small>885 Green Lanes, Winchmore Hill, London N21 2QS          Tel: 0208 364 0334 Email: mail@johnperrinandsons.com          © John Perrin &amp; Sons Ltd 2024</small>	
All dimensions are to be checked on site.	
drawing number <b>3502/3</b>	