




Existing Side Elevation 1:100

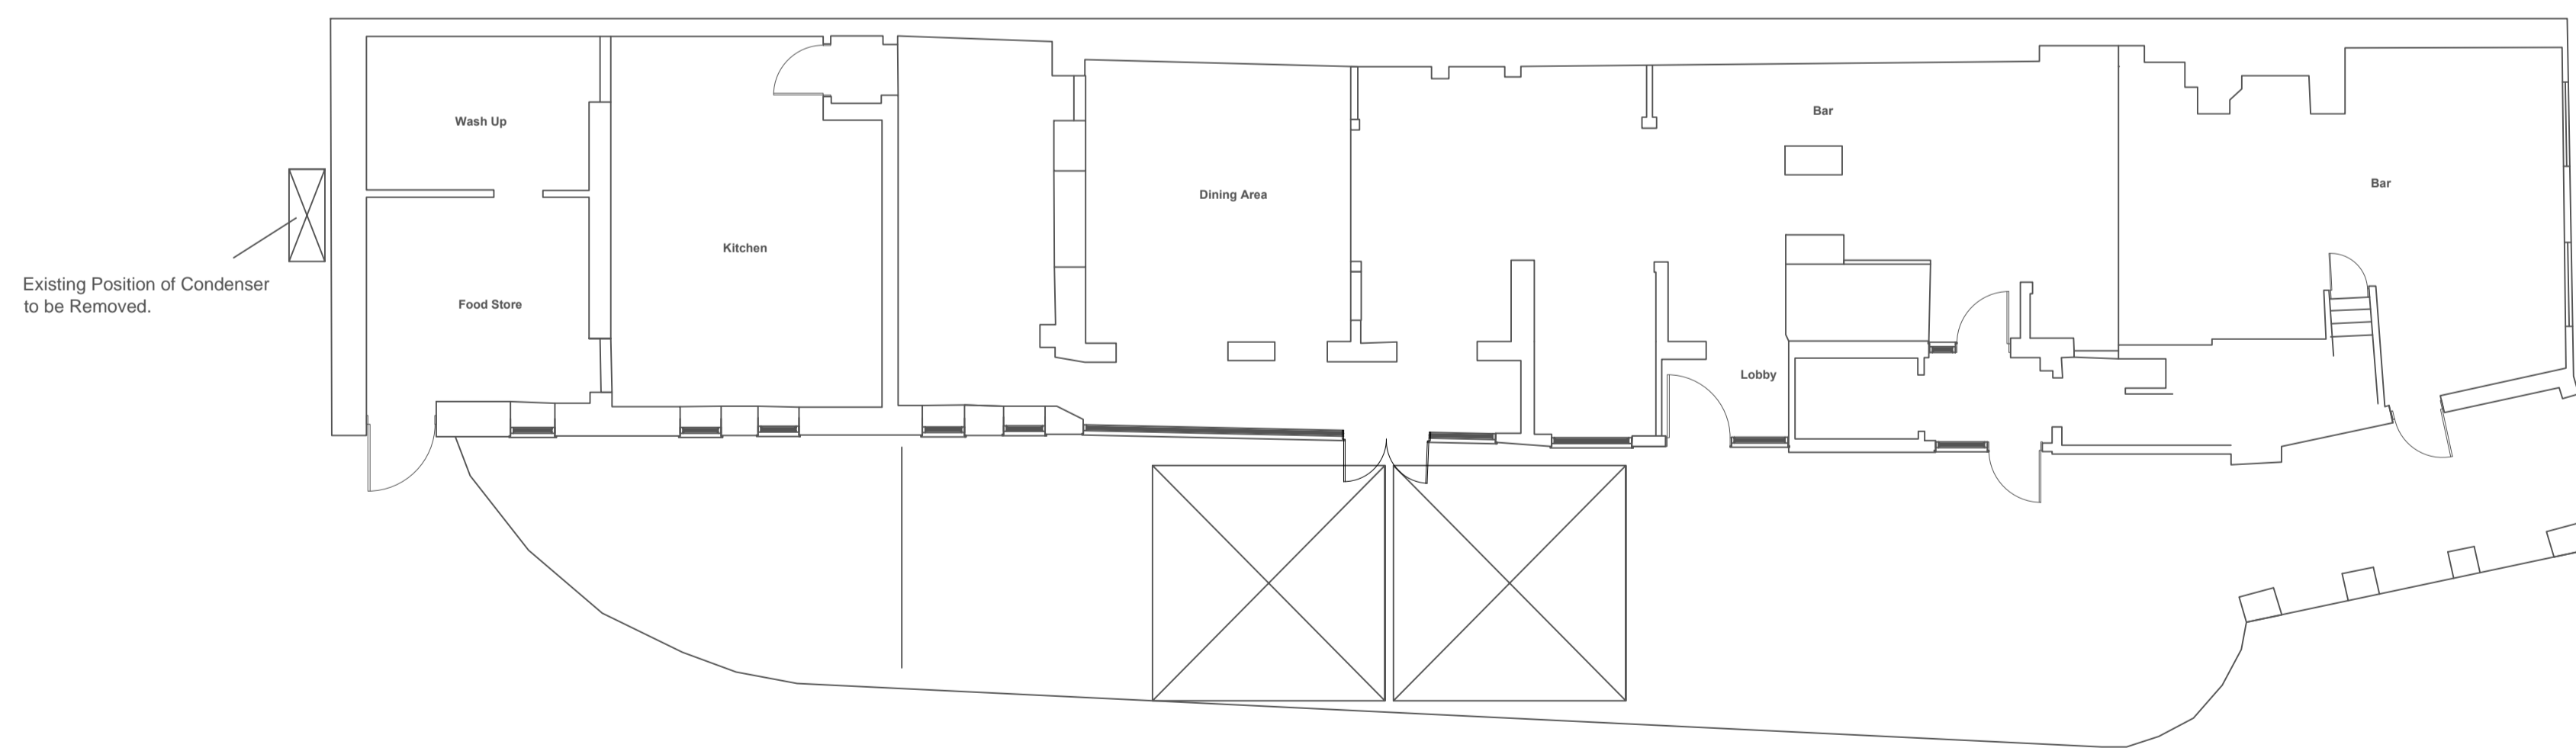

 

Existing Front Elevation 1:100

 

Floor Plan 1:100


REV:	DESCRIPTION:	DATE:
STATUS:		

**Bernard E Cole & Partner**  
 8 Love Lane  
 Romsey  
 Hampshire  
 SO51 8DE  
 Tel: 01794 512264  
 Fax: 01794 511919

CLIENT:  
**Liberation Group**

SITE:  
**The Bear, 12 Dyer Street, Cirencester**

TITLE:  
**Proposed Plans**

SCALE: AT A1:	DATE:	DRAWN:	CHECKED:
AS-SHOWN	02/03/24	GJ	GLS
PROJECT NO:	DRAWING NO:	REVISION:	
9624	1	A	