


NOTES


ALL LEVELS ARE IN METRES RELATED TO OSDBM(1) DATUM USING LEICA GNSS RECEIVER
ELEVATIONS SURVEYED / PROCESSED IN BASIC DETAIL ONLY.

KEY - BUILDING


FFL	FINISHED FLOOR LEVEL	EGP	BREAK GLASS POINT
THL	THRESHOLD LEVEL	FHR	FIRE HOSE REEL
PH	FLOOR TO HEAD HEIGHT	FX	FIRE EXTINGUISHER
FE	FLOOR TO ELL HEIGHT	S	SMOKE
US	UNDERSIDE HEIGHT	SD	SMOKE DETECTOR
DH	DOOR HEIGHT	BN	BONDING
AH	ARCH HEAD HEIGHT	FB	FIRE BELL
SP	SPRINKLING POINT HEIGHT	CS	COORDE SWITCH
RAD	RADIATOR	SS	SINGLE SOCKET
HTR	HEATER	DS	DOUBLE SOCKET
HWT	HOT WATER TANK	EL	EMERGENCY LIGHT
BSL	BELIEF	LF	LIGHT FITTING
WC	TOILET	LS	LIGHT SWITCH
WB	WASH BASK	T	TELECOMS POINT
BHR	SHOWER	TV	AERIAL POINT
BST	BISSET	SP	DRAIN PIPE
UR	URINAL	RP	RAIN WATER PIPE
HD	HAND DRYER	WP	WASTE PIPE
WF	WATER FOUNTAIN	AL	ALARM
AL	ROOF LIGHT	AB	AIR BRICK
SUB.C	SUSPENDED CEILING	W	WATER
DB	DISTRIBUTION BOARD	WM	WATER METER
FP	FIRE PLACE	BD	BLOCKED DOOR
EMTR	ELECTRICITY METER	BD	BLOCKED WINDOW
GMTR	GAS METER	BR	BRICK
120	ROOM HEIGHT	BT	BRICK QUARRY TILES
120	ROOM HEIGHT	CONC	CONCRETE
120	ROOM HEIGHT	TOW	TOP OF WALL
120	ROOM HEIGHT	V	VENT

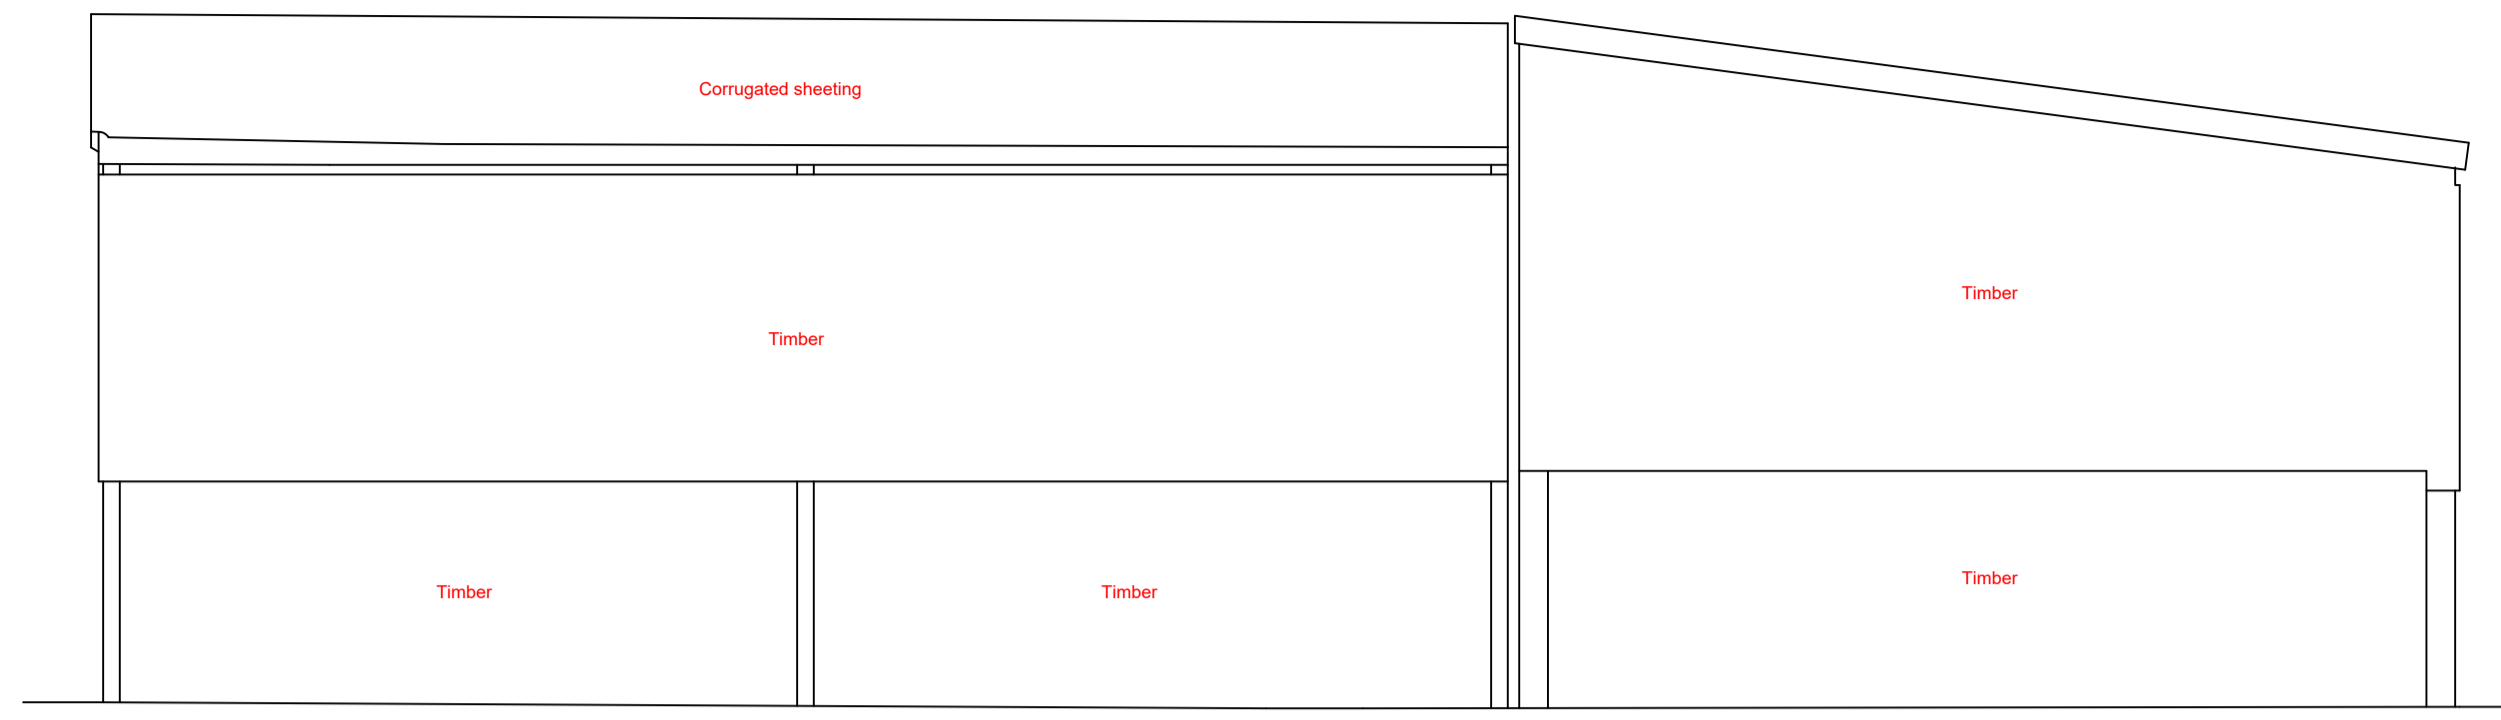


NORTHEAST ELEVATION

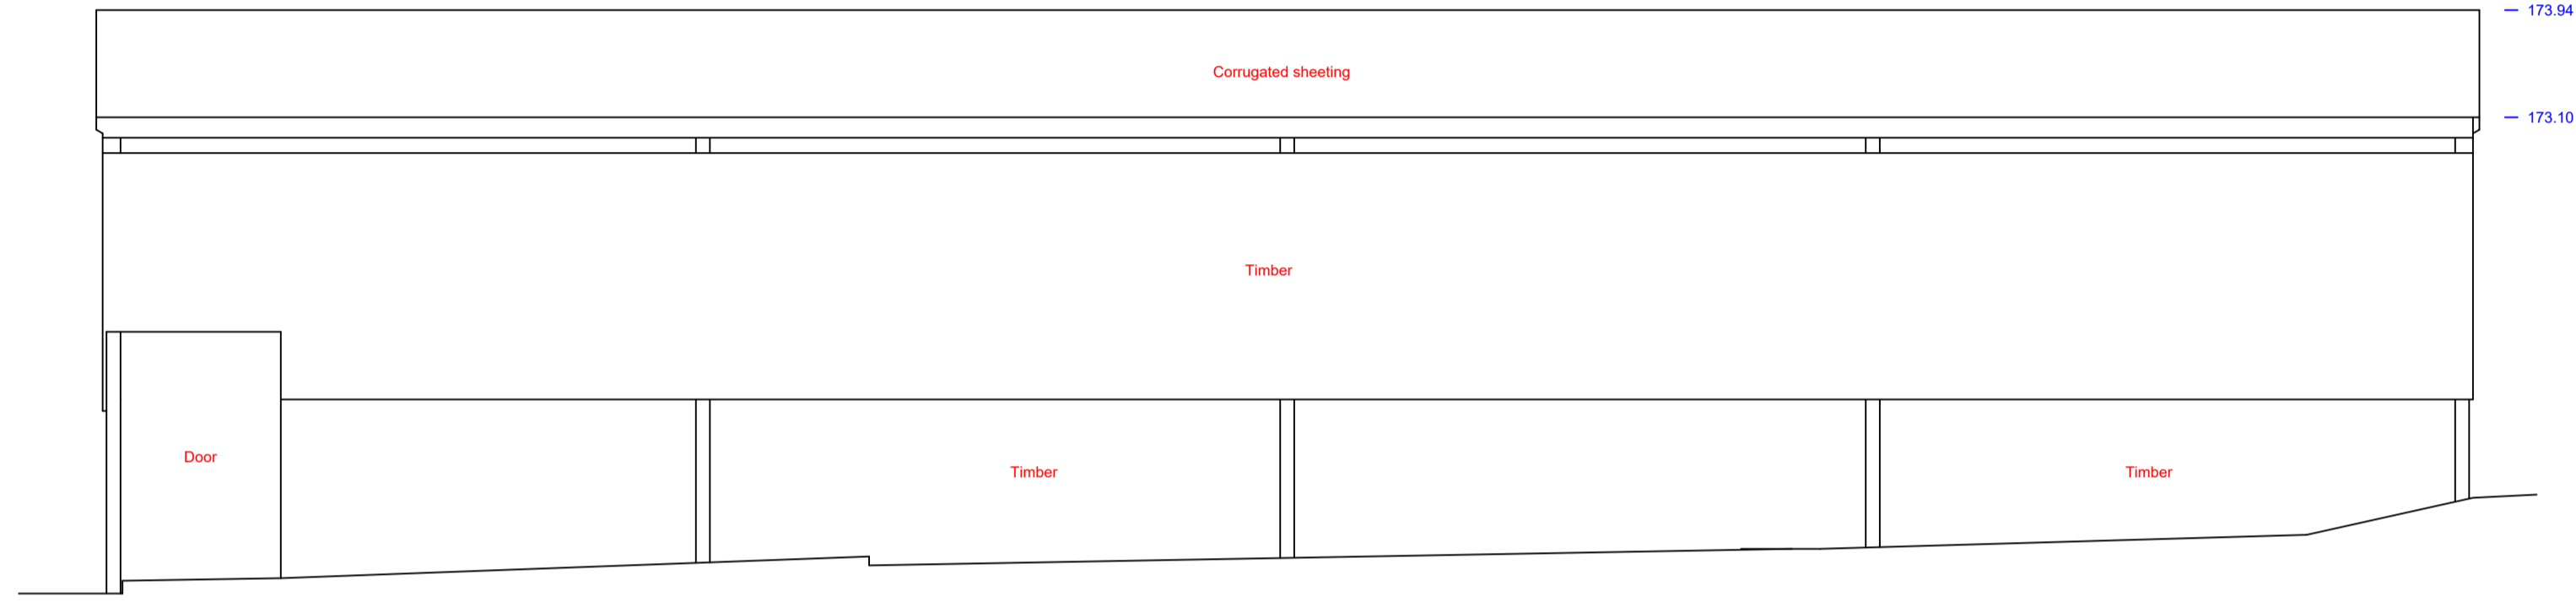

NORTH WEST ELEVATION

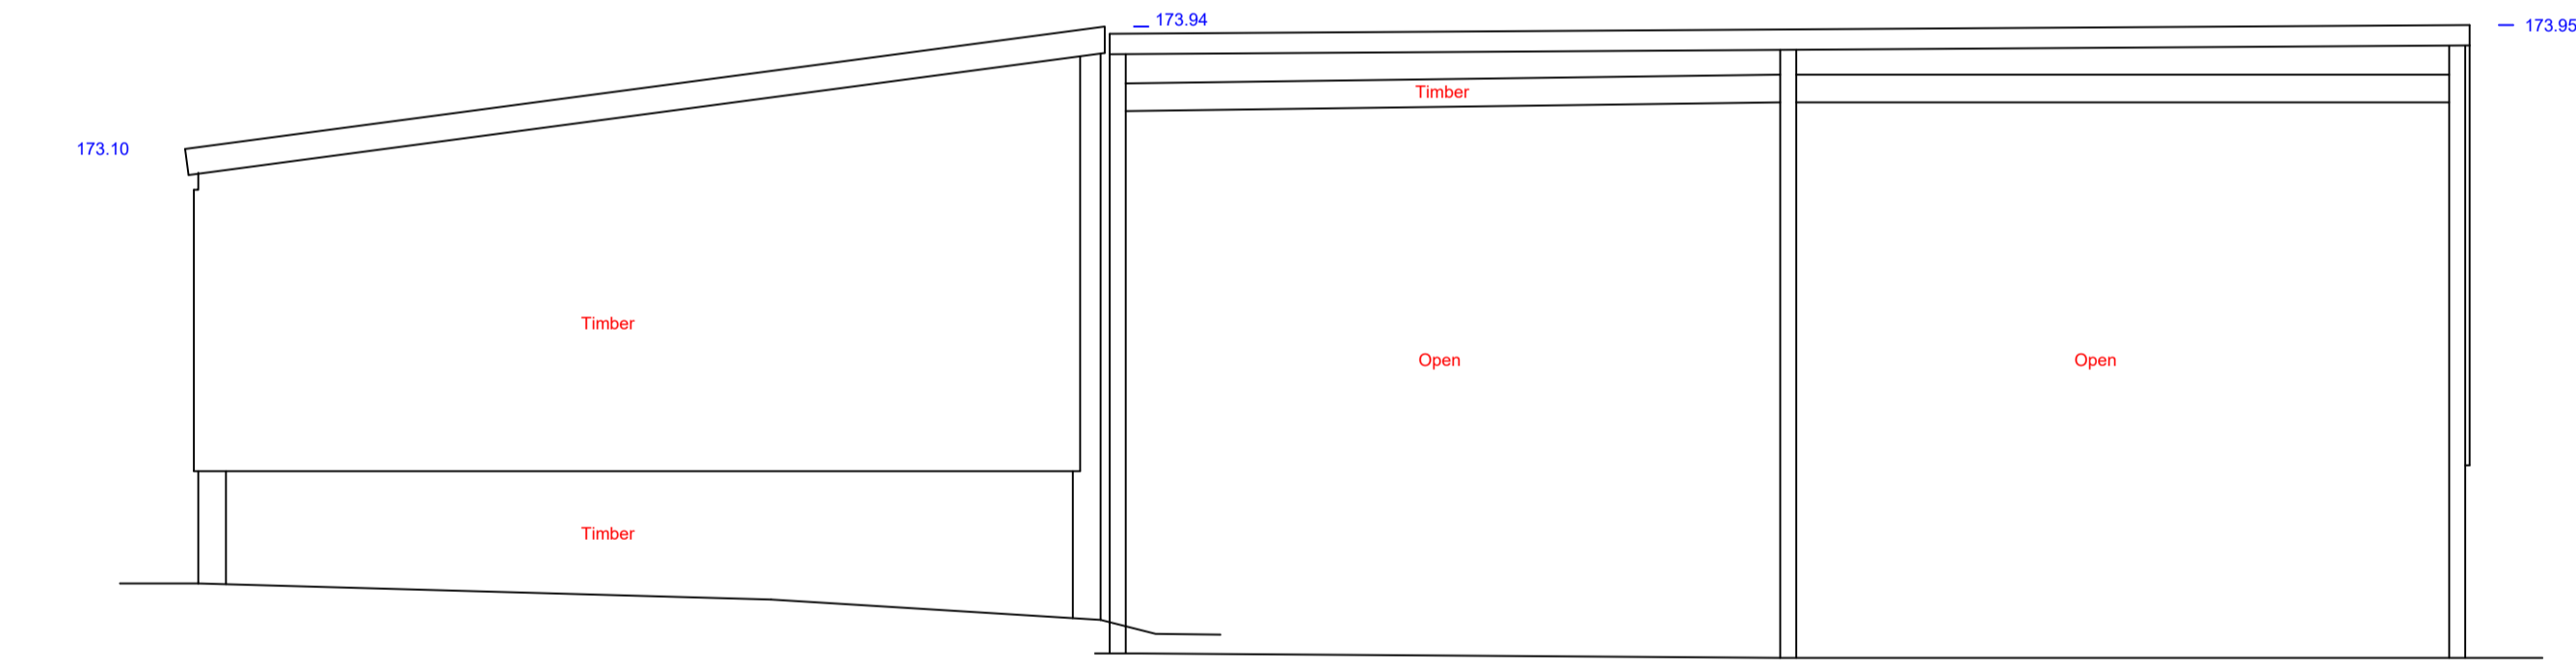


SOUTH WEST ELEVATION

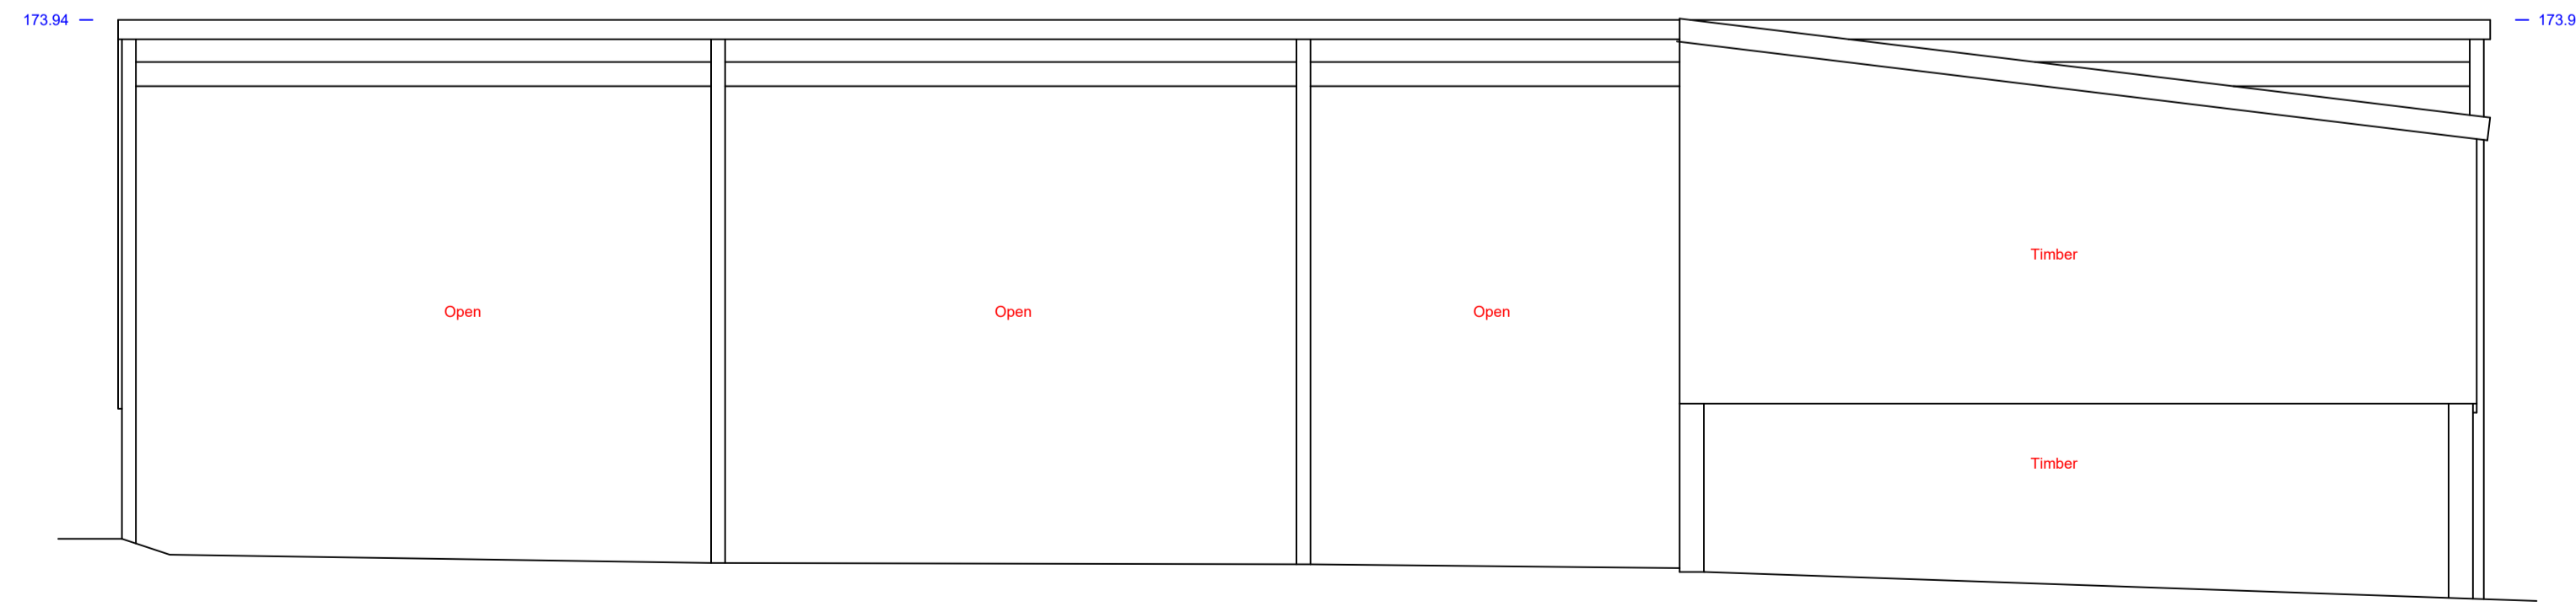

SOUTH EAST ELEVATION



SCALE
1:50 @A1

 

CLIENT GO: Fulford Shipton Oliffe

SURVEYED BY: MS DRAWING TITLE: EXISTING PLANS

DRAWING NO: P-0548-T DATE SURVEYED: 28-02-2022

SCALE: 1:50 @A1 SHEET NO: 3 OF 3