




NORTH ELEVATION

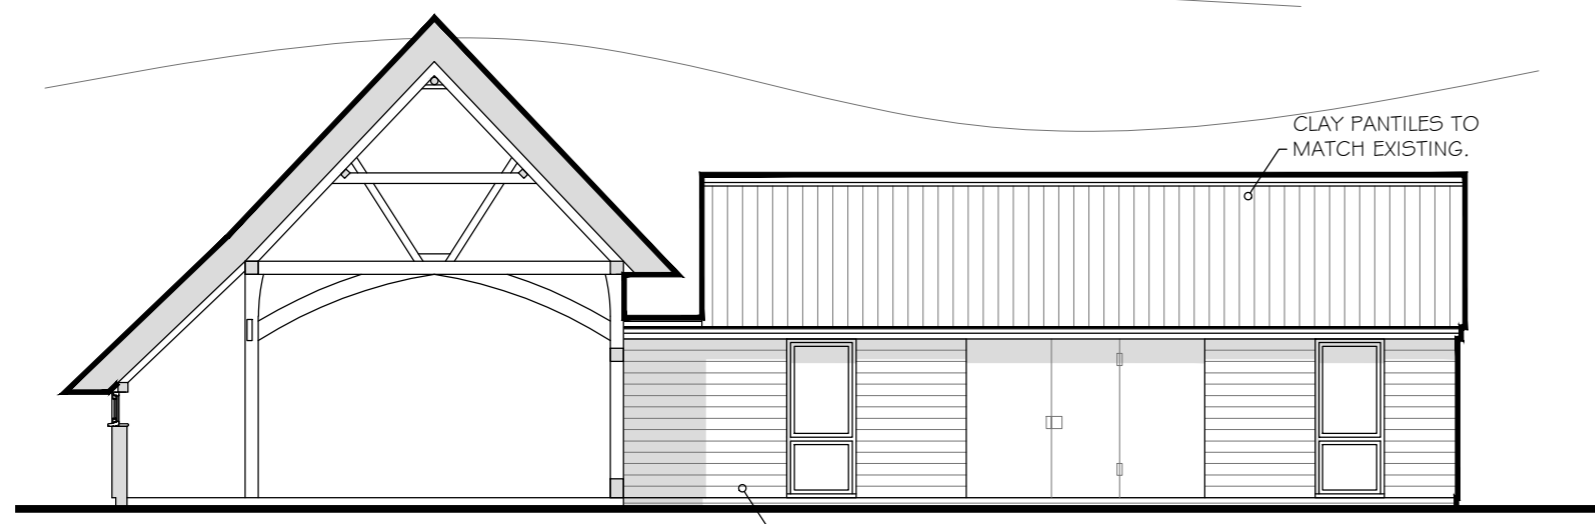


EAST ELEVATION

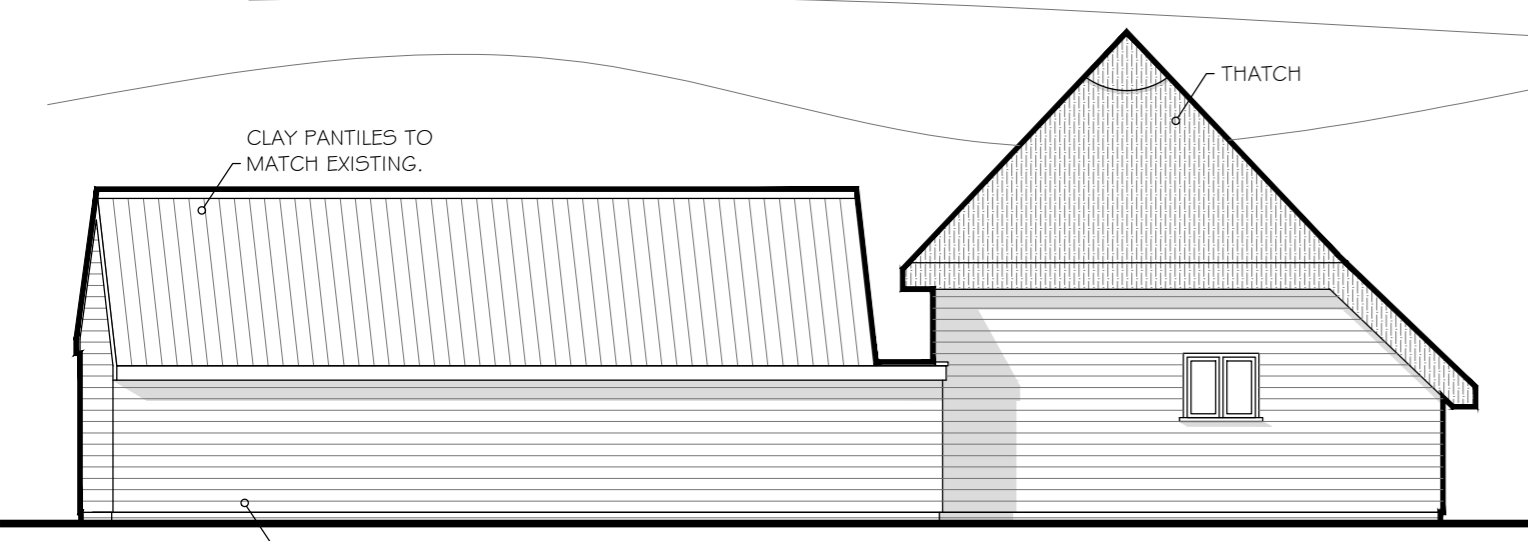

WEST ELEVATION

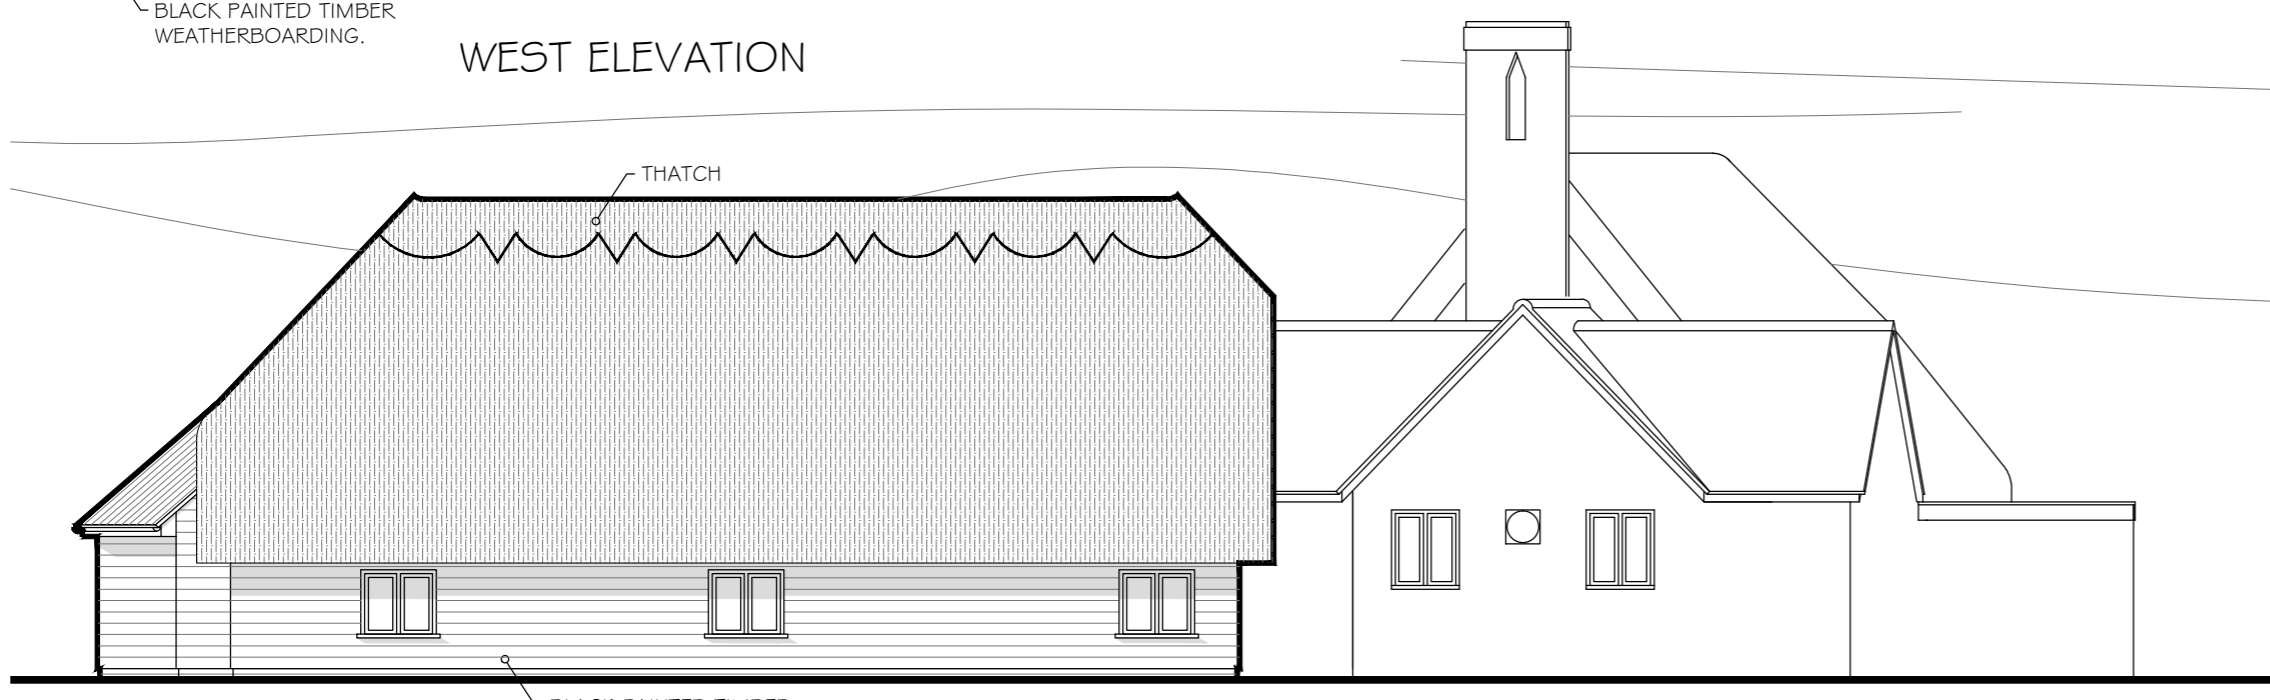

SOUTH ELEVATION

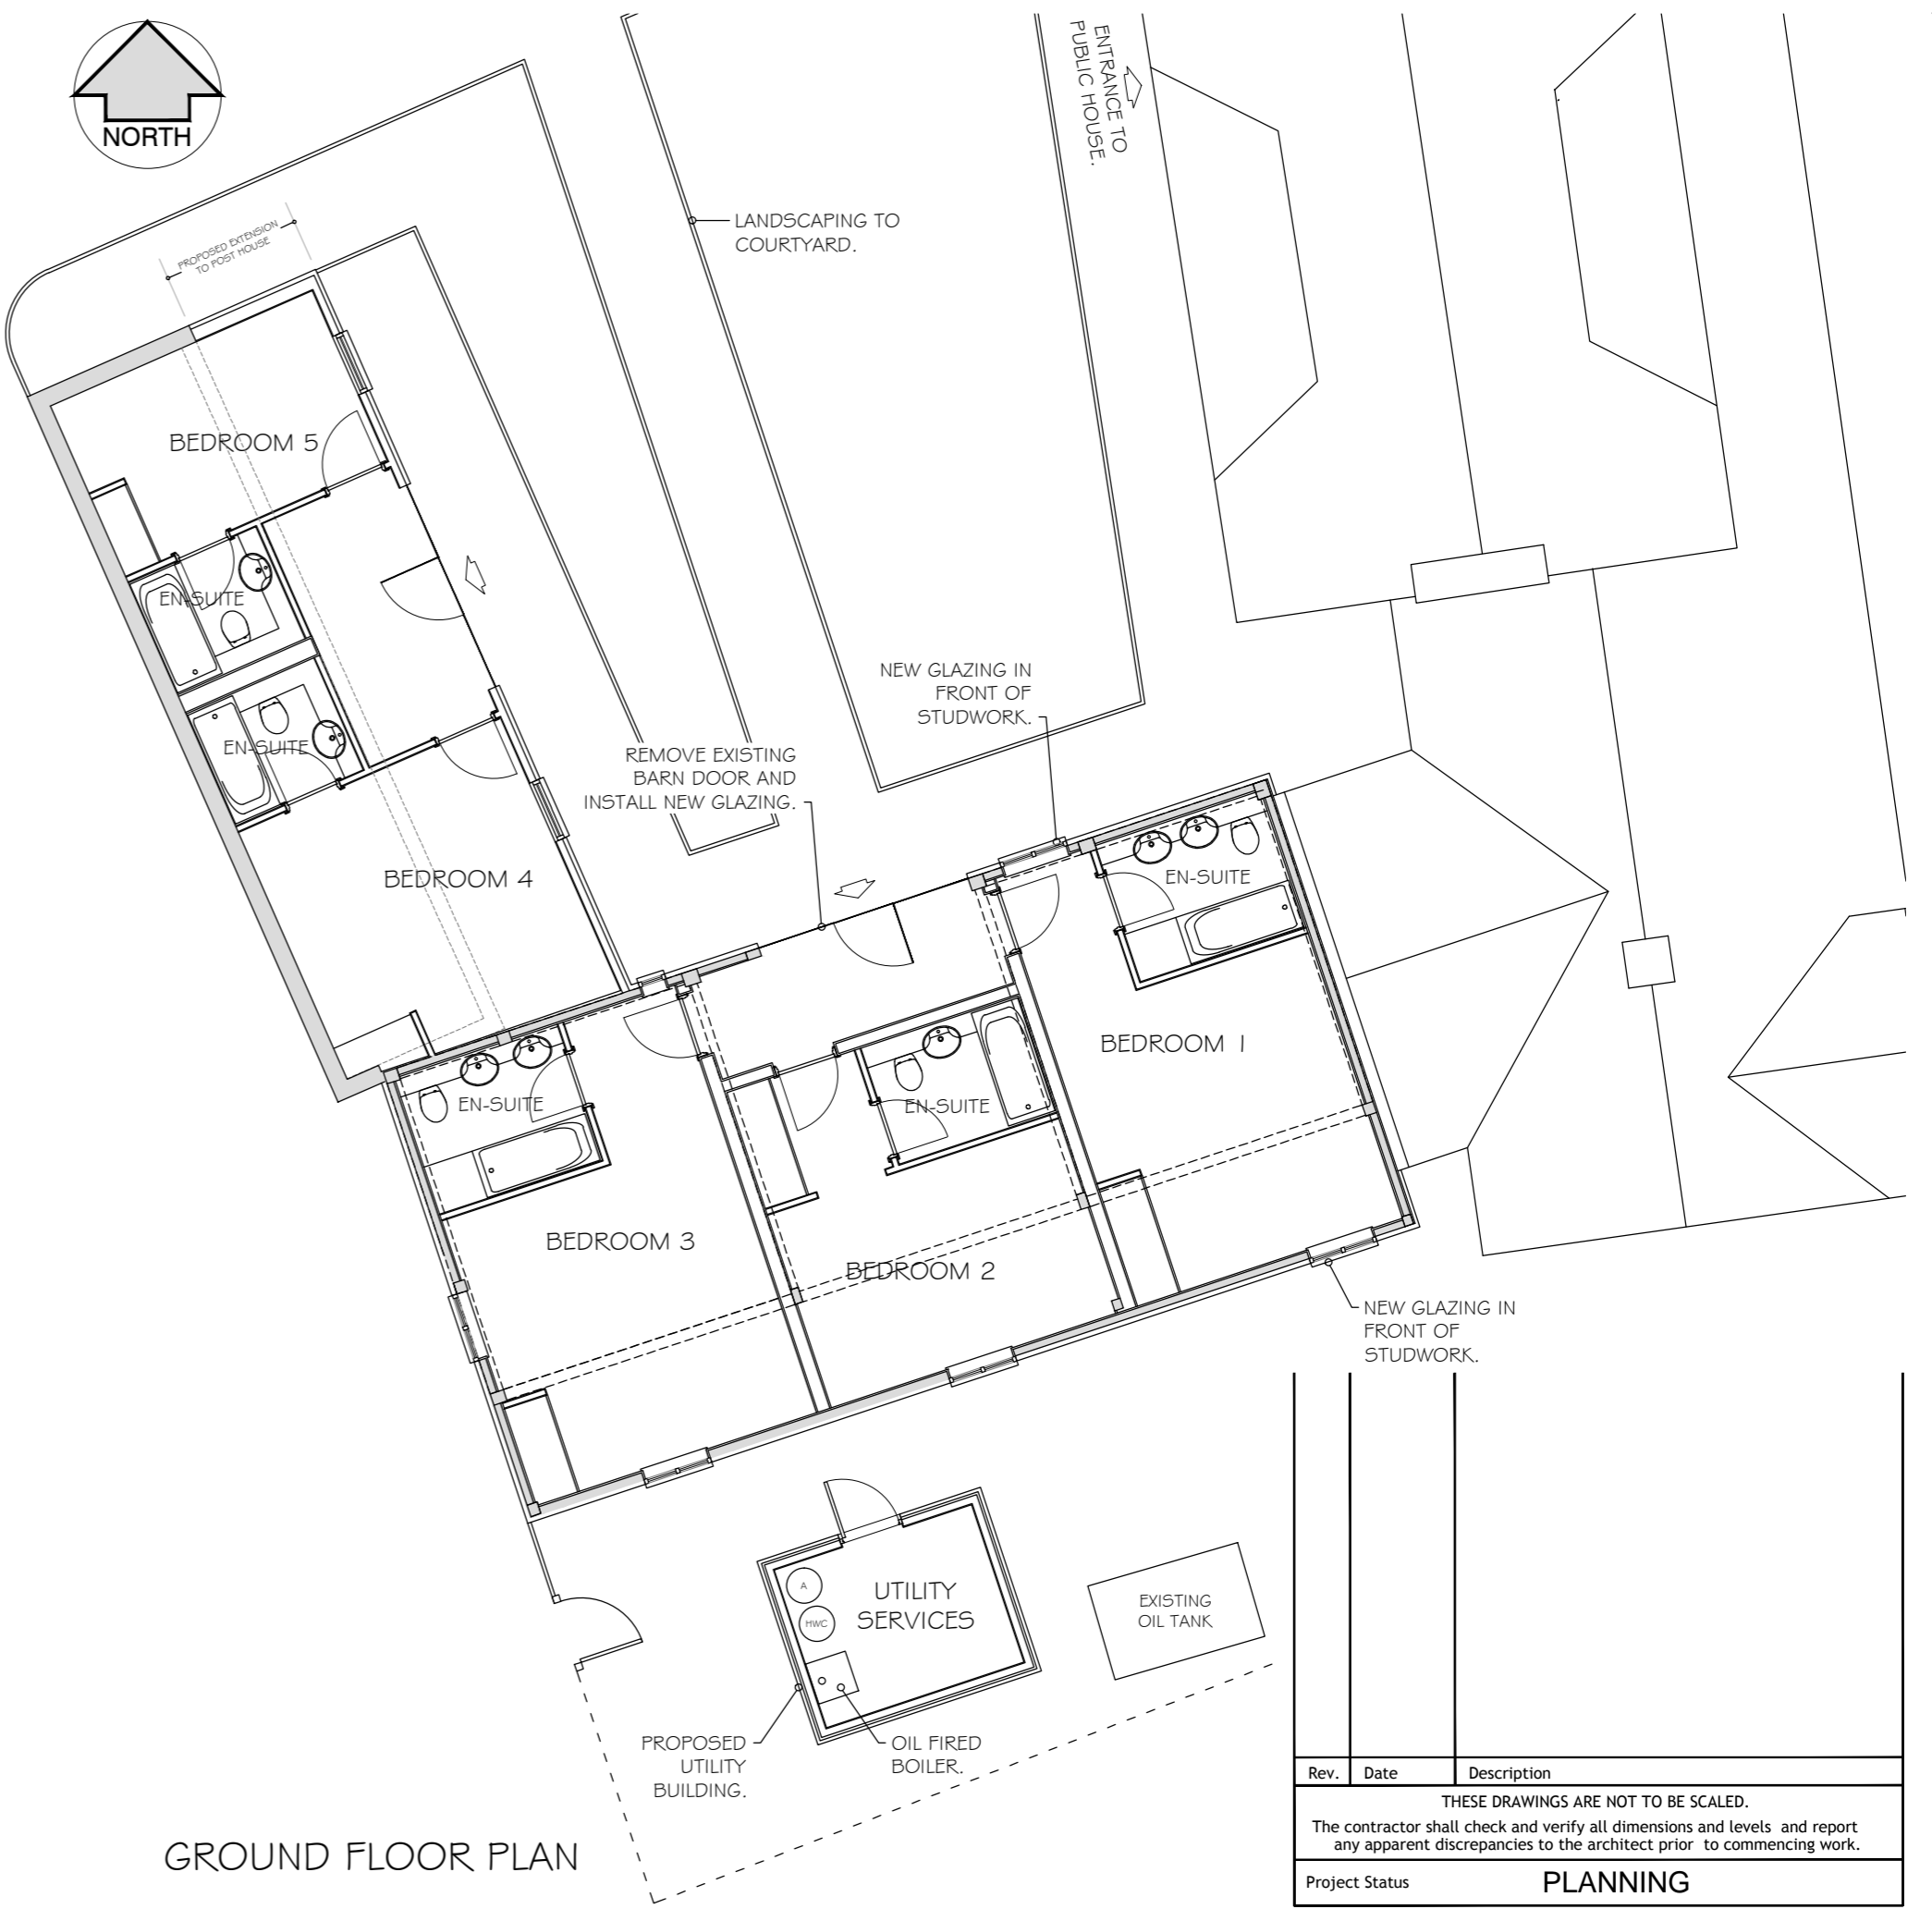

GROUND FLOOR PLAN


Rev.	Date	Description
THESE DRAWINGS ARE NOT TO BE SCALED. The contractor shall check and verify all dimensions and levels and report any apparent discrepancies to the architect prior to commencing work.		
Project Status		<b>PLANNING</b>
(Preliminary / Planning / Building Regulations / Construction)		

**alun design consultancy ltd**  
 Neville House, Station Road  
 Wendens Ambo,  
 Saffron Walden, Essex CB11 4LB  
 T: 01799-540600 F: 01799-540608  
 E: info@alundesign.com  
 www.alundesign.com

Project  
**THE RED COW**  
 11 HIGH STREET  
 CHRISHALL  
 ESSEX

Drawing Title  
**PROPOSED PLANS AND ELEVATIONS**

Date	Scale at A2	Drawn	Checked
JAN '16	1:100	ADC	
Site Post Code	Drawing No.	Revision	
SG8 8RN	B/3433/16/PL-01		

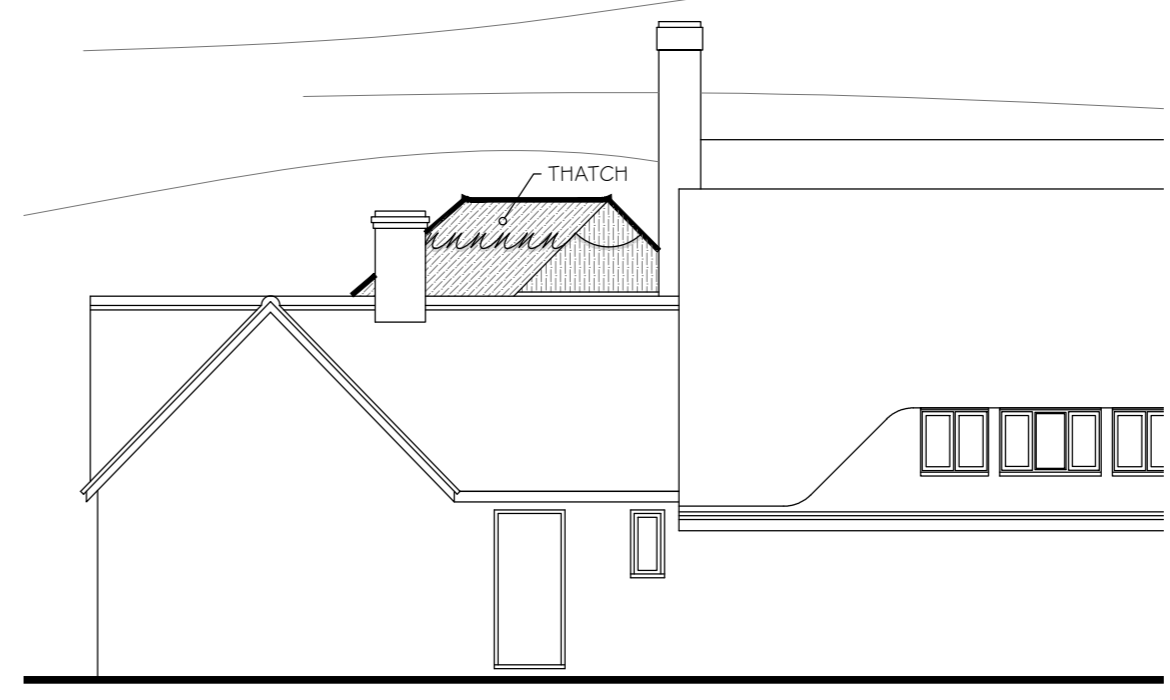

EAST ELEVATION

True scale at 1:1