
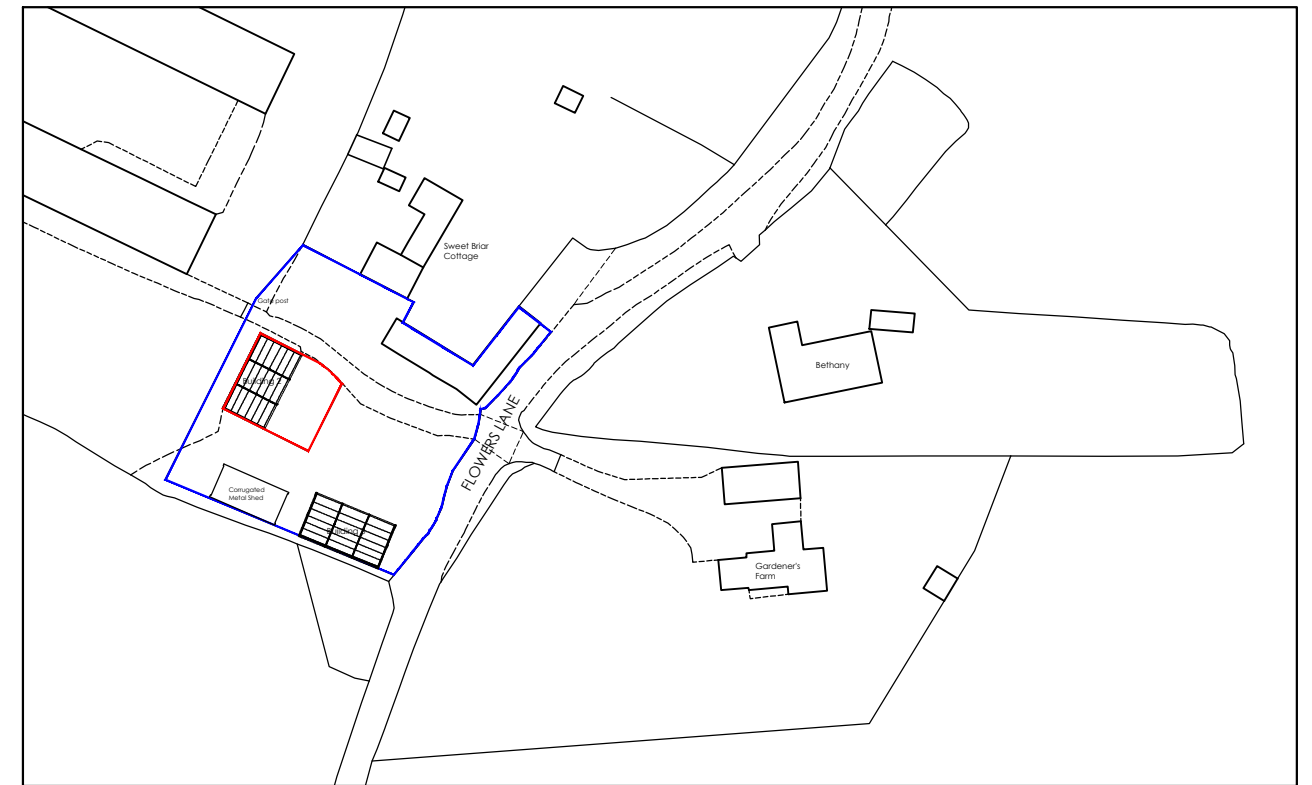




Site Plan

Scale 1:500

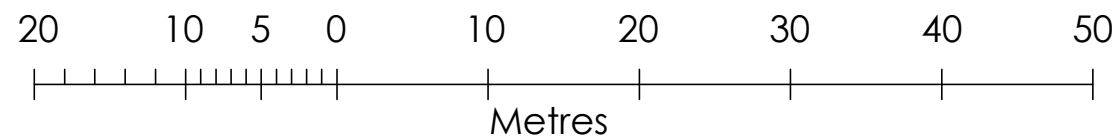

Site Location Plan

Scale 1:1250

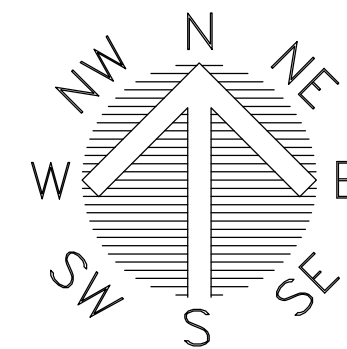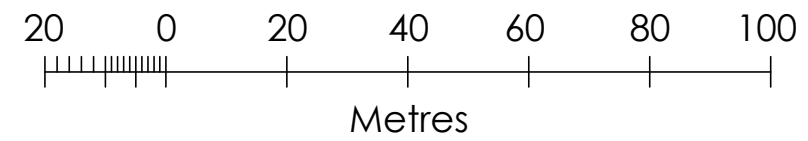

Ordnance Survey, (c) Crown Copyright 2023. All rights reserved. Licence number 100022432

DISCLAIMER: This drawing is copyright and the property of Trinity Rose Architecture Ltd and information is not to be disclosed or reproduced. All dimensions are millimetres, you should not scale from the drawing unless for planning purposes and use figured dimensions where shown. If you are in doubt or the contents of the drawing are not suitable please ask. Please use this drawing in conjunction with all consultants information and site specifications.

D	15/03/24	Whole site blue line added.
C	25/01/24	Boundary corrected.
B	17/01/24	Red line marking to building 3 removed.
A	14/08/23	Red line marking adjusted.

TRINITY ROSE
ARCHITECTURE

www.trinity-rose.co.uk architecture@trinity-rose.co.uk T: 01962 880426

Issue	Preliminary
Client	Clydesdale Group Ltd
Project	Gardeners Farm Barn Flowers Lane, Plaitford SO51 6HH
Drawing Title	Existing Site Plan
Scale	1:500 & 1:1250 @ A3
Date	July 2023
Drawing Ref.	B23-1305-E-001
Rev	D