

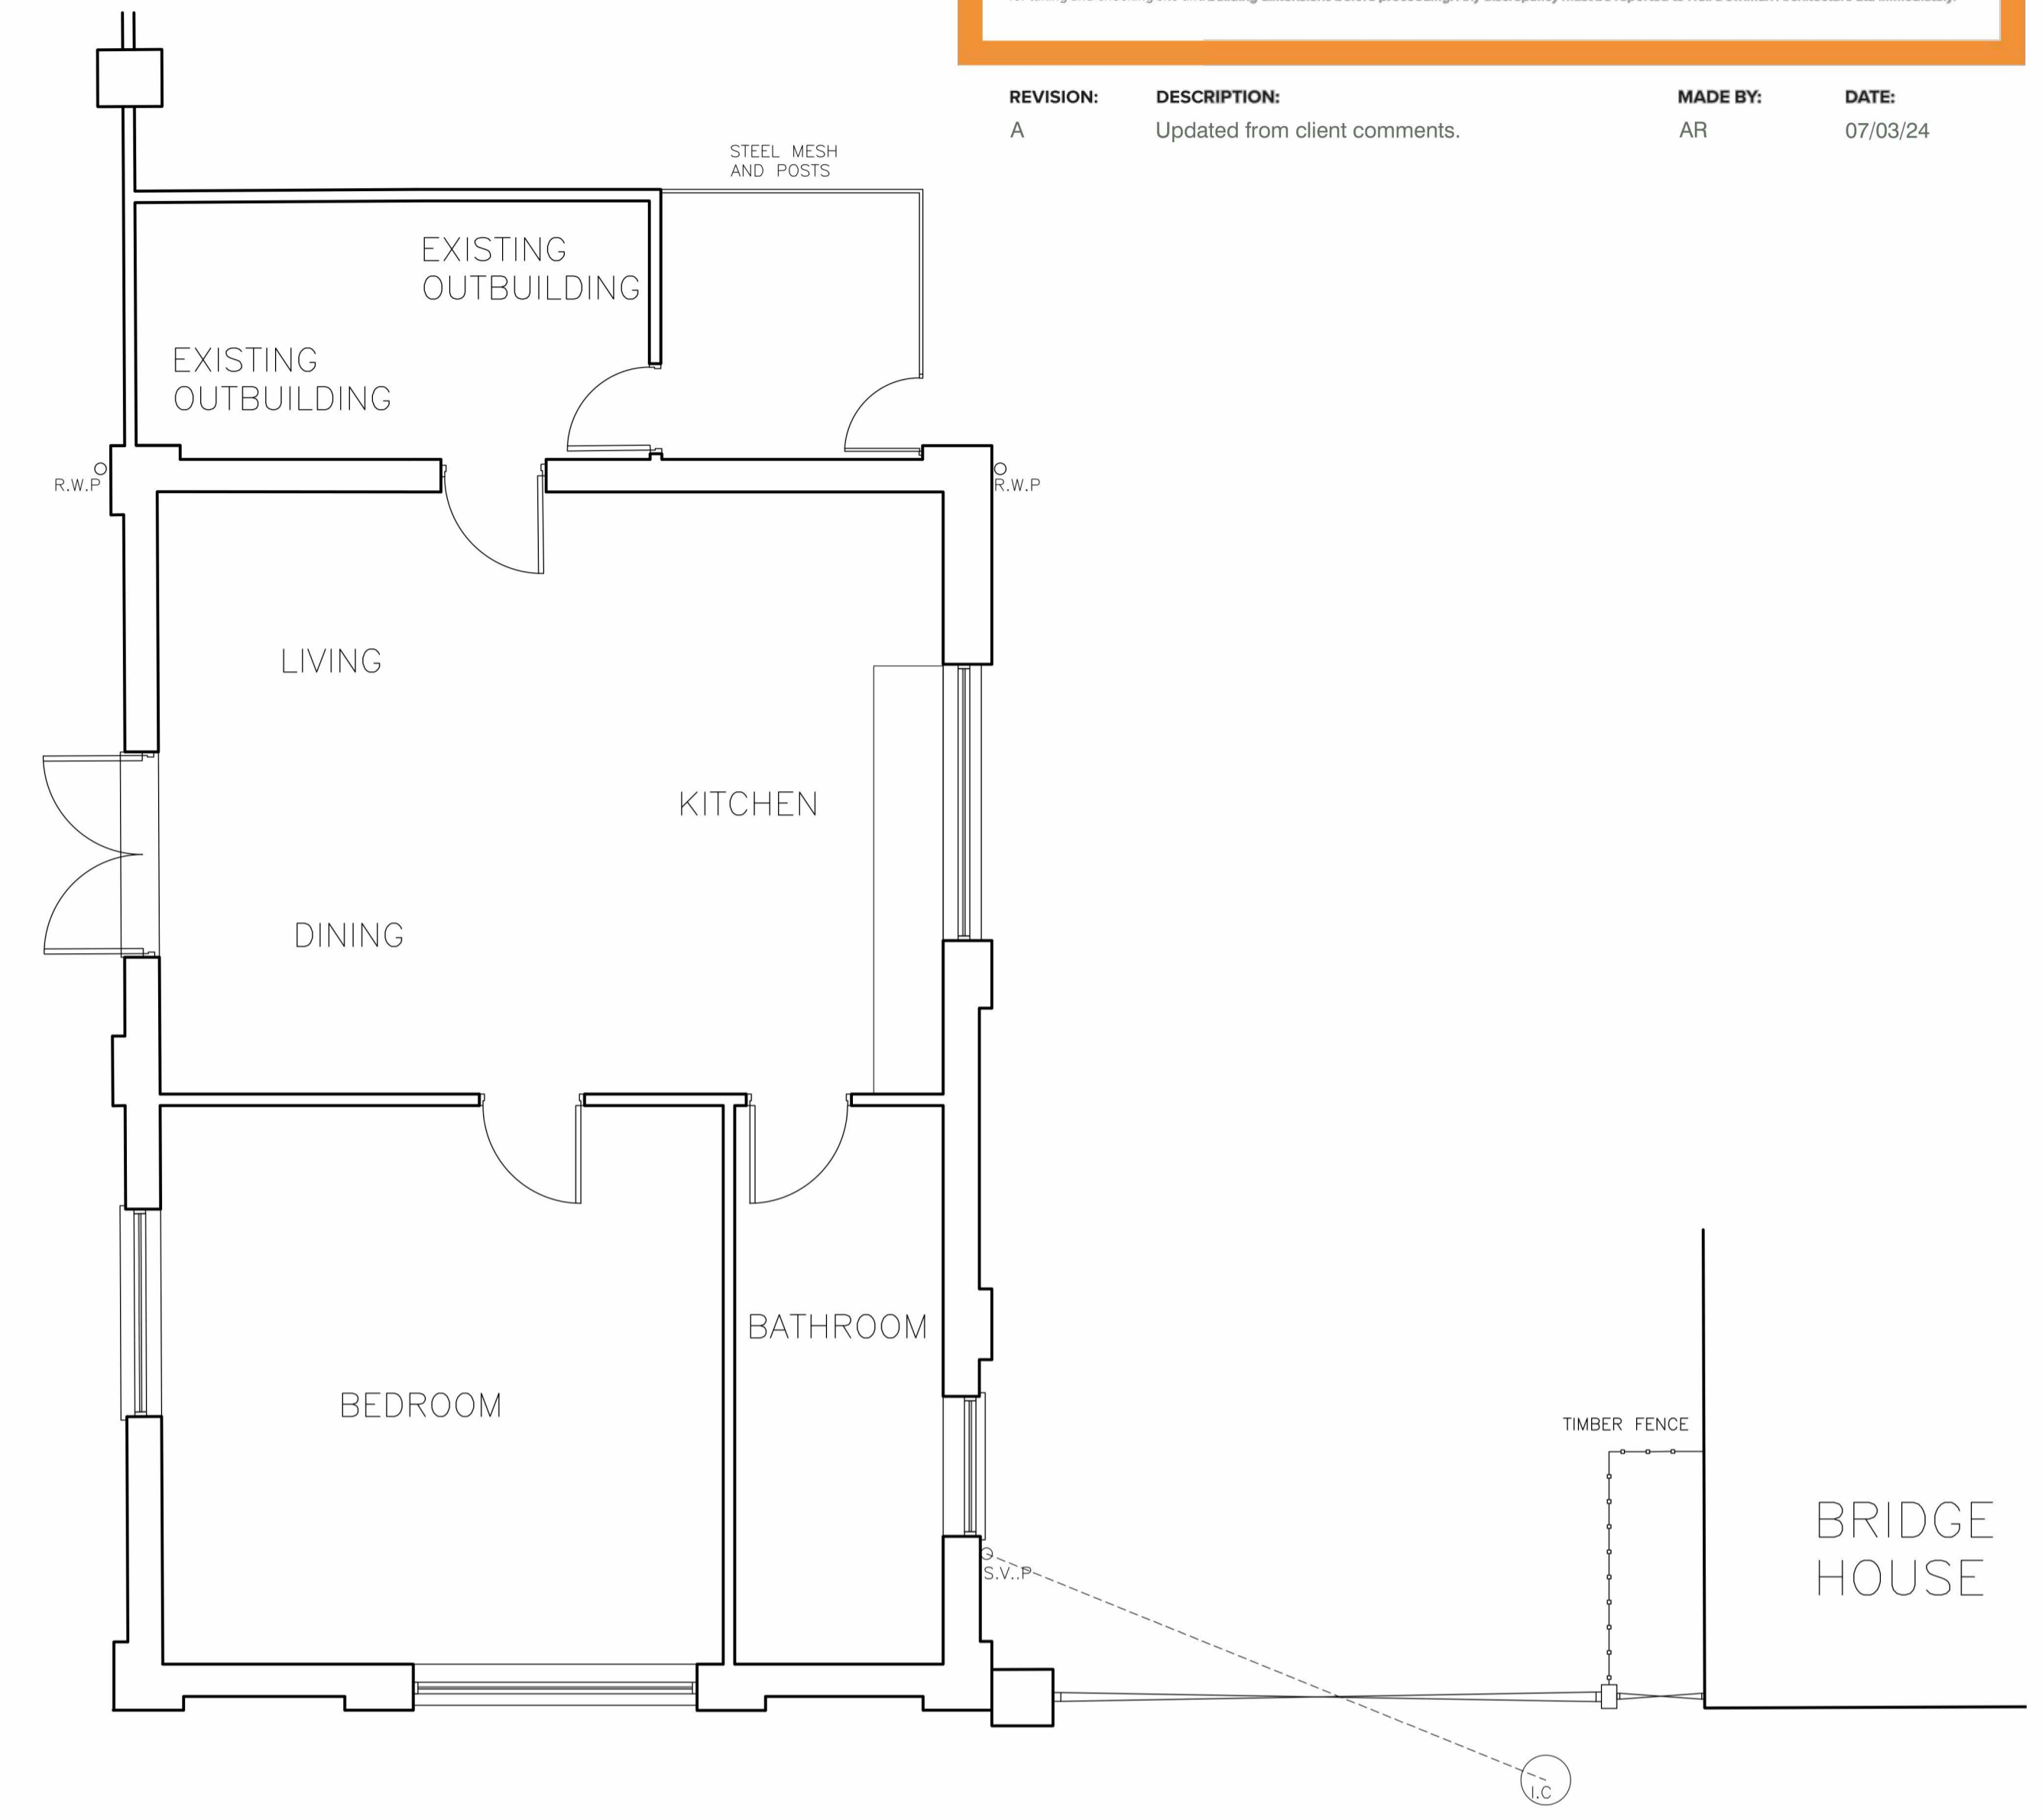




REVISION:	DESCRIPTION:	MADE BY:	DATE:
A	Updated from client comments.	AR	07/03/24

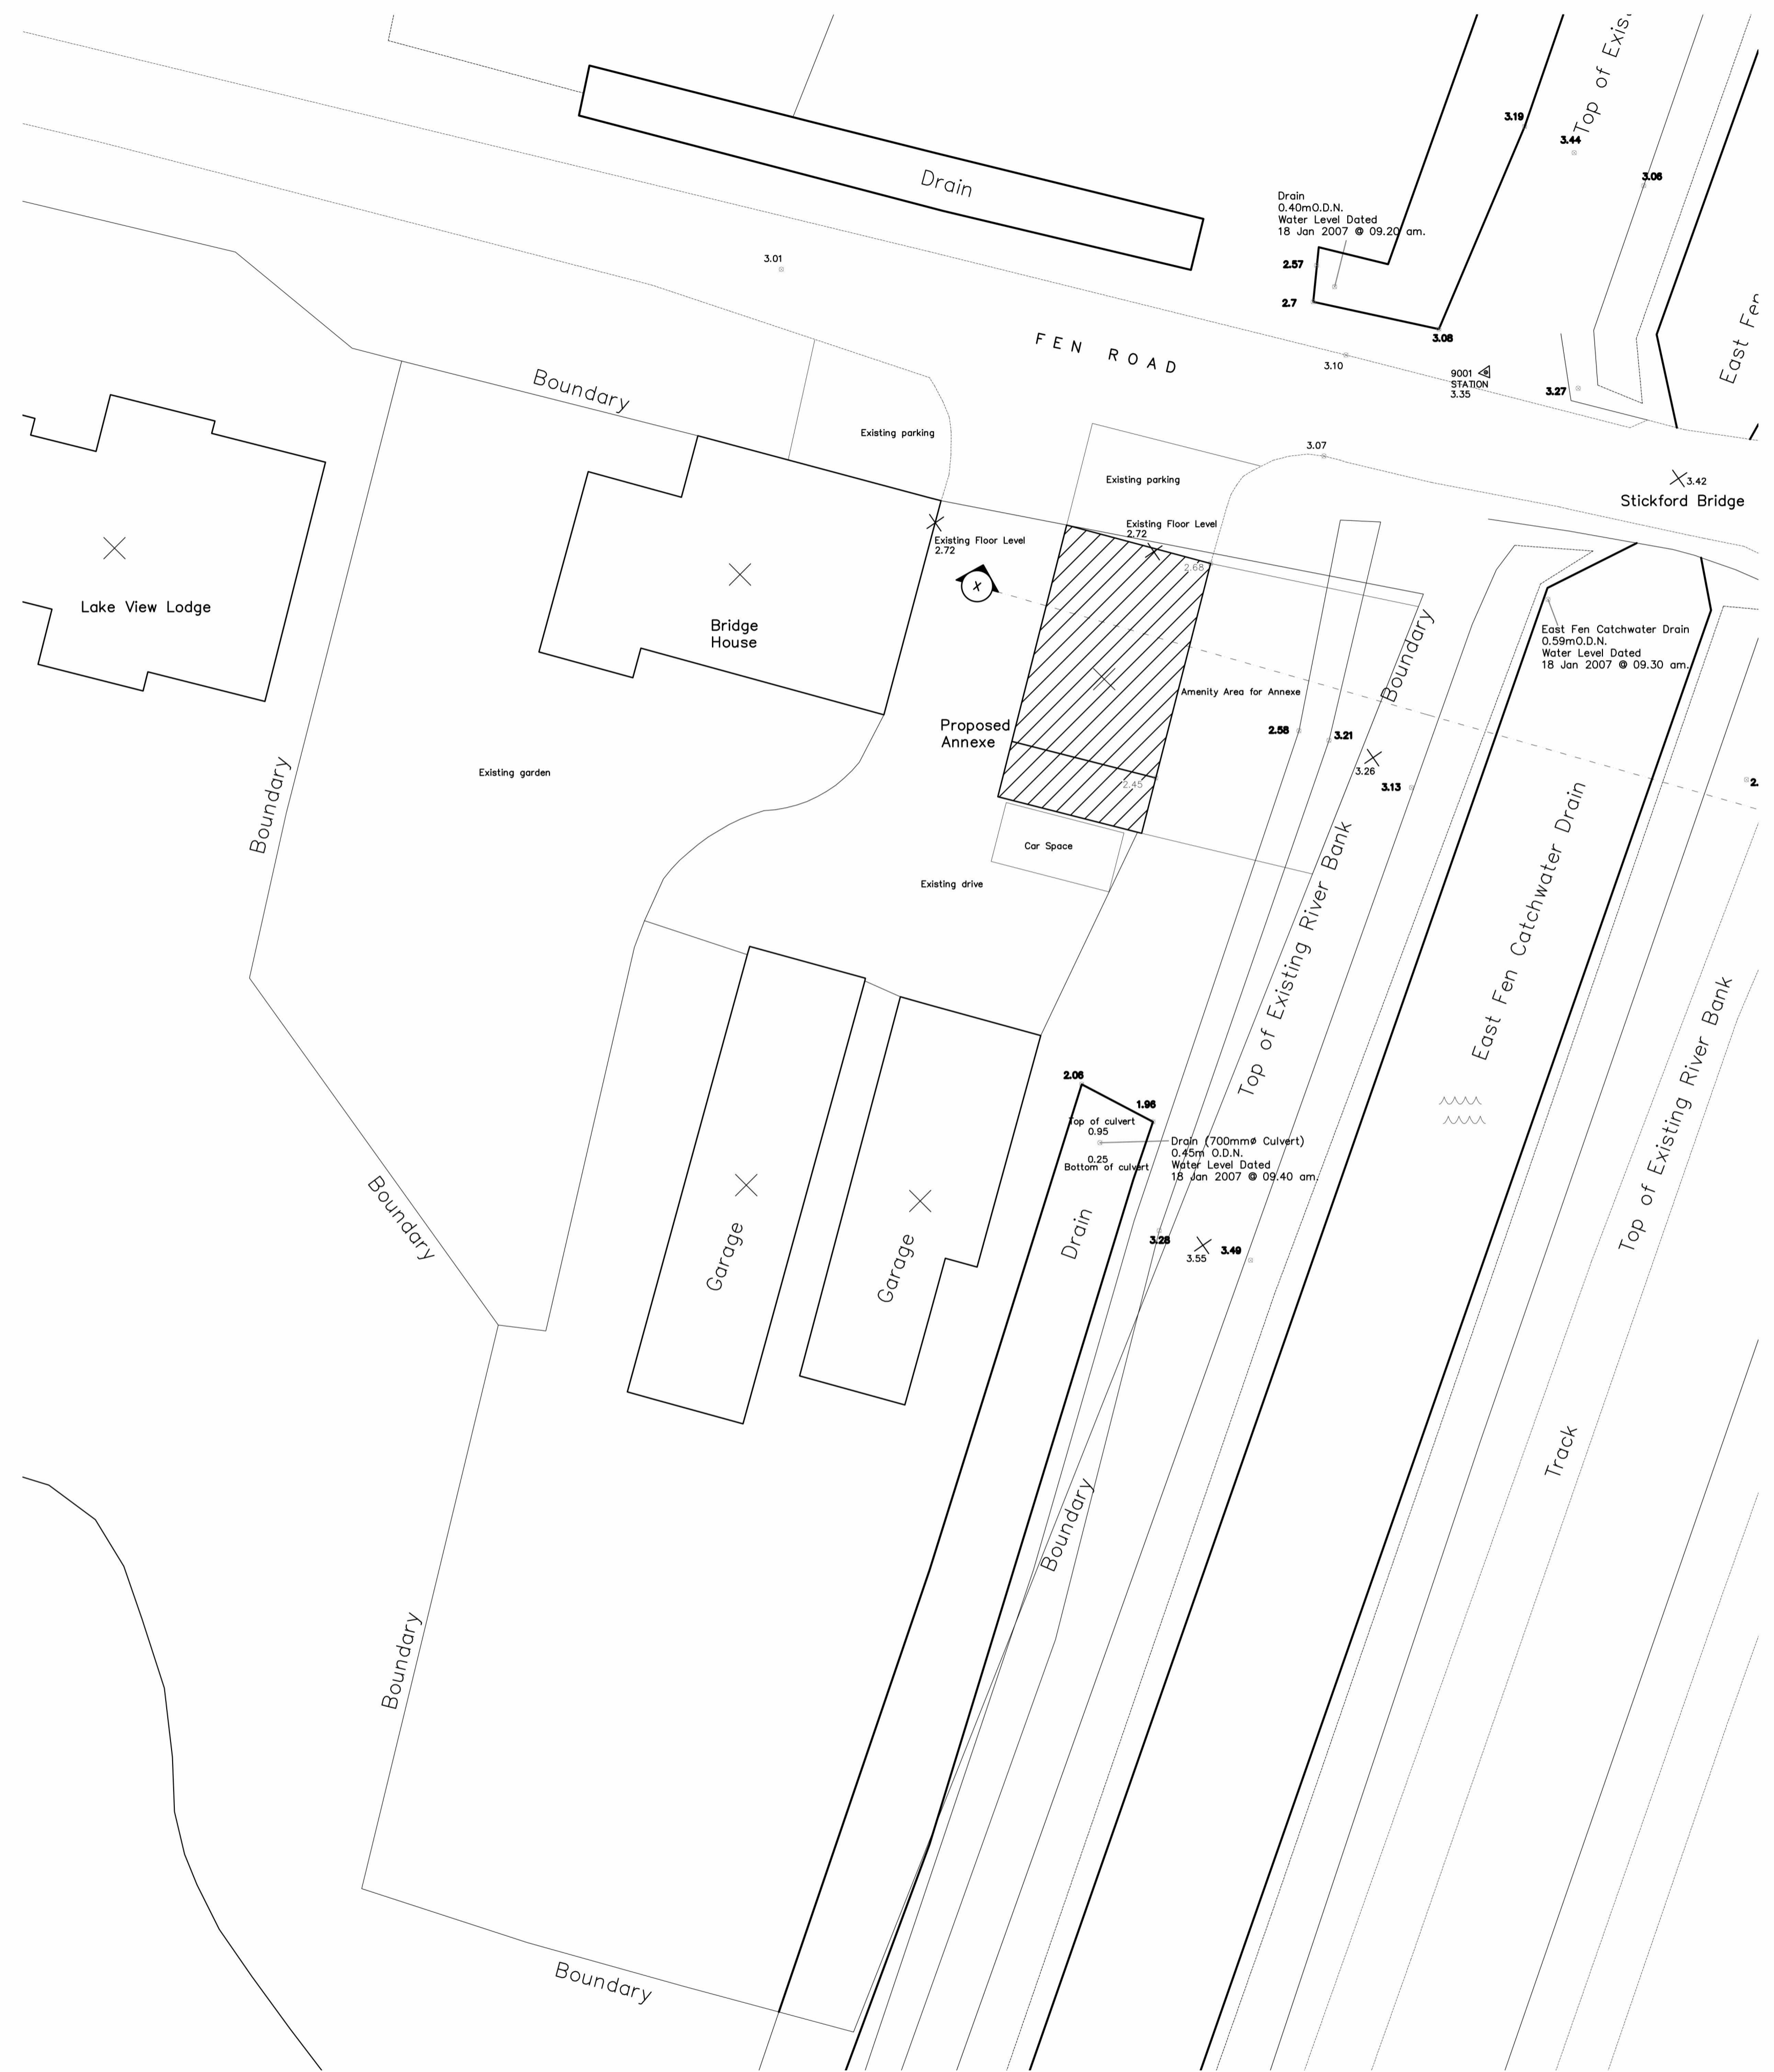

PROPOSED GROUND FLOOR PLAN
SCALE 1:50

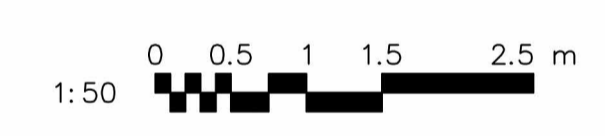

PROPOSED BLOCK PLAN
SCALE 1:200

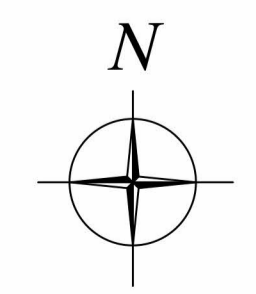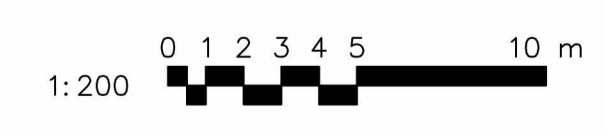

CLIENT: MR B JEE

PROJECT: Proposed Change of Use of Existing Holiday Accommodation to Annexe
Bridge House, Fen Road, Stickford, Lincolnshire PE22 8HA

TITLE: Proposed Floor Plan and Block Plan

SCALE: AS SHOWN @ A1 REVISION LETTER: A

DRAWN: AR DRAWING NO: B/3871-3001

CHECKED: [Redacted] ORIGINAL SIZE: A1

DATE: FEB 24

Architectural Consultants: LABC, CMAA, CABE

BOSTON: 12-14 Main Ridge West, Boston PE21 6QQ t: (01205) 357 272 e: boston@neildowman-architecture.co.uk
 STAMFORD: 14 Barn Hill, Stamford PE9 2AE t: (01780) 758 522 e: stamford@neildowman-architecture.co.uk
 ALFORD: 4-5 Church Street, Alford LING 9EF t: (01507) 463 863 e: alford@neildowman-architecture.co.uk
 HORNCASTLE: 28 St Lawrence Street, Horncastle LNS 5DN t: (01507) 522 899 e: horncastle@neildowman-architecture.co.uk
 LOUTH: 62 Northgate, Louth LNI 0LY t: (01507) 601 155 e: louth@neildowman-architecture.co.uk
 SKEGNESS (Satellite Office) t: (01754) 880 080 e: skegness@neildowman-architecture.co.uk
 *By appointment only

www.neildowman-architecture.co.uk