

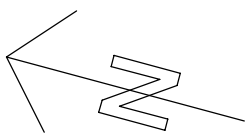


5340

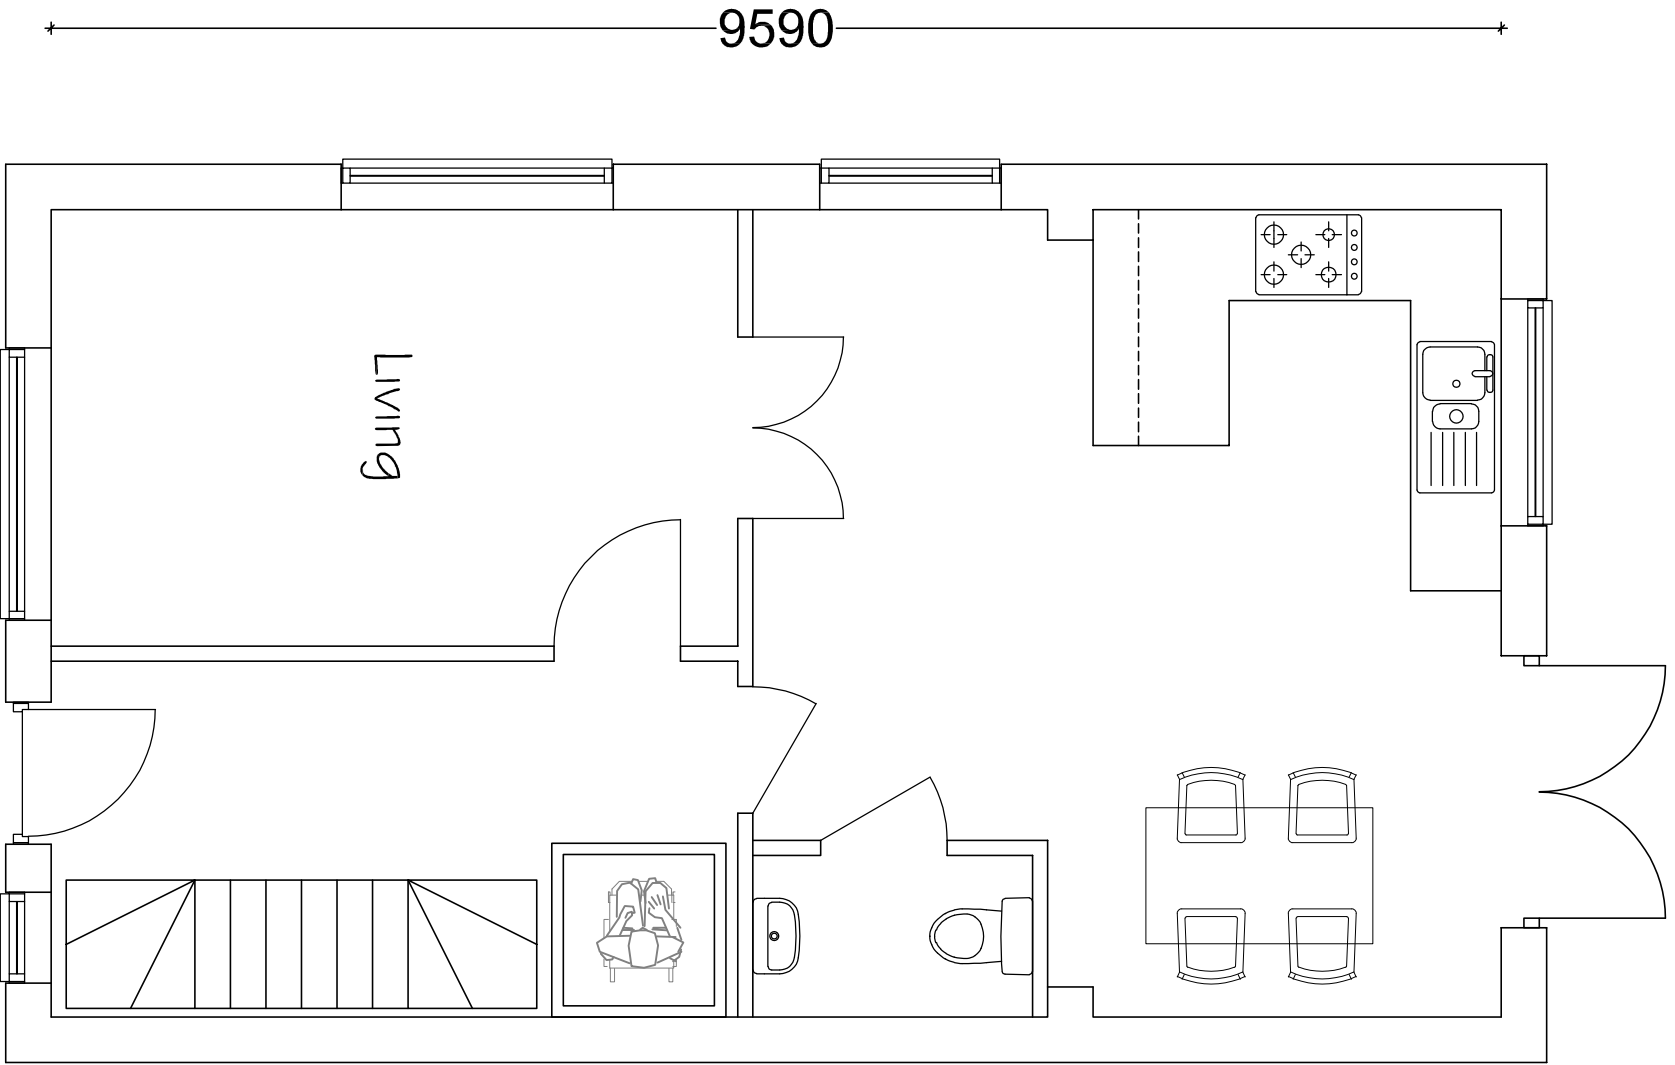



6590

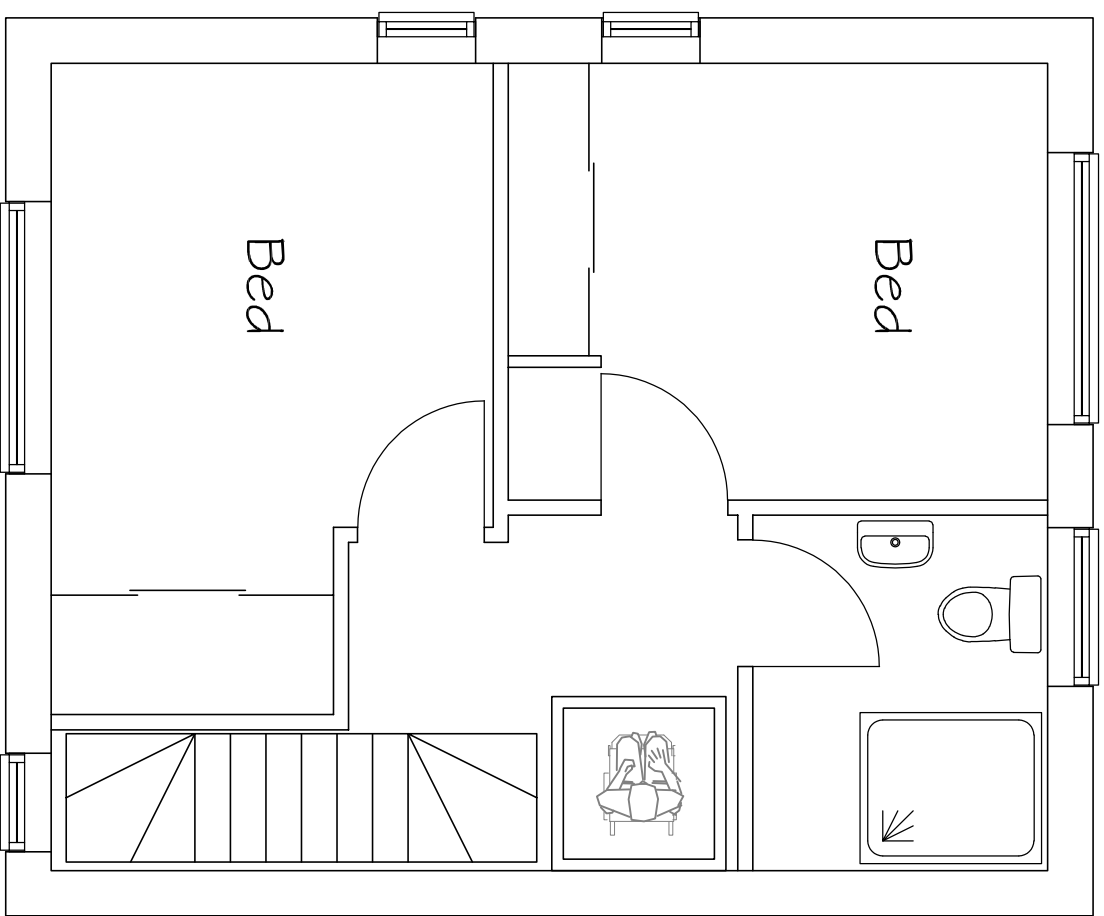

Proposed Ground

Proposed First

 

DRAWING: PROPOSED FLOOR PLANS		DATE: MAR 2024	DRAWING REF: 024-243-02	REVISION: A	PROJECT ADDRESS: 28 BECKET COURT, PUCKLECHURCH, BRISTOL, BS16 9QG	J. EDWARDS ASSOCIATES LTD PROPERTY SURVEYORS & CONSULTANTS TEL. 07973 757579	
		SCALE: 1:50@A3					