



SITE PLAN

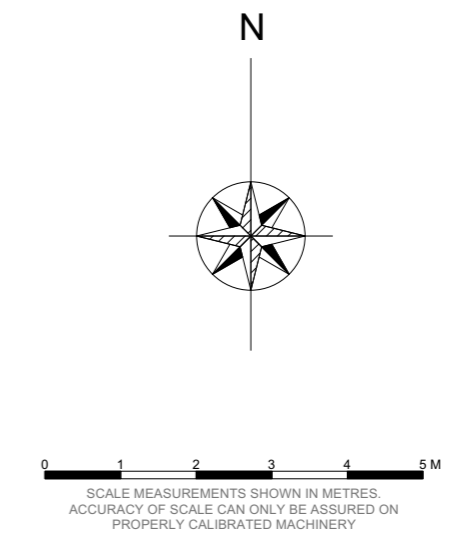


PLANNING NOTES  
-  
DEMOLITION NOTES  
-  
CONSTRUCTION NOTES  
-All dimensions must be checked on site and not scaled from this drawing  
MAINTENANCE NOTES  
-


Revisions

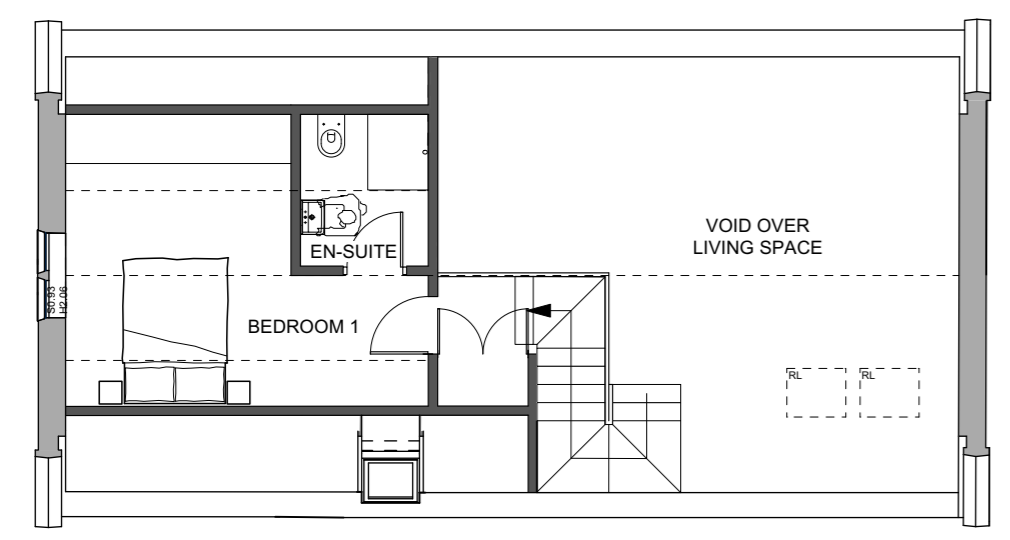


FIRST FLOOR

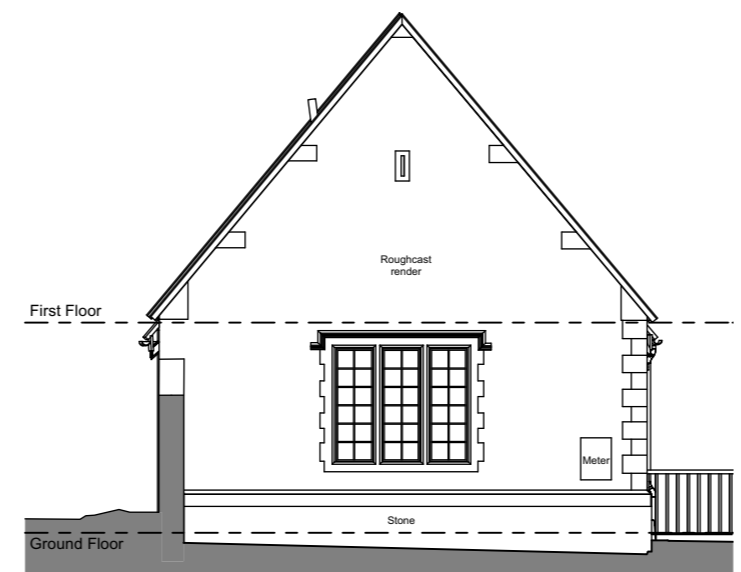


EAST ELEVATION

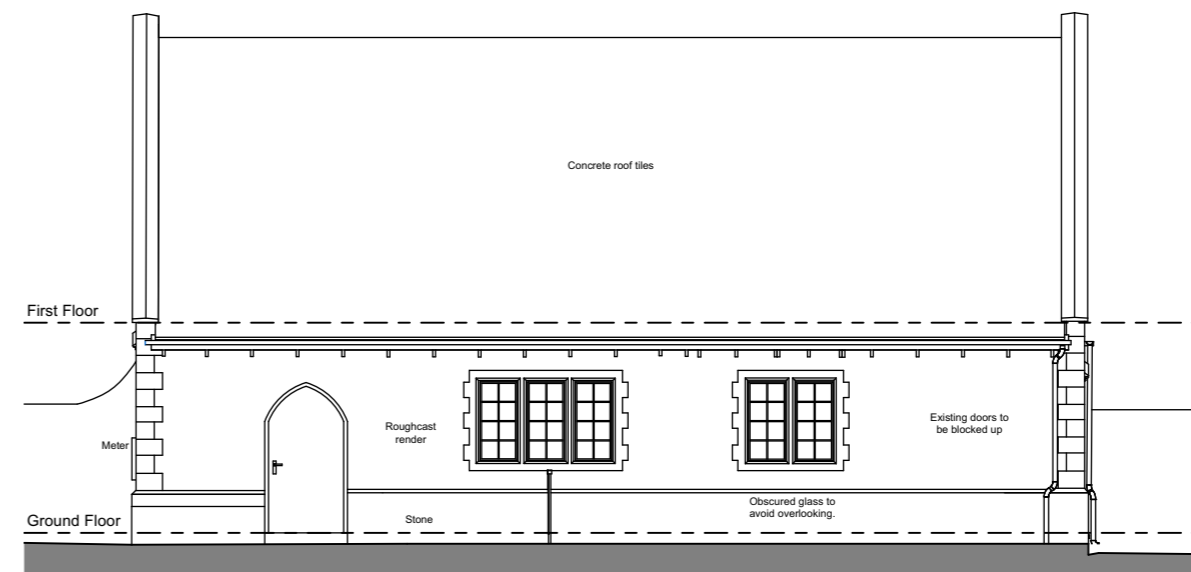


NORTH ELEVATION

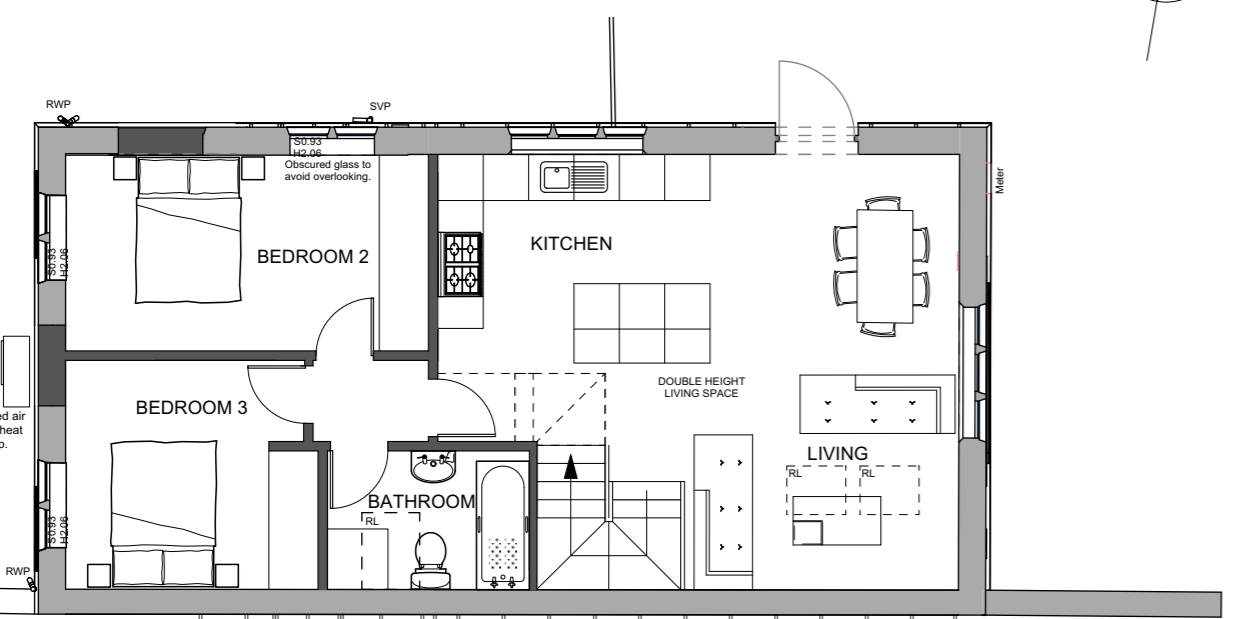

GROUND FLOOR

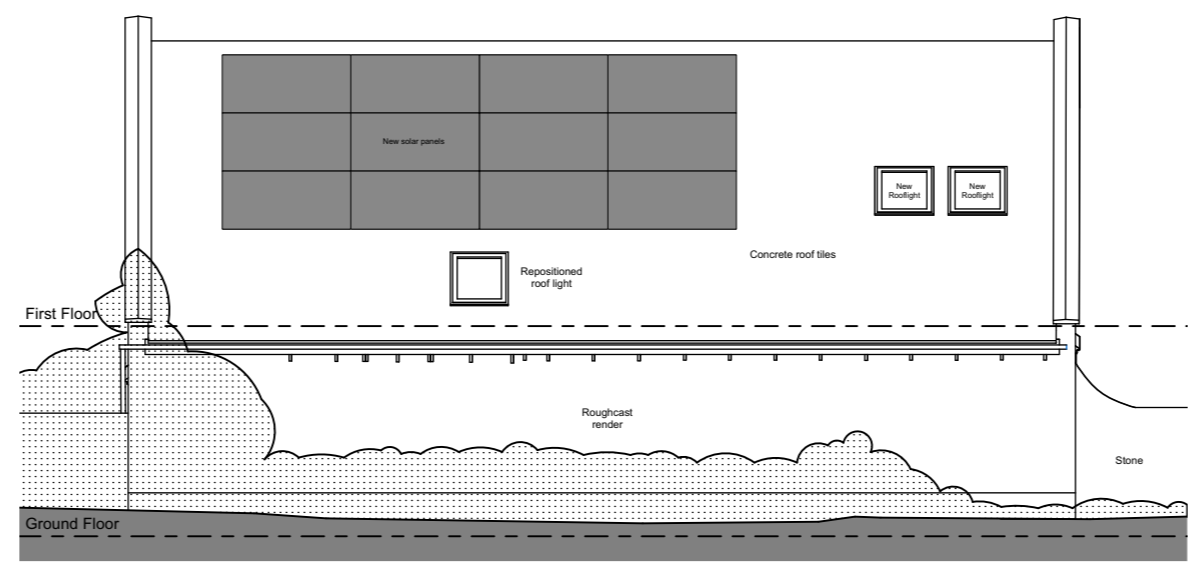

SOUTH ELEVATION

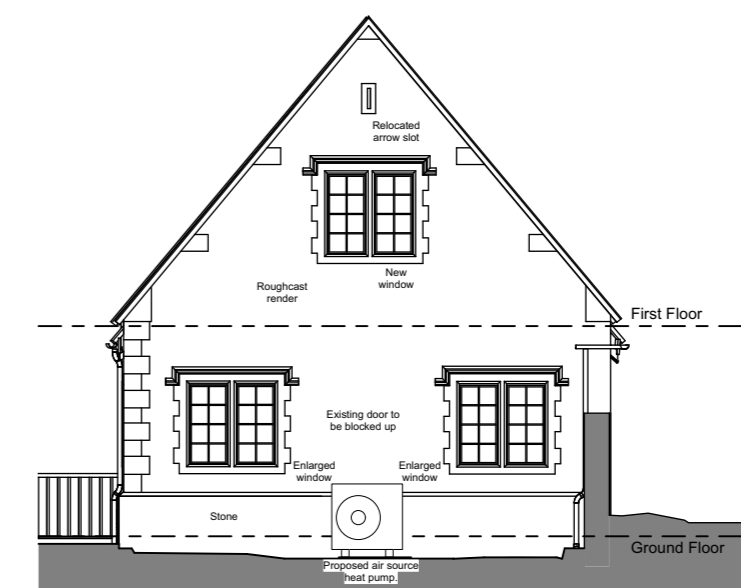

WEST ELEVATION

**VERITY & BEVERLEY**  
ARCHITECTS DESIGNERS

The Coach House | 4 The Chipping | Tetbury | Glos. | GL8 8ET  
Telephone 01666 503516 | www.verity-beverley.co.uk

**THE MARSHALL ROOMS  
IRON ACTON**  
**PROPOSED CONVERSION**  
PLANS AND ELEVATIONS  
AS PROPOSED.

Scale: 1:100	23.1558/02
Date: March 2024	
Drawn: DLS	Revision
Size: A2	

© Copyright