


- KEY**
- TOPOGRAPHICAL FEATURES**
- AV AIR VALVE
  - BA BARRIER
  - BB BELGIAN BEACON
  - BH BORE HOLE
  - BHW BRICK WALL
  - BL BOLLARD
  - BM BENCH MARK
  - BS BUS STOP
  - BT BRITISH TELECOM COVER
  - BWV BARBED WIRE FENCE
  - CB CONTROL BOX
  - CBS CLOSE BOARDED FENCE
  - CCV CITY CAMERA
  - CL COVER LEVEL
  - CLN CHAIN LINK FENCE
  - CP CATCH PIT
  - CPN CONCRETE PAVING SLABS
  - CTV CABLE TELEVISION COVER
  - CW CONCRETE WALL
  - DP DOWN PIPE
  - EIC ELECTRIC INSPECTION COVER
  - EP ELECTRIC POLE
  - ER EARTH ROD
  - FB FLOWER BED
  - FI FIRE INSURANT
  - FL FLOOR LEVEL
  - FP FLAG POLE
  - FW FOUL WATER
  - G GULLY
  - GP GATEPOST
  - HT HEIGHT
  - HR HAND RAIL
  - IC INSPECTION COVER
  - I INVERT LEVEL
  - IR IRON RAILING FENCE
  - KO KERB OUTLET
  - L LARCH LAMP FENCE
  - LP LAMP POST
- LVL LEVEL
  - MH MANHOLE COVER
  - MK MARKER
  - MKE ELECTRIC MARKER
  - MHF FIRE HYDRANT MARKER
  - MKG GAS MARKER
  - MKT TELEPHONE MARKER
  - MW WATER MARKER
  - NP NAME PLATE
  - NS NOTICE BOARD
  - PP PETROL PUMP
  - PS POST BOX
  - PT POST
  - PSR POST & RAIL FENCE
  - RE RIDDING EYE
  - RF REFLECTOR POST
  - RS ROAD SIGN
  - RW RETAINING WALL
  - SC STOP COOK
  - SG SAILWAY SIGNAL
  - SP SIGN POST
  - STW STONE WALL
  - SV STOP VALVE
  - SW SURFACE WATER
  - SY STAY
  - TAC TACTILE PAVING
  - TBM TEMPORARY BENCH MARK
  - TCS TELEPHONE CALL BOX
  - TL TRAFFIC LIGHT
  - TM TRACTOR MACHINE
  - TP TELEPHONE POLE
  - TRP TRAP PIT
  - U UNABLE TO LIFT
  - V VENT
  - WM WATER METER
  - WO WASH OUT
  - WS SURVEY STATION

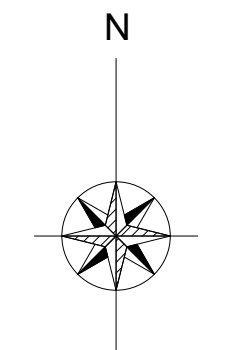


SCALE MEASUREMENTS SHOWN IN METRES.  
ACCURACY OF SCALE CAN ONLY BE ASSURED ON PROPERLY CALIBRATED MACHINERY.


SITE PLAN

PLANNING NOTES  
-  
DEMOLITION NOTES  
-  
CONSTRUCTION NOTES  
-All dimensions must be checked on site and not scaled from this drawing  
MAINTENANCE NOTES  
-


Revisions

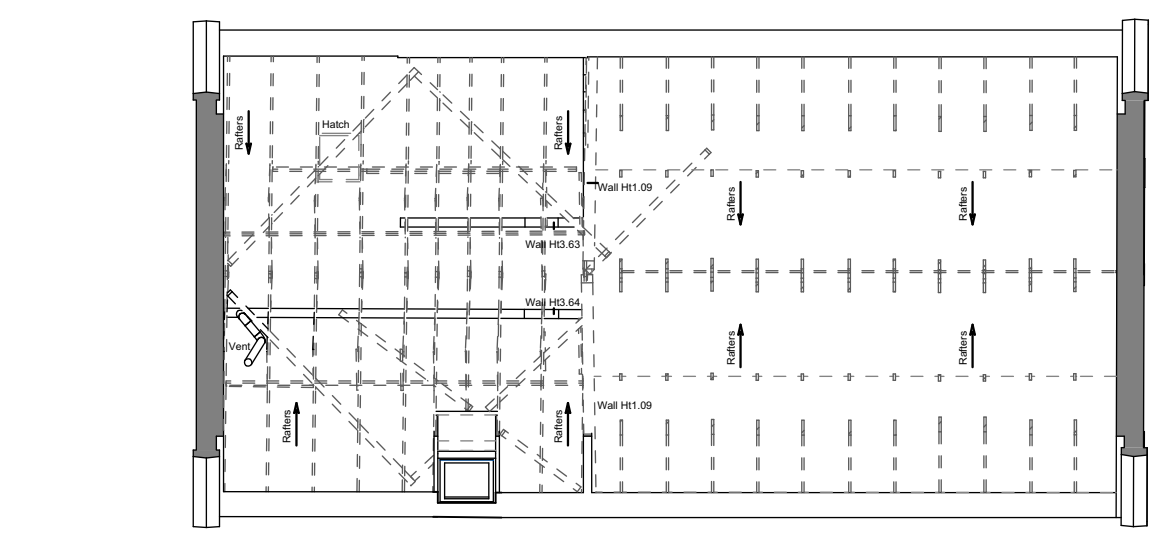


LOFT FLOOR

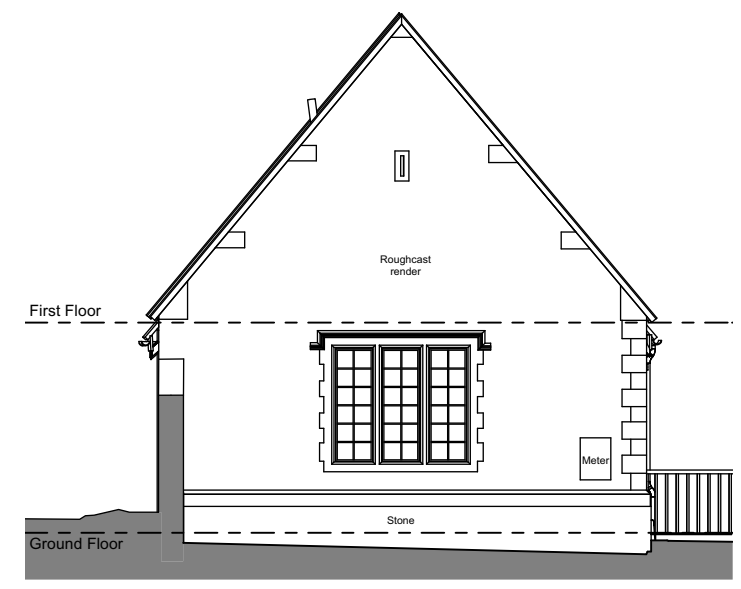


EAST ELEVATION

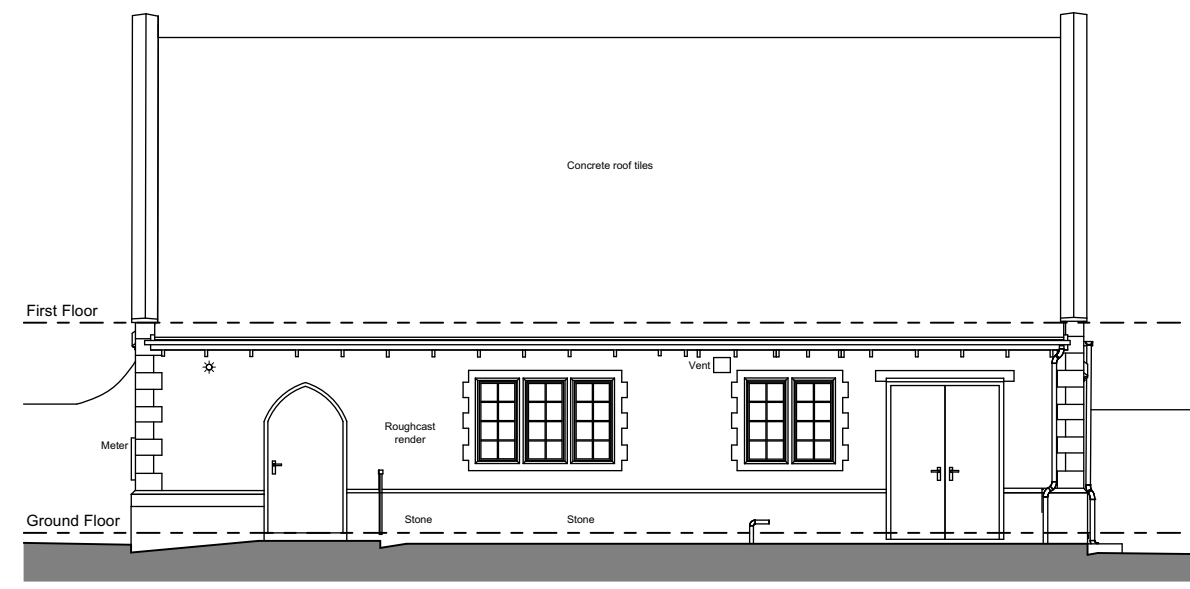


NORTH ELEVATION

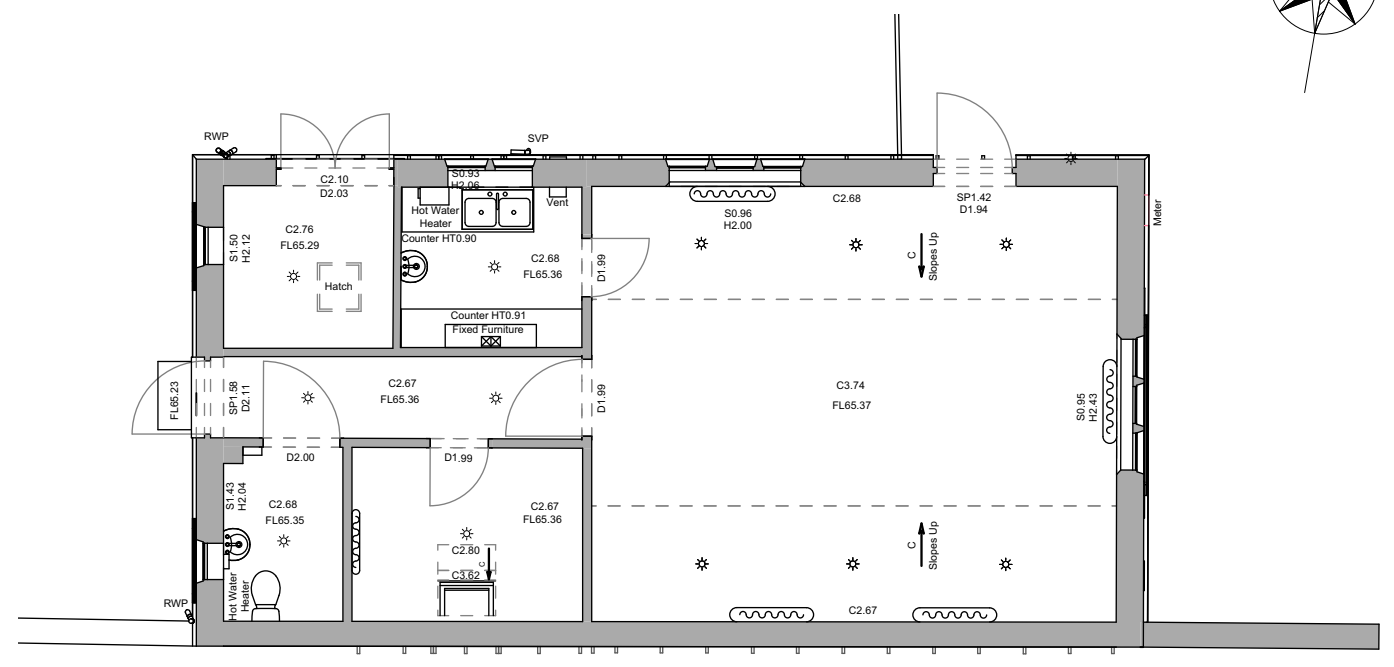

GROUND FLOOR

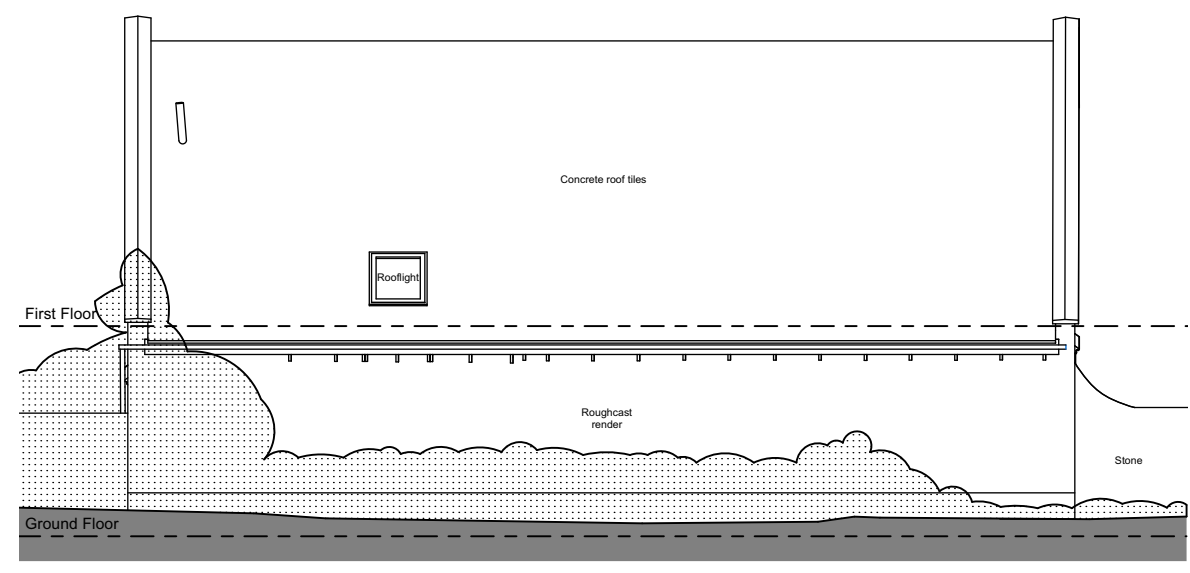

SOUTH ELEVATION

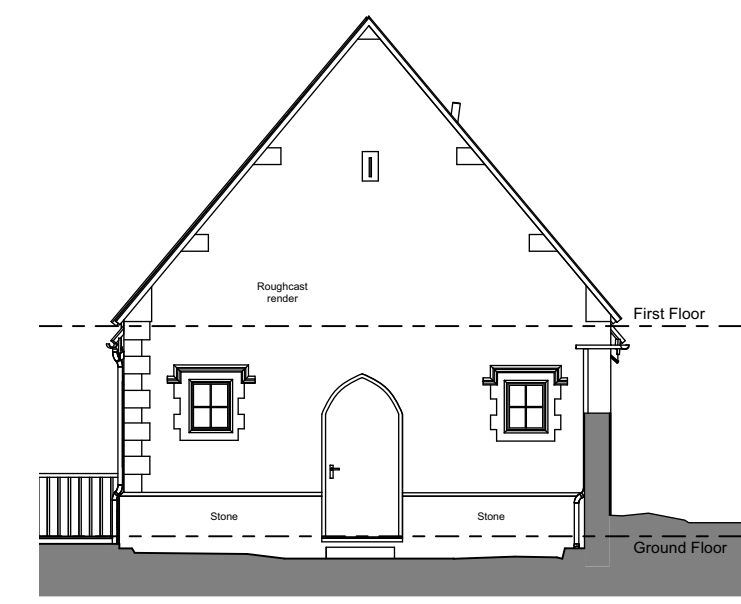

WEST ELEVATION

**VERITY & BEVERLEY**  
ARCHITECTS DESIGNERS

The Coach House | 4 The Chipping | Tetbury | Glos. | GL8 8ET  
Telephone 01666 503516 | www.verity-beverley.co.uk

THE MARSHALL ROOMS  
IRON ACTON

**PROPOSED CONVERSION**

PLANS AND ELEVATIONS  
AS EXISTING.

Scale: 1:100	23.1558/01
Date: March 2024	
Drawn: DLS	Revision
Size: A2	

© Copyright