


Section B-B - Existing  
scale 1:100

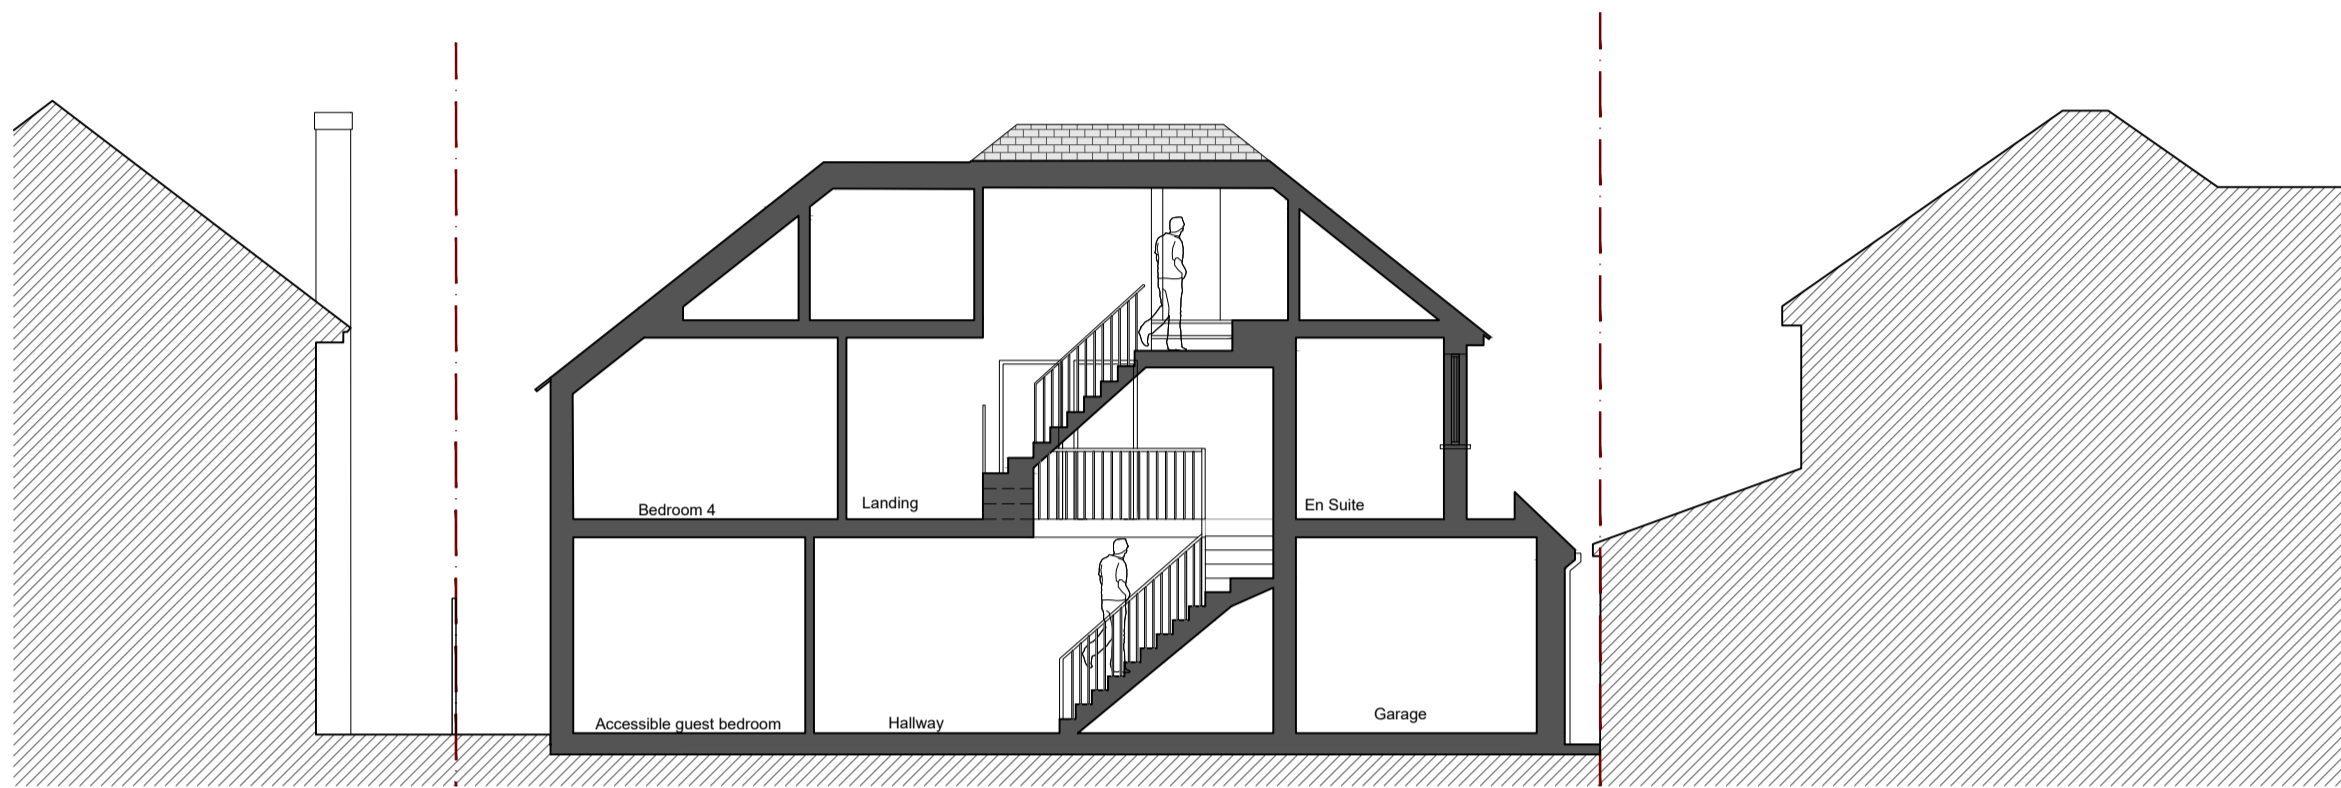

Front Elevation - Existing  
scale 1:100



Section B-B - Proposed  
scale 1:100



Front Elevation - Proposed  
scale 1:100



Right side Elevation - Existing  
scale 1:100



Right side Elevation - Proposed  
scale 1:100