


scale 1:100  
 Roof Plan - Existing

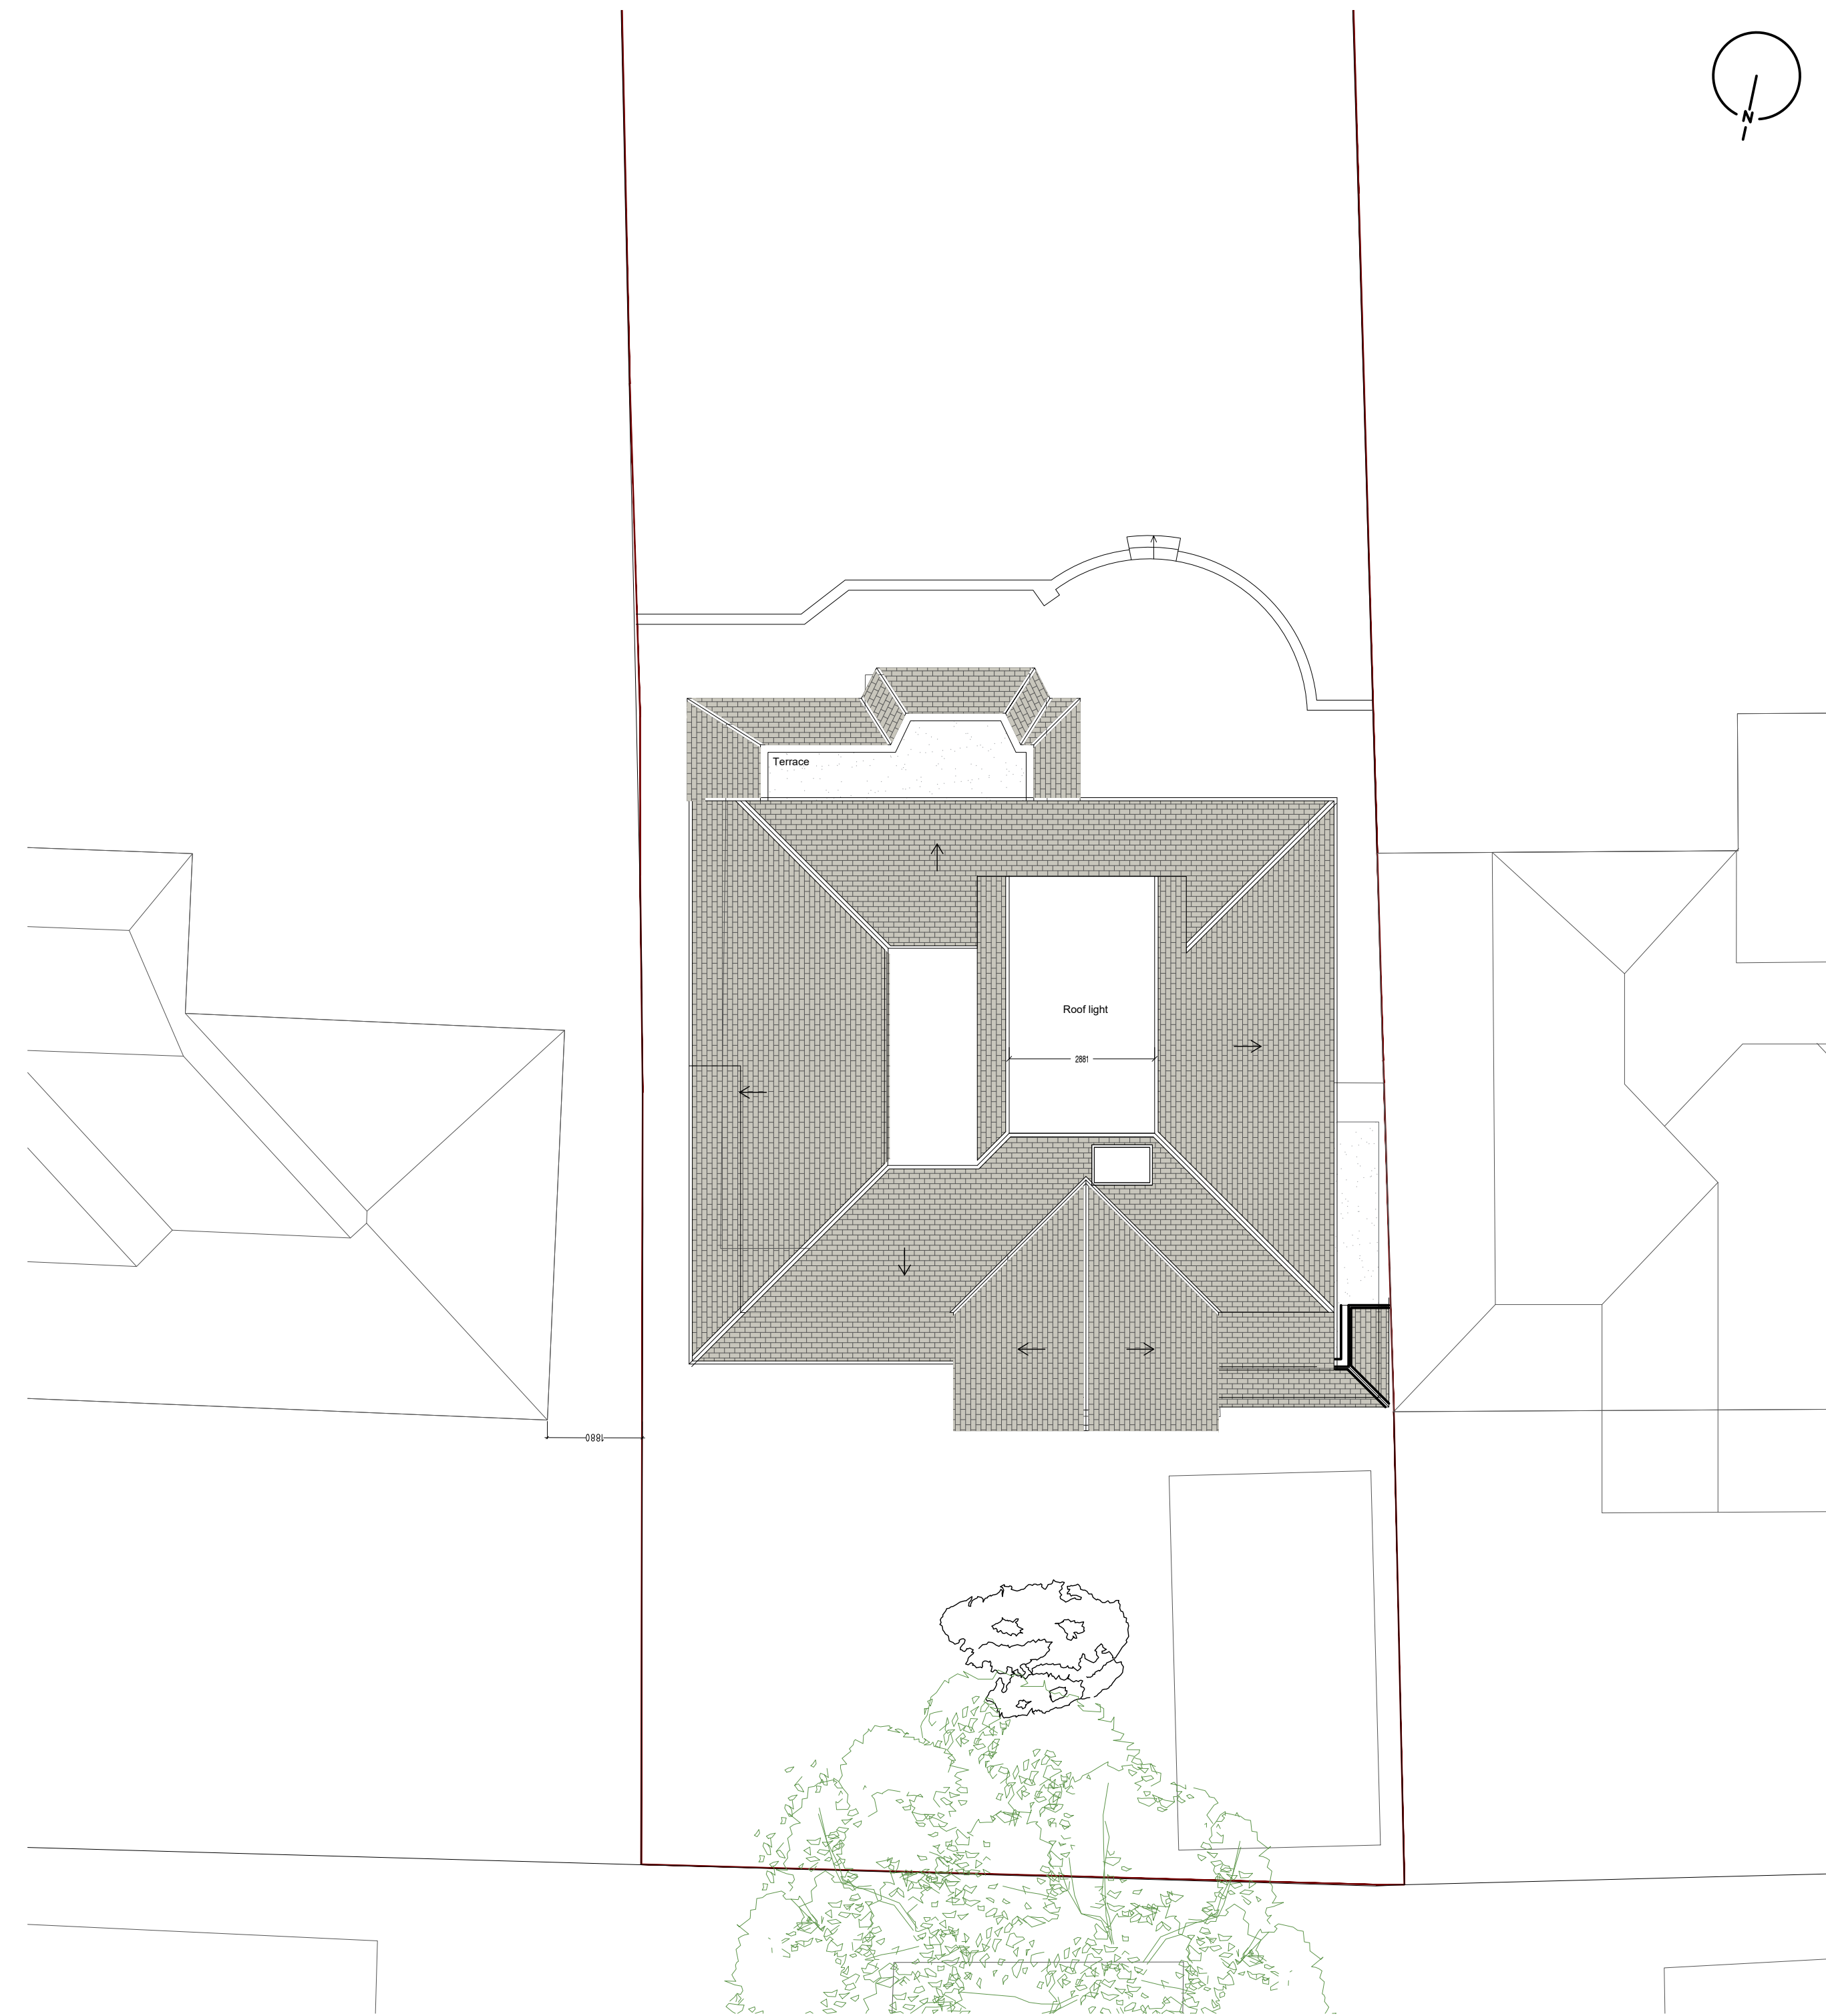

scale 1:100  
 Roof Floor Plan - Proposed