


scale 1:100
 Loft Floor Plan - Existing

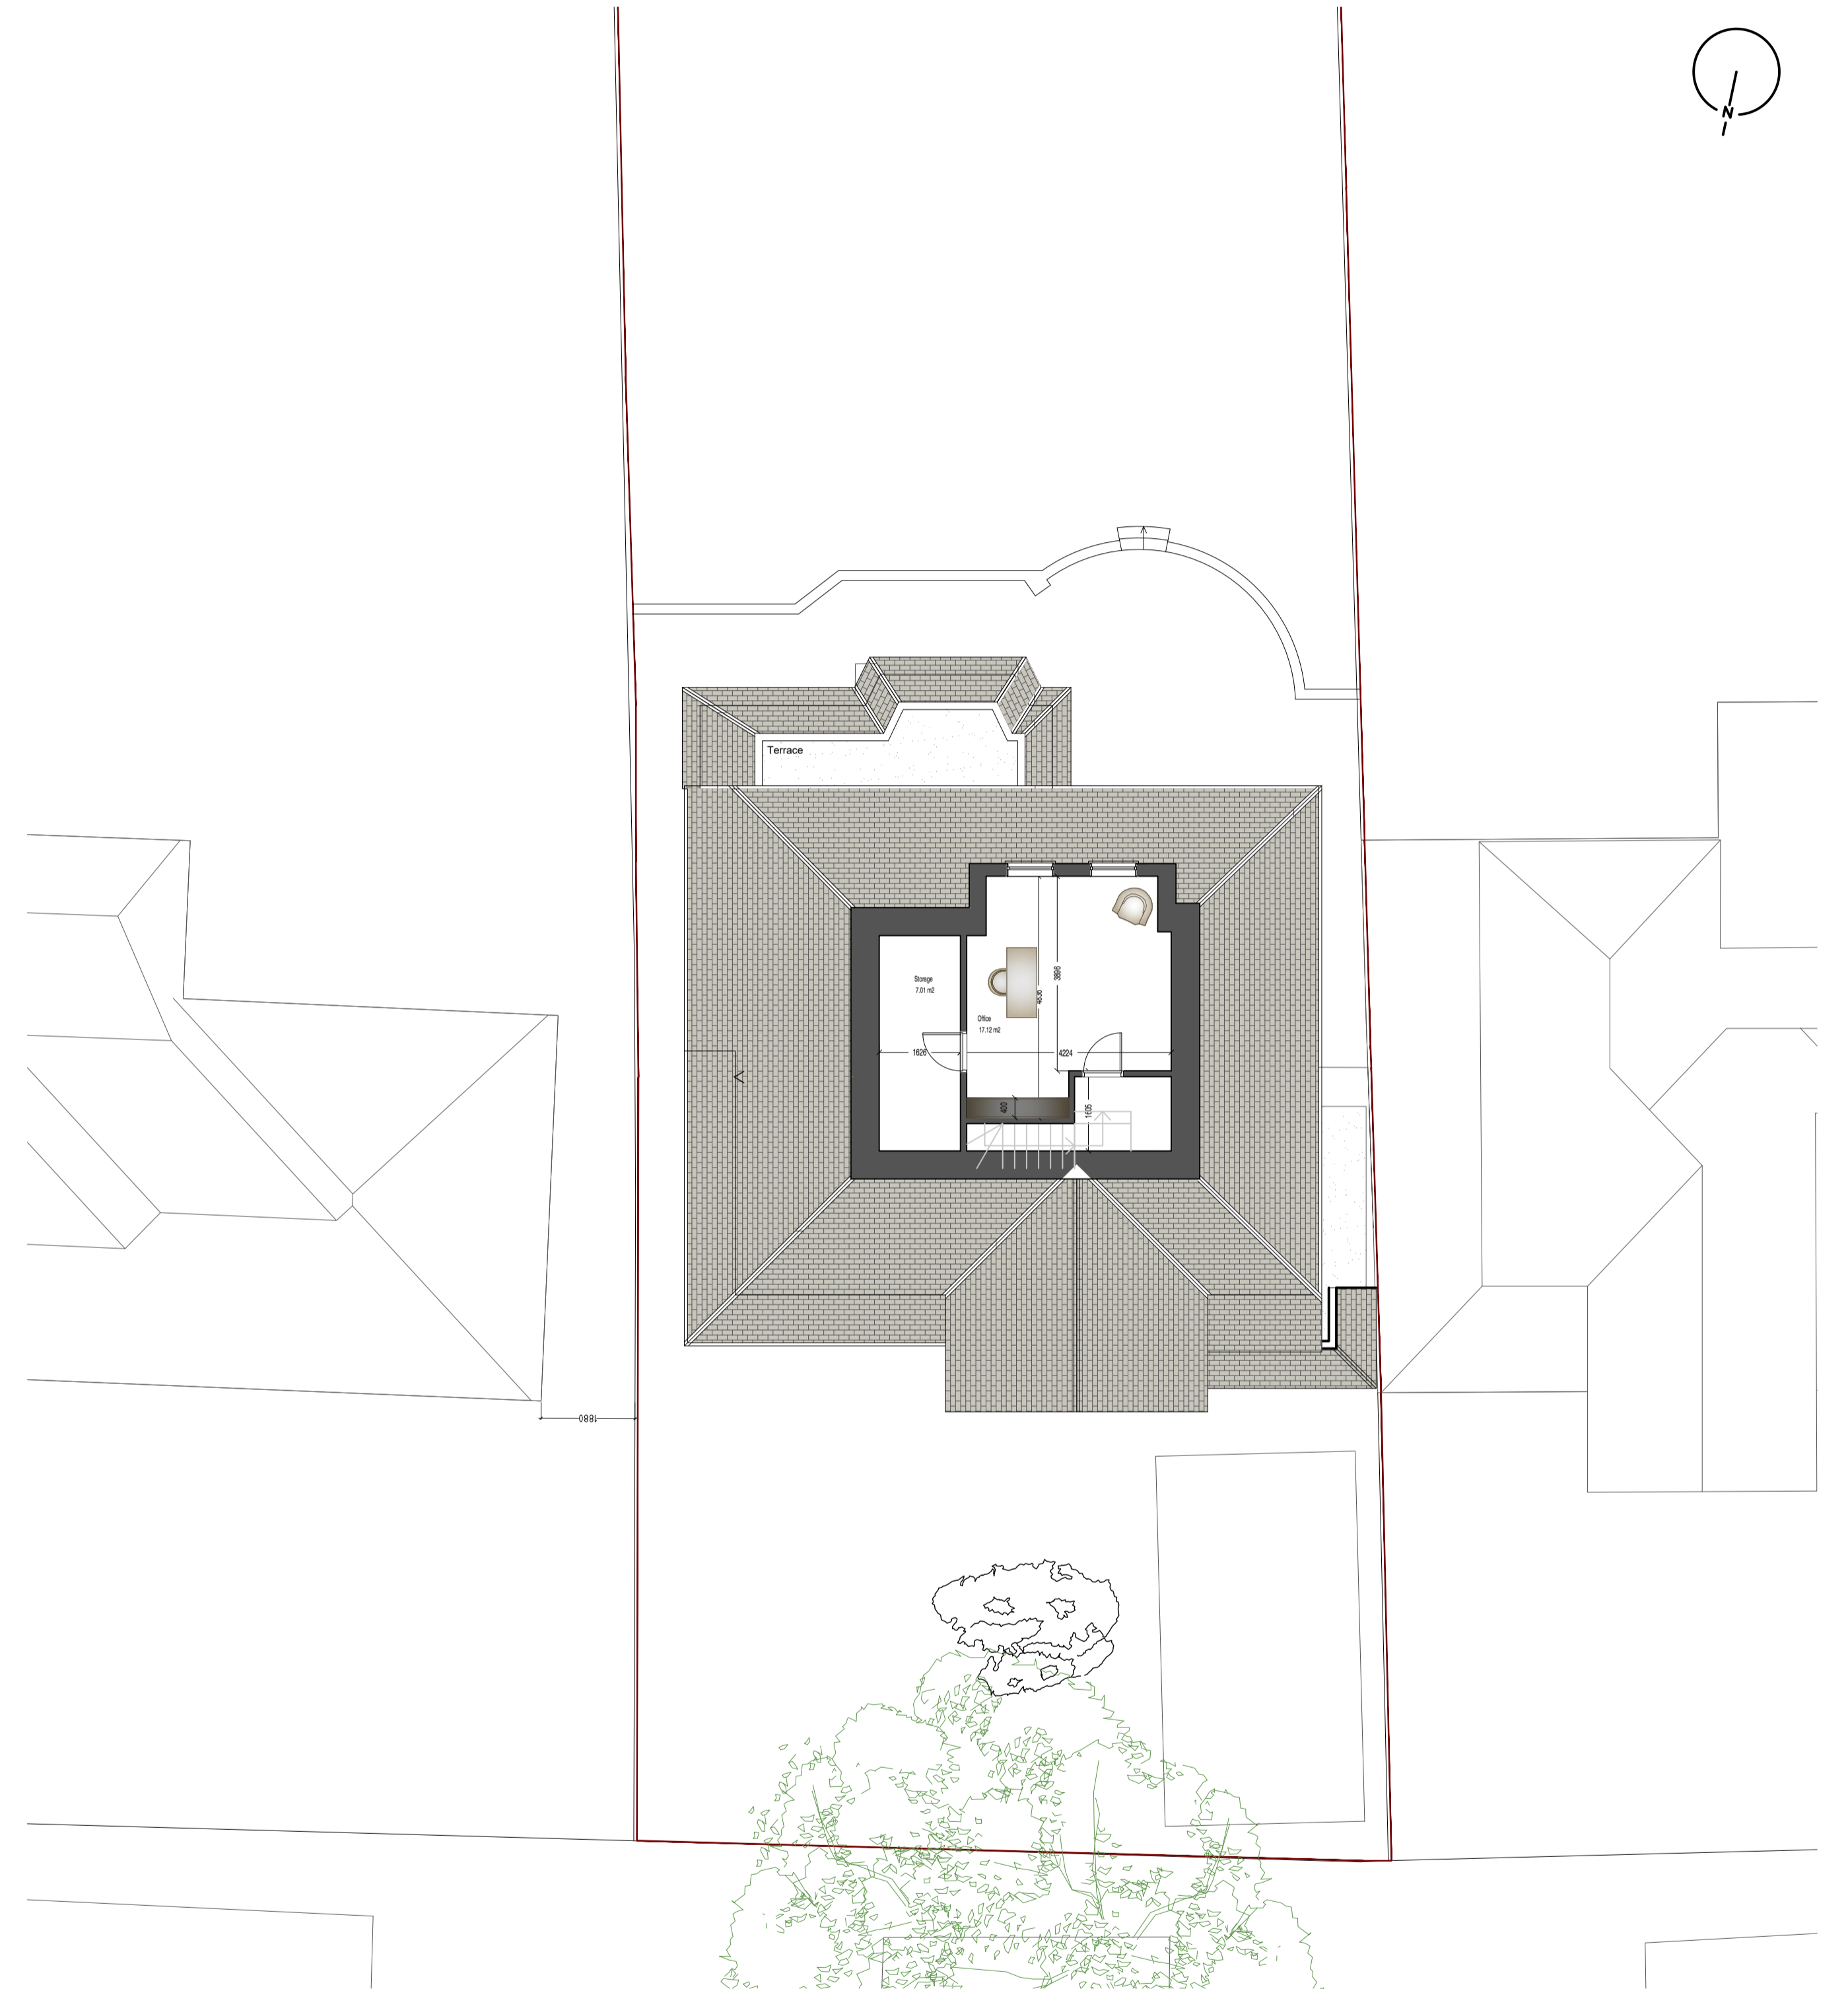

scale 1:100
 Loft Floor Plan - Proposed