



EXISTING FIRST FLOOR PLAN

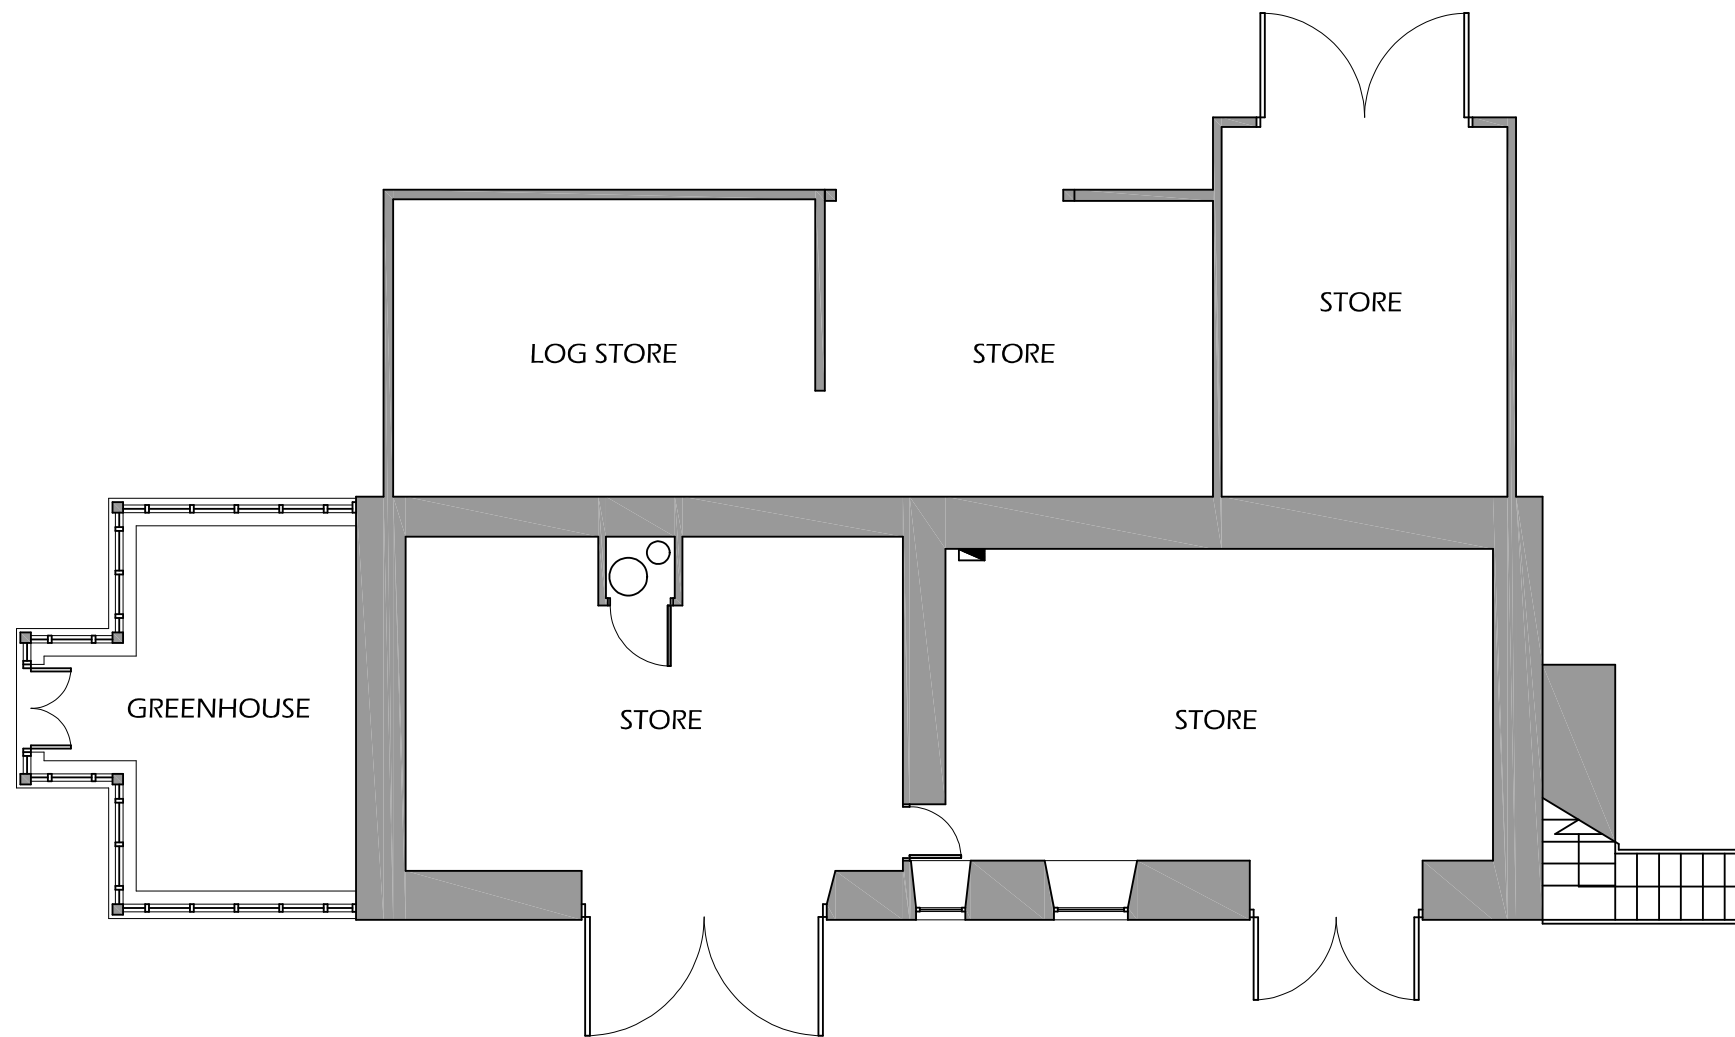

EXISTING GROUND FLOOR PLAN

 

Contractor to check all dimensions on site prior to starting work.  
The copyright of this drawing or part thereof belongs to Highland Plans.

REVISION NOTES


MR & MRS S. McMICHAEL  
TILLYFOUR HOUSE  
ALFORD AB33 8DX  
**HIGHLAND PLANS**  
Charis, Guay, Nr. Ballinluig, Perthshire PH9 0NT  
T : 01796 482764 M : 07773 123555  
E : dave@highlandplans.com W : www.highlandplans.com

<b>STEADING ALTERATIONS</b>		
<b>EXISTING PLANS</b>		
SCALE 1:100 @ A3	DATE 21:2:24	DRAWN
DRAWING No.	2408-03	
REVISION		