

SOUTH EAST ELEVATION

wet dash harl
light terracotta

softwood
windows & doors



NORTH EAST ELEVATION


natural slates

cast iron
rainwater goods

profile sheet metal roofing

granite

vertical larch cladding
with cover strips

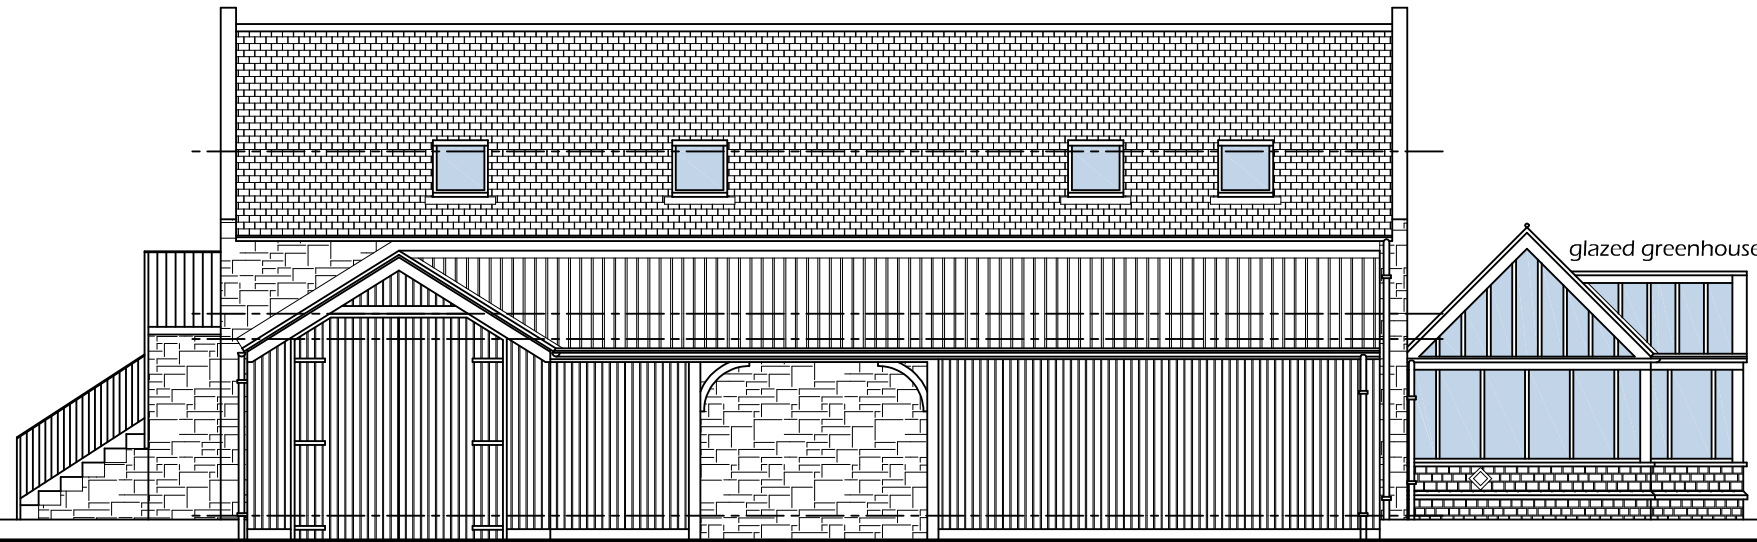


NORTH WEST ELEVATION

glazed greenhouse



SOUTH WEST ELEVATION

 

Contractor to check all dimensions on site prior to starting work.
The copyright of this drawing or part thereof belongs to Highland Plans.

REVISION NOTES

A	PHOTOS ADDED	9:4:24



MR & MRS S. McMICHAEL
TILLYFOUR HOUSE
ALFORD AB33 8DX
HIGHLAND PLANS
Charis, Guay, Nr. Ballinluig, Perthshire PH9 0NT
T : 01796 482764 M : 07773 123555
E : dave@highlandplans.com W : www.highlandplans.com

COACHHOUSE ALTERATIONS EXISTING ELEVATIONS		
SCALE 1:100 @ A3	DATE 21:2:24	DRAWN
DRAWING No.	2408-04	
REVISION	A	