

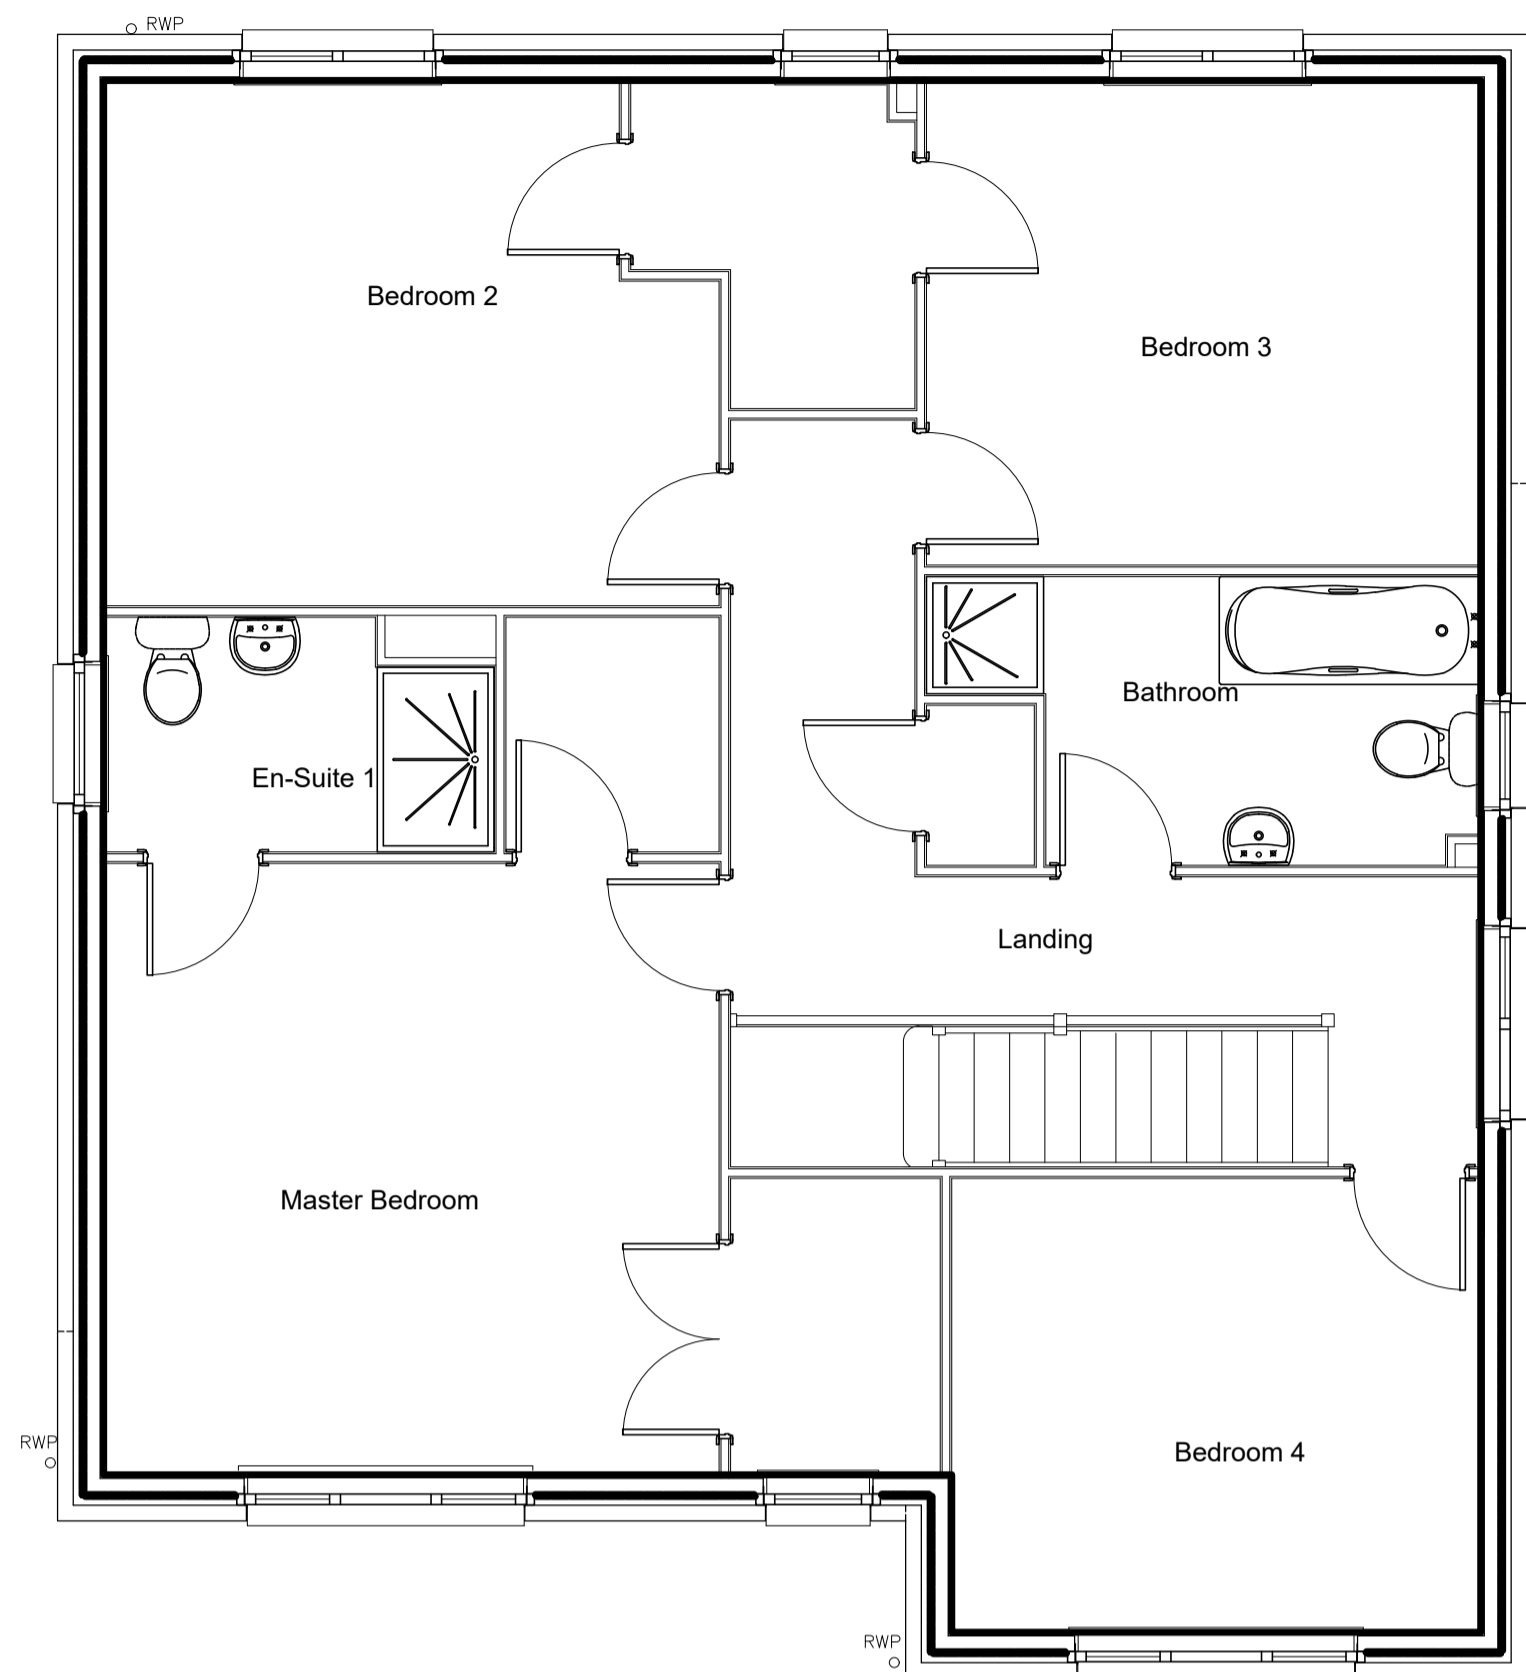
 




EXISTING GROUND FLOOR PLAN, (1:50)

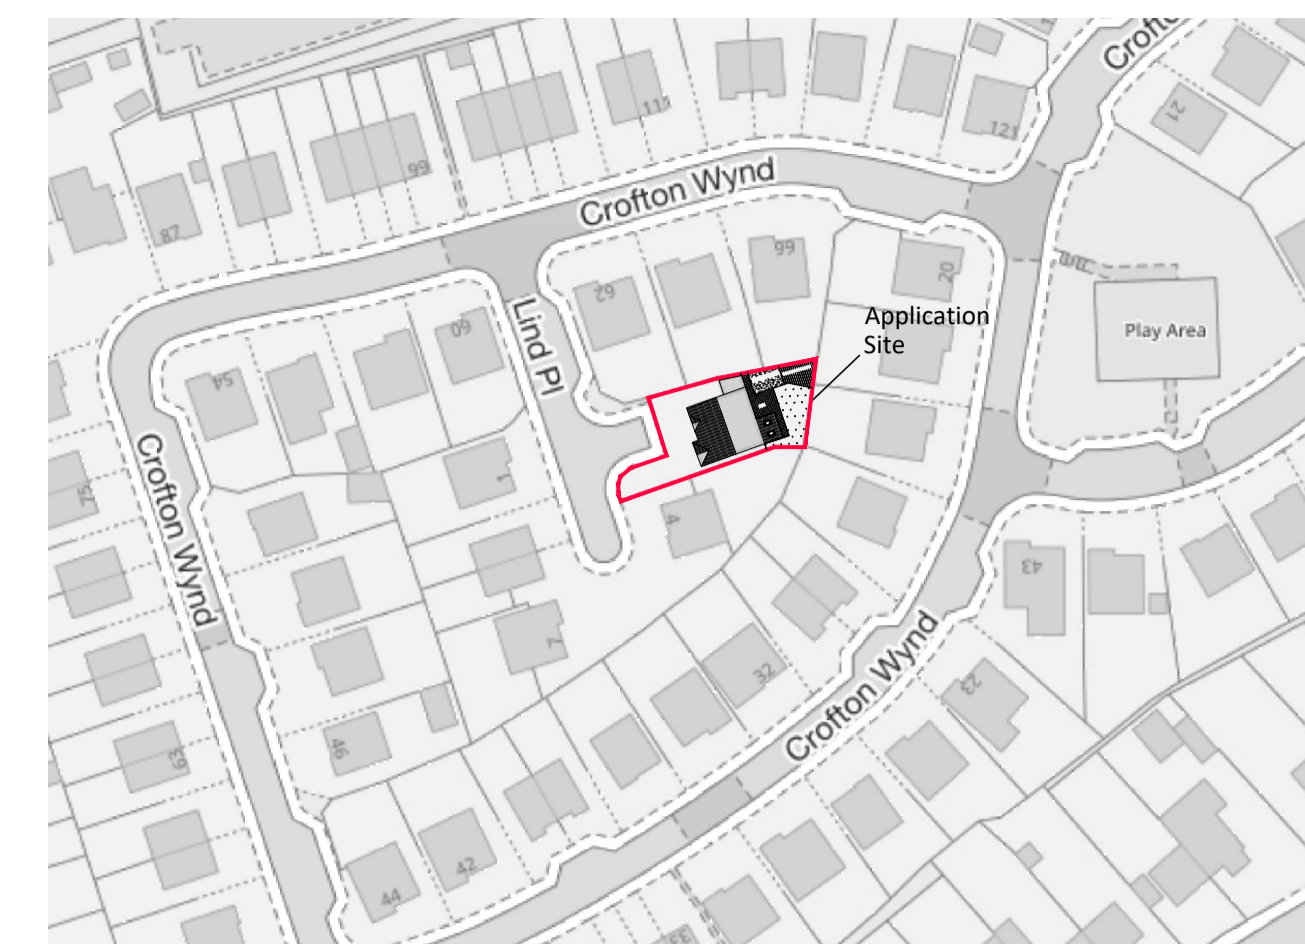


EXISTING FIRST FLOOR PLAN, (1:50)

 

LOCATION PLAN

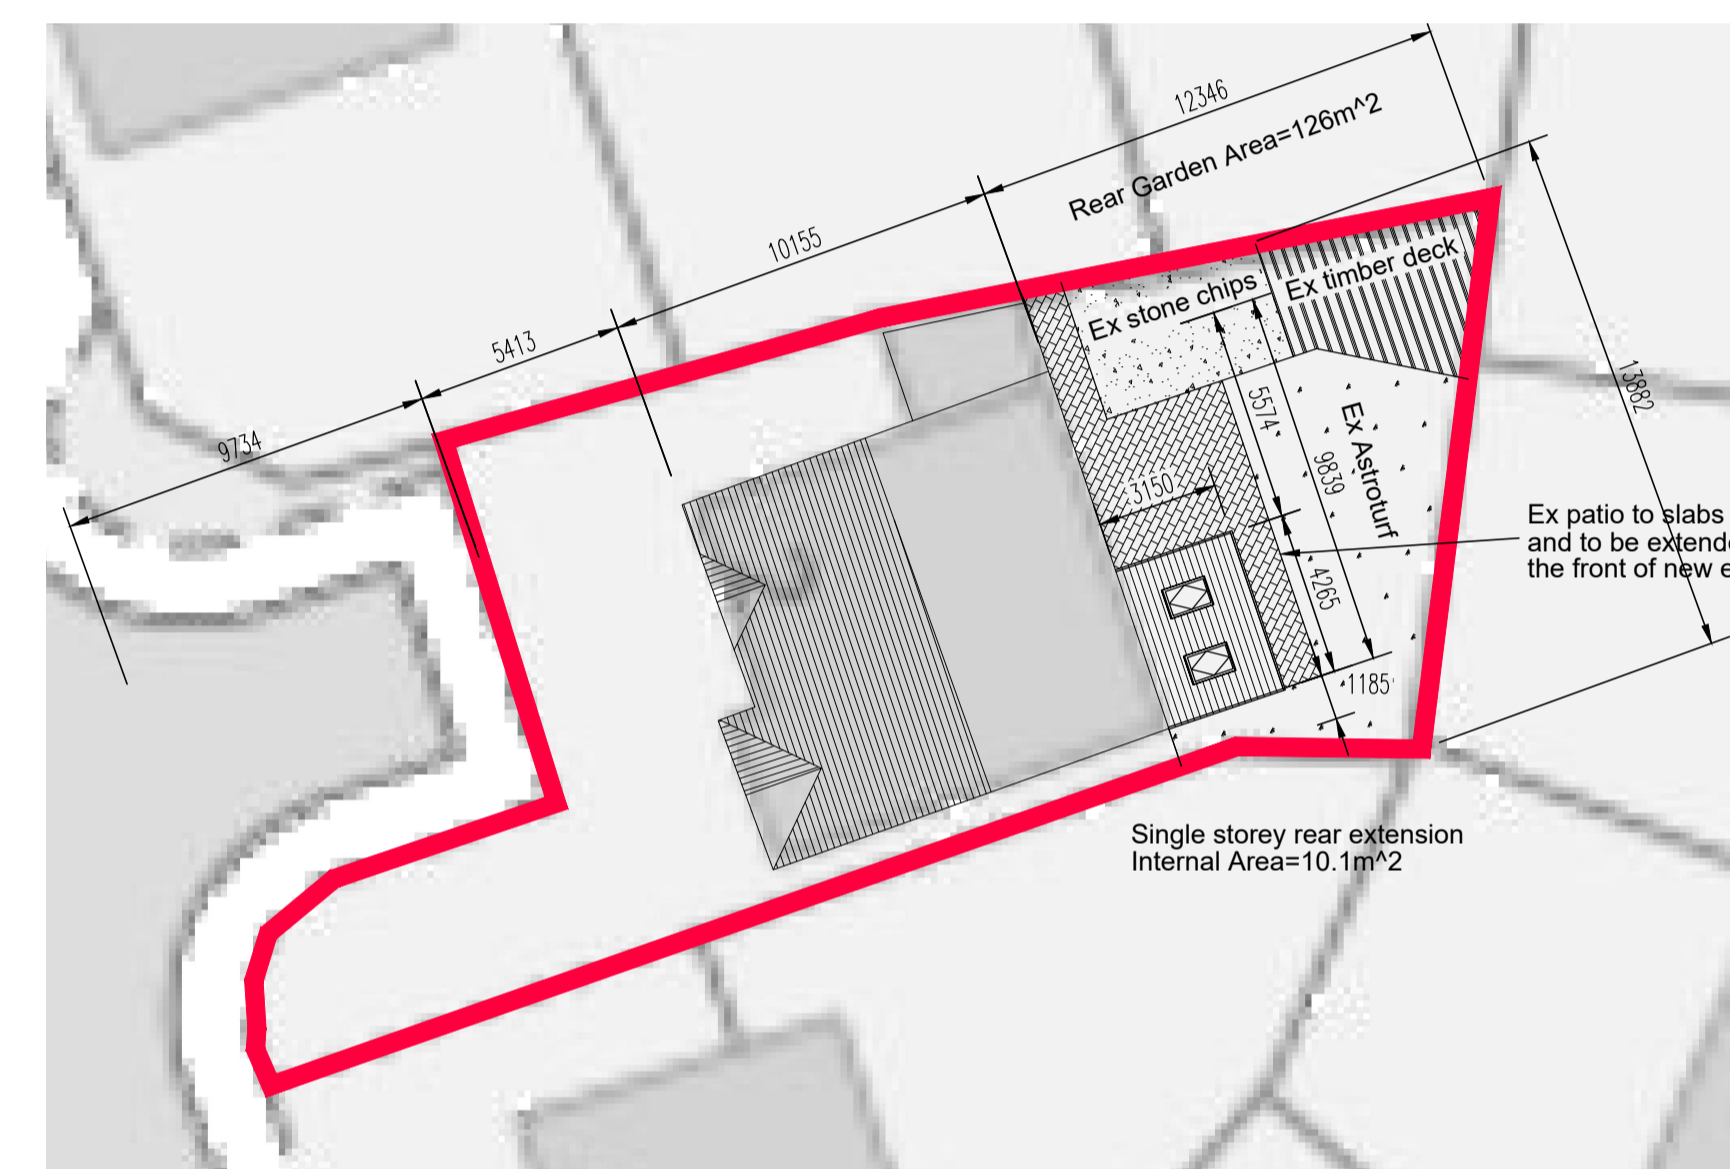 

BLOCK PLAN

 


LEGEND



DENOTES SITE BOUNDARY




EXISTING FRONT ELEVATION, (1:50)

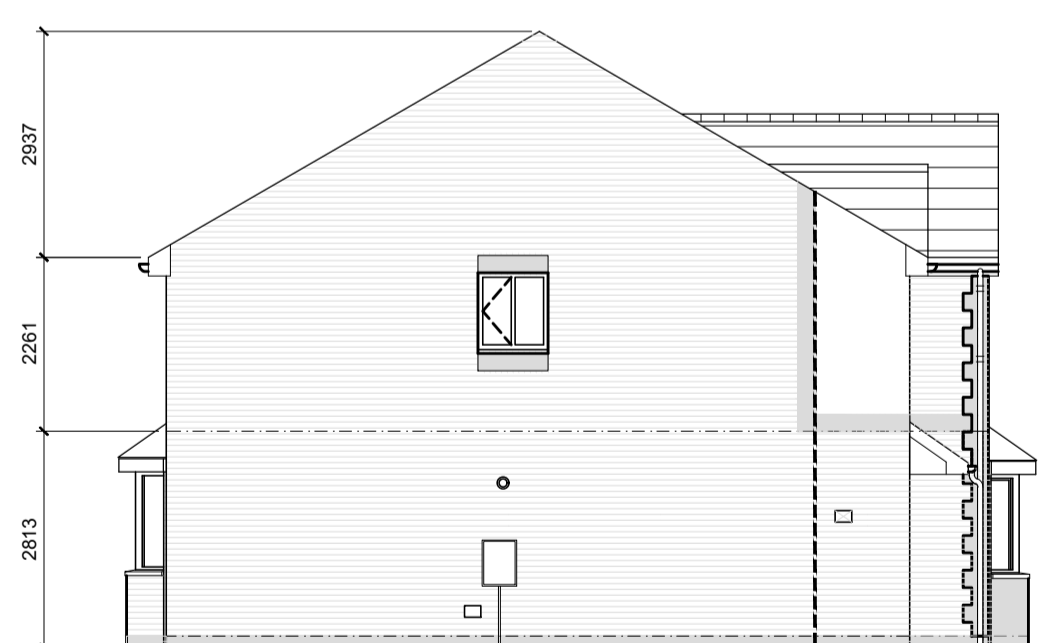


EXISTING GABLE ELEVATION L.H.S., (1:50)

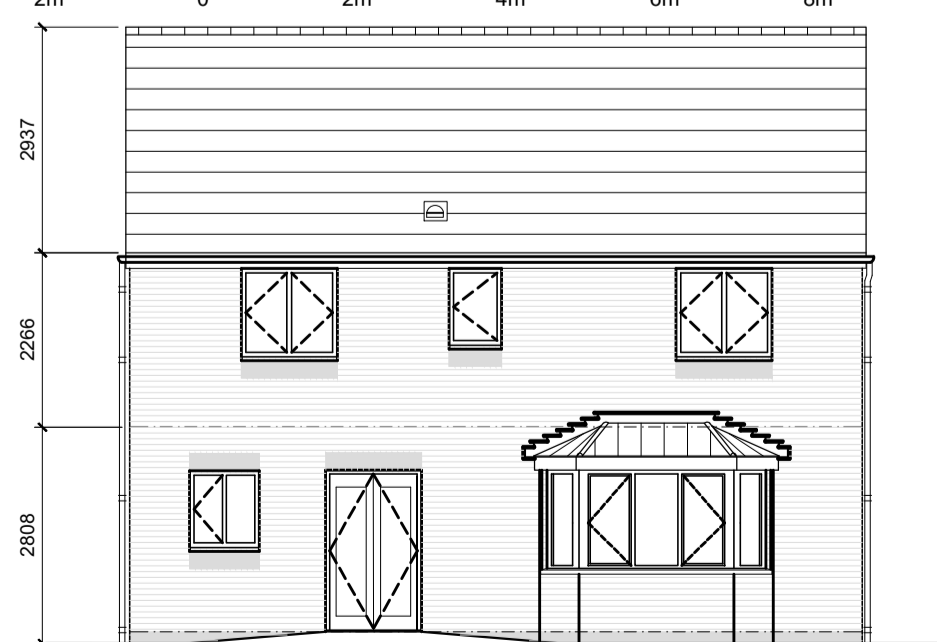 

EXISTING REAR ELEVATION, (1:50)

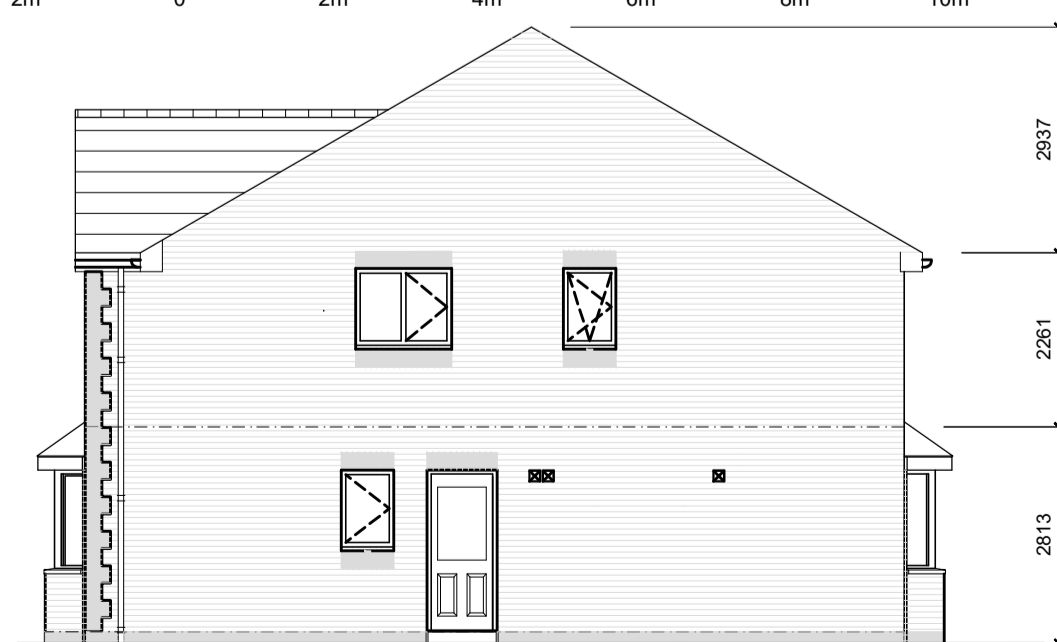

EXISTING GABLE ELEVATION R.H.S., (1:50)

 

REV	DATE	BY	DESCRIPTION	CHK	APD
-	Feb 24	DM	FIRST ISSUE		
DRAWING STATUS: PLANNING					
YDSL					
Young Design (Scotland) Ltd.					
Draughting and Design Services Kelvin House, 87 Calder Street, Coatbridge, ML5 4EY Tel: +44 (0) 1236 594964 Mob: 07973 414 102					
CLIENT:			MS F IRVINE		
PROJECT:			2 LIND PLACE, AIRDRIE, ML6 7GQ		
TITLE:			EXISTING & PLANS AND ELEVATIONS		
SCALE & SIZE:	DESIGN/DRAWN:	CHECKED/APPROVED:	DATE:		
1:100	YD	AY	FEB 24		
PROJECT No:	DRAWING No:	REV:			
24-01	02				