



NOTES:
 Do not scale this drawing. Work to figured dimensions only. Check all dimensions on site. Confirm any discrepancies prior to commencement of work.

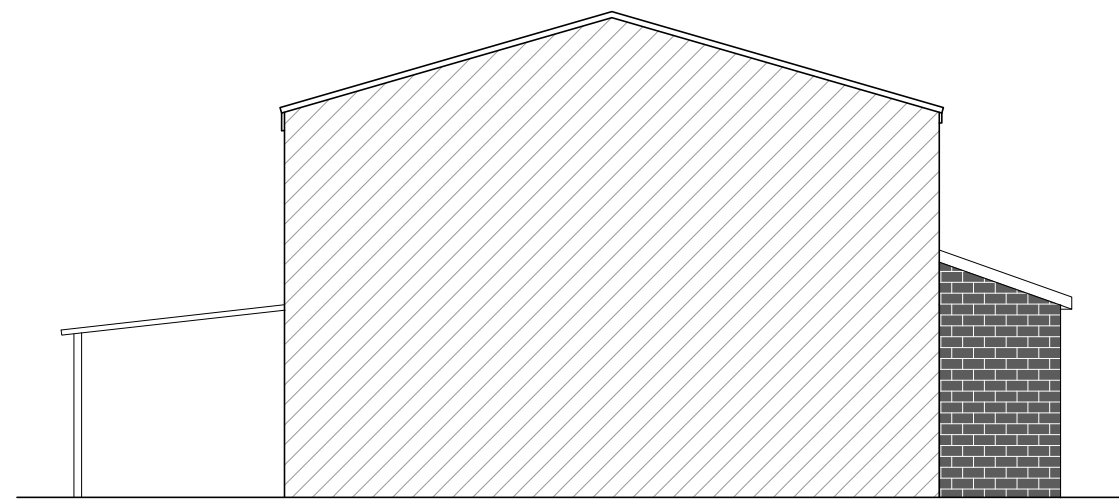


EXISTING LEFT ELEVATION
 SCALE 1:100
 0 1 2 3 4 5m




EXISTING LEFT ELEVATION
 SCALE 1:100
 0 1 2 3 4 5m

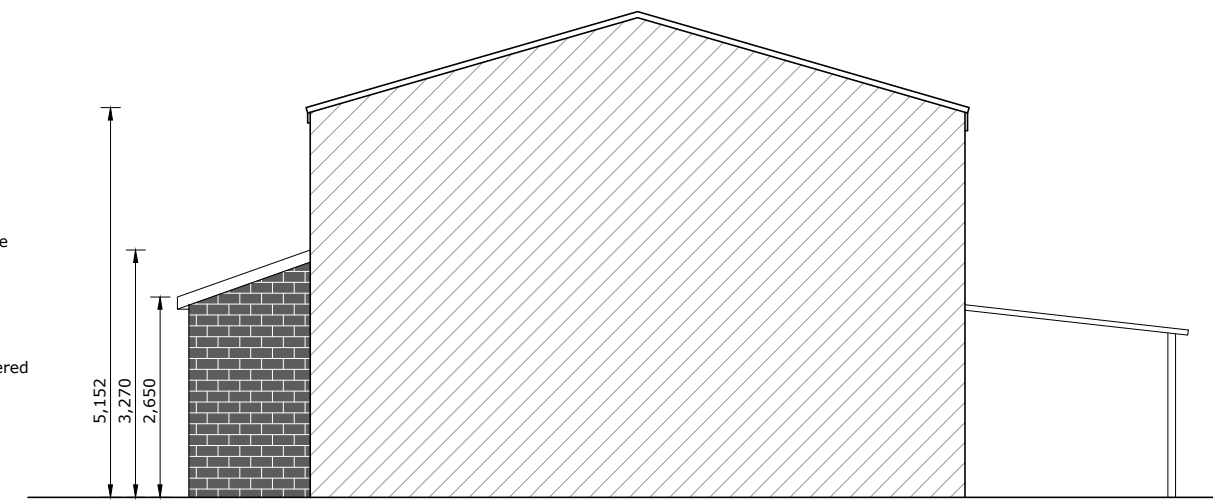

EXISTING RIGHT ELEVATION
 SCALE 1:100
 0 1 2 3 4 5m

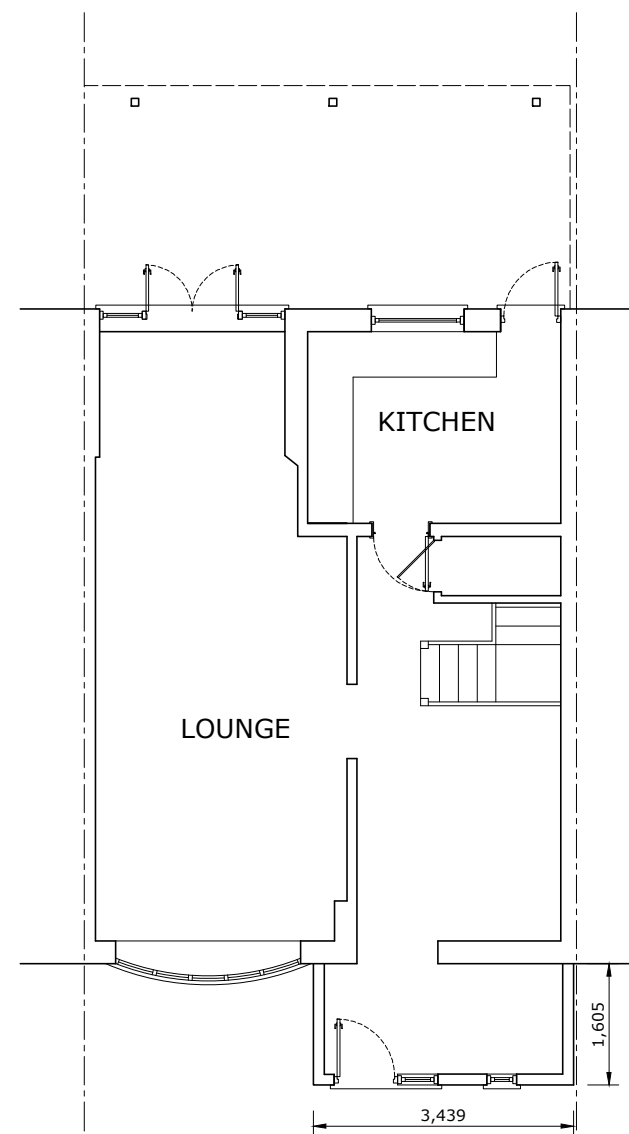

EXISTING GROUND FLOOR PLAN
 SCALE 1:100
 0 1 2 3 4 5m

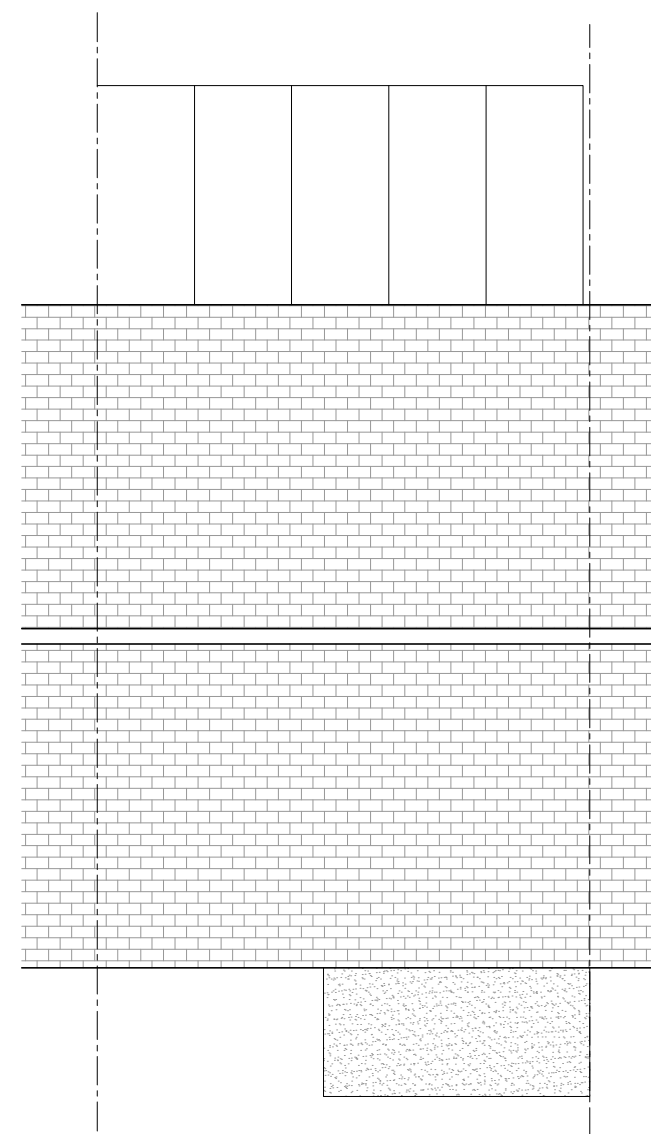

EXISTING ROOF PLAN
 SCALE 1:100
 0 1 2 3 4 5m

Rev:00	03/24	First Issue
 Krystal Architecture Ltd A : 5 Tyndale Avenue, Basildon, Essex, SS14 3UD T : 01268 454581 / 07999061557 E : info@krystal-architecture.com W : www.krystal-architecture.com		
Project Address 15 Meredene		
Client Name -		
Drawing Title Existing Plans & Elevations		
Status Planning Drawings		
Drawing Number 934-203		Rev: -
Date 29.03.24	Scale 1:200 @A2	Drawn By WN