



HORIZONTAL BOARDING TO MATCH HOUSE  
BRICK PLINTH  
ENGLISH BOND

CORNER DETAIL AS DRB 2372/3.

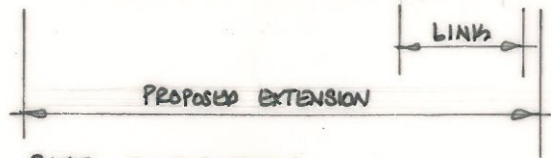


SIDE ELEVATION.

SCALE BAR 1:100

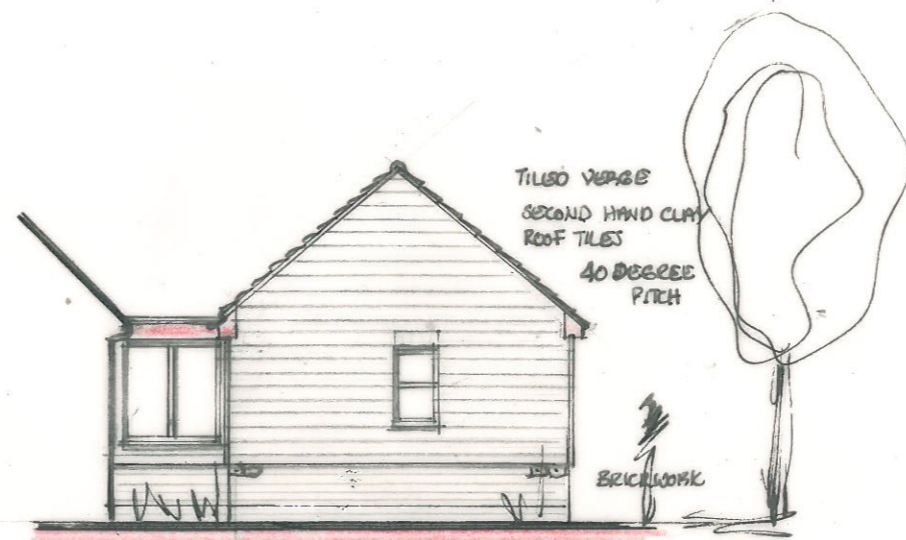


TILSO VERGE  
SECOND HAND CLAY  
ROOF TILES  
40 DEGREE  
PITCH

BRICKWORK

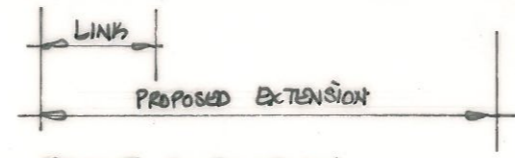


FRONT ELEVATION

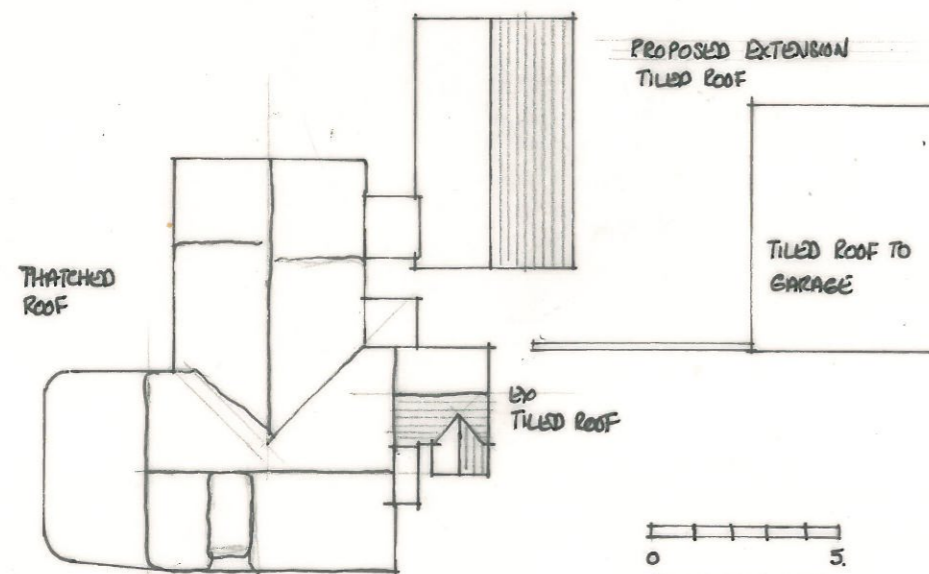

ROOF PLAN.

SCALE BAR 1:200

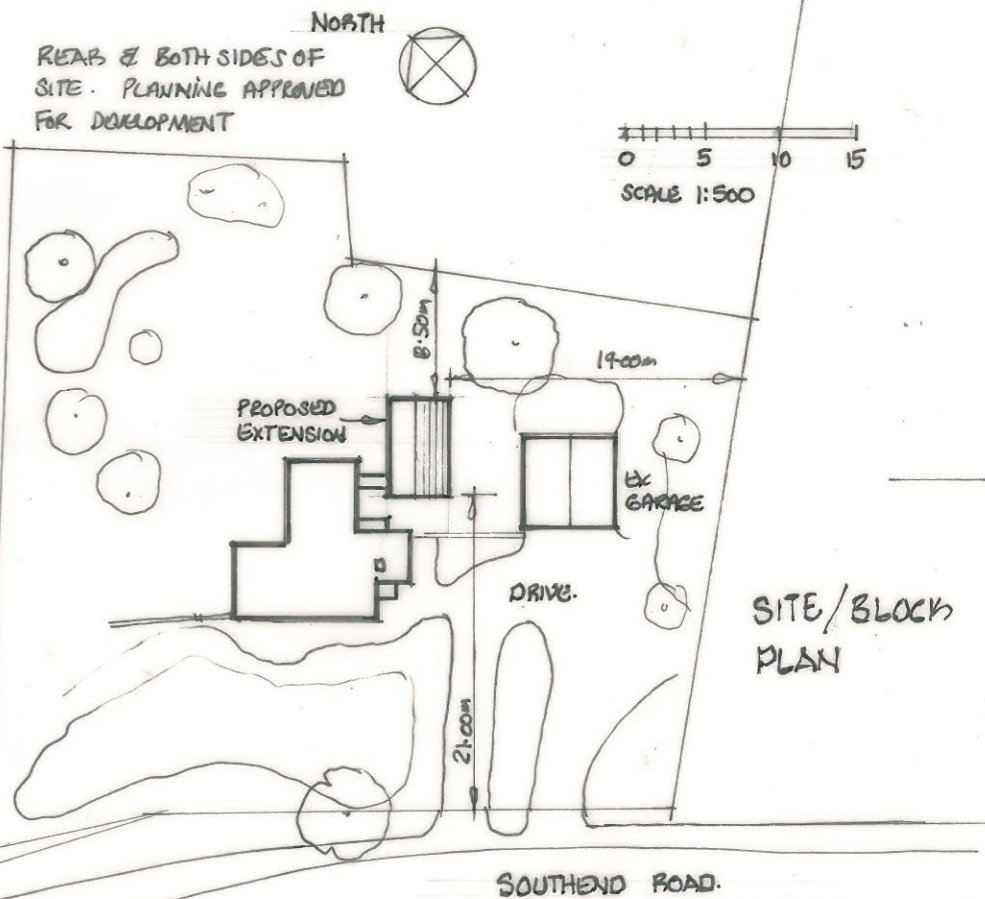

REAR & BOTH SIDES OF SITE - PLANNING APPROVED FOR DEVELOPMENT



SCALE 1:500

SITE/BLOCK PLAN

**D.J.W**  
ARCHITECTURAL DESIGNS.  
Oakwood House,  
22 Holloway Road,  
Maldon,  
CM9 4SG  
Tel: 01621 840851



Project:  
PROPOSED EXTENSION.  
THATCHED COTTAGE, SOUTHEND ROAD,  
BILLERICAY,

Title:  
ELEVATIONS, ROOF PLAN & SITE PLAN AS  
PROPOSED.

Scale:  
As indicated.  
Date:  
April 2024  
Drg No:  
2372/4