



FRONT ELEVATION.


REAR ELEVATION.

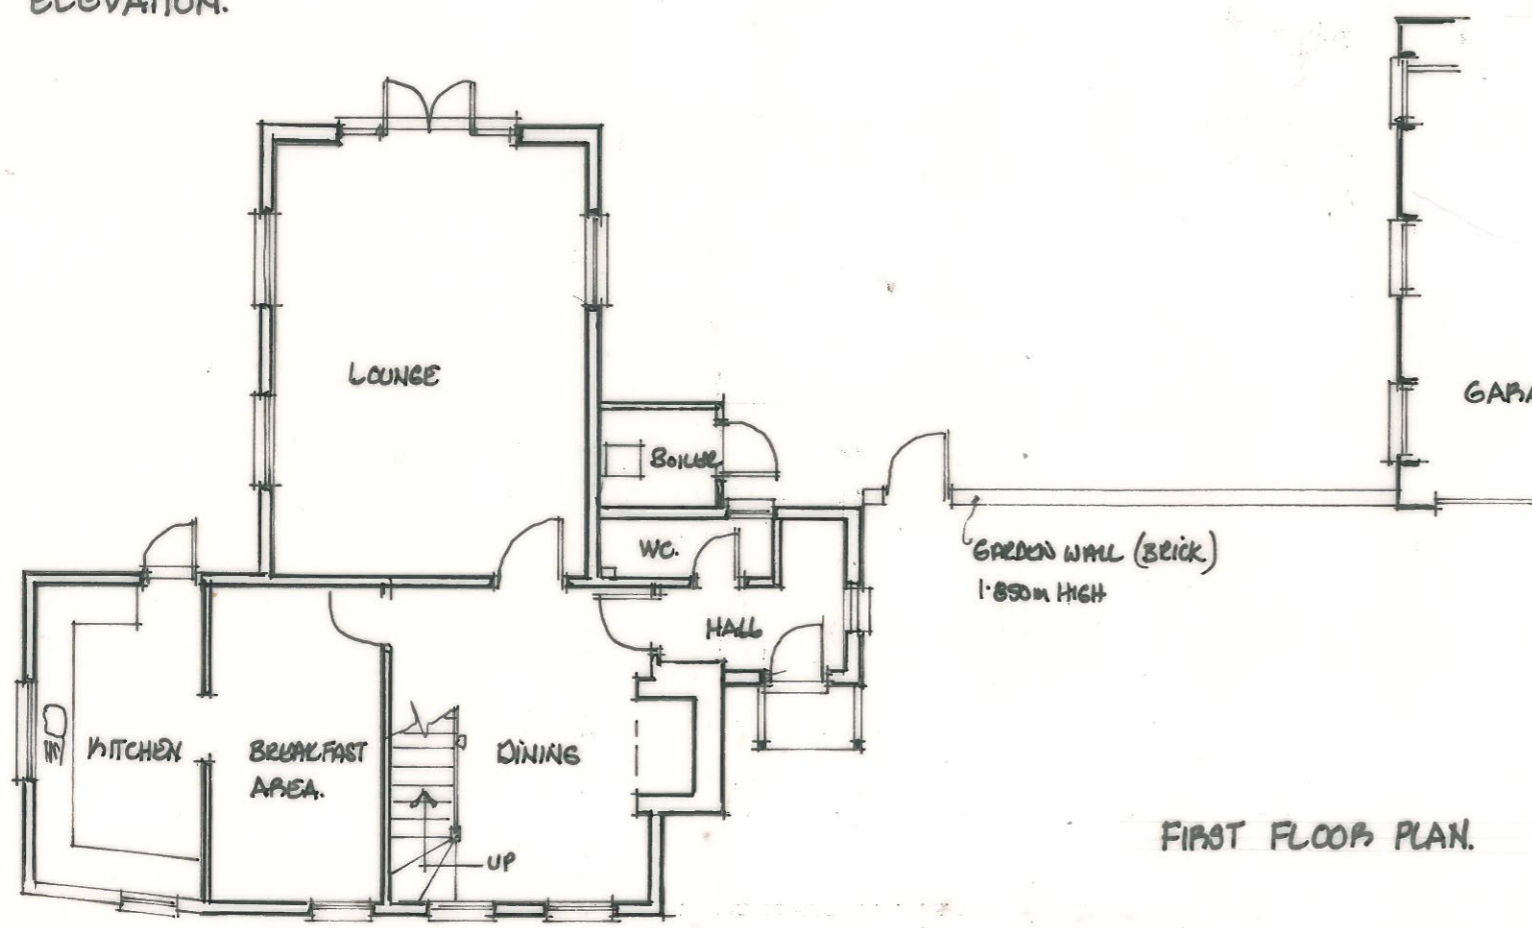

FIRST FLOOR PLAN.

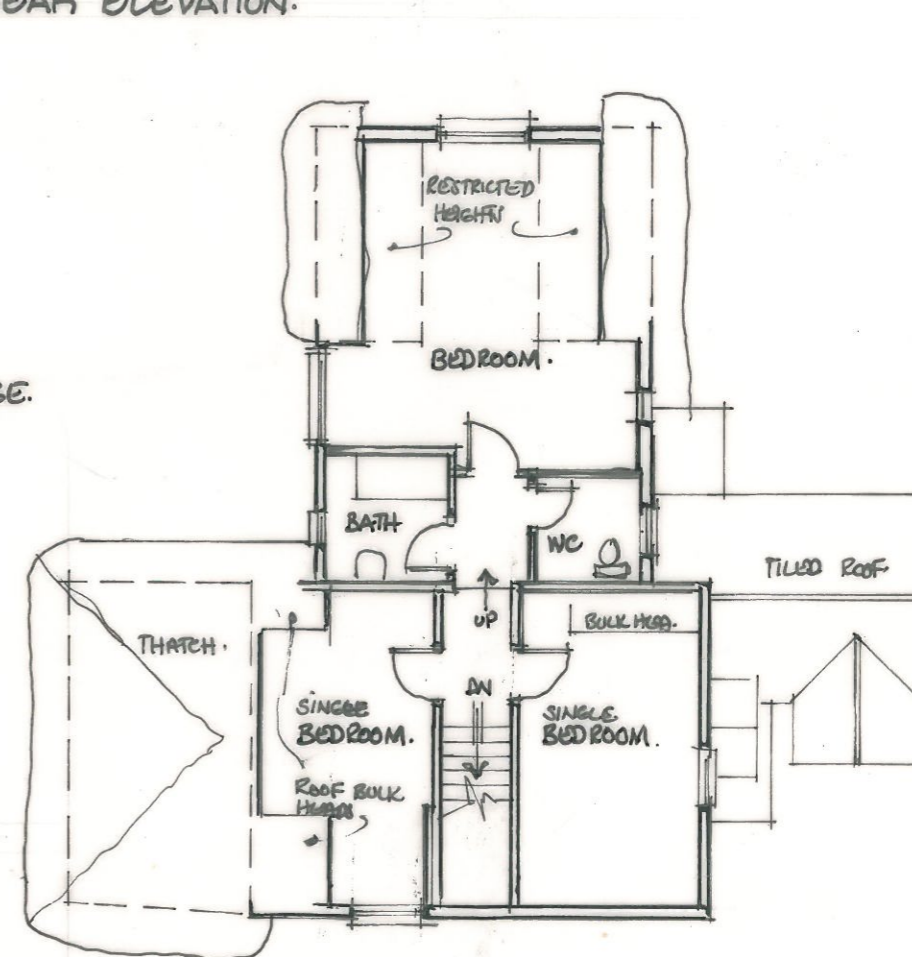

GROUND FLOOR PLAN.

 

<b>D.J.W</b> ARCHITECTURAL DESIGNS. Oakwood House, 22 Holloway Road, Maldon, CM9 4SG Tel: 01621 840851	Project: PROPOSED EXTENSION, THATCHED COTTAGE, SOUTHEND ROAD, BILLERICAY.	Scale: 1:100
	Title: PLANS & ELEVATIONS AS EXSTING.	Date: Oct 2023
		Drg No: 2372/1