



① Front Elevation
Scale 1:100

Frontage of units within undercroft (ground floor only)




② Rear Elevation
Scale 1:100

Windows over-boarded internally

Door fixed shut

Old doorway blocked up

Door fixed shut

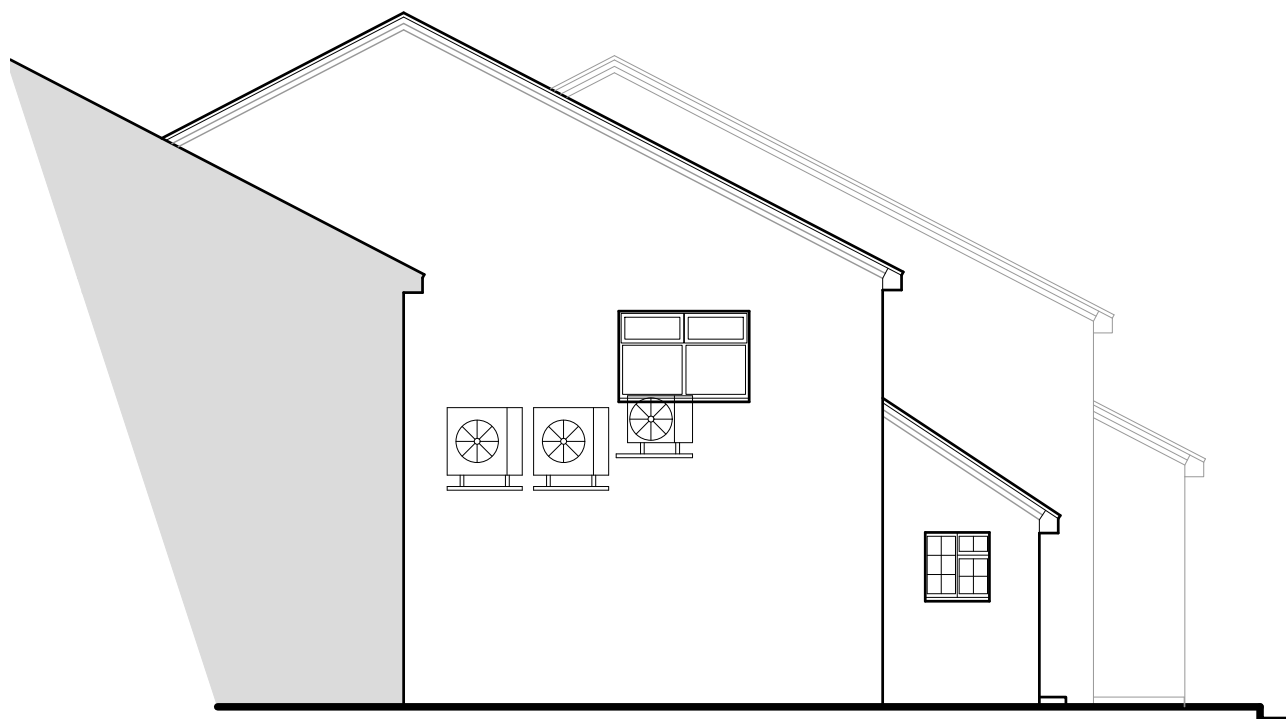

③ Side Elevation
Scale 1:100

SUPERSEDED



Revisions:			
Mountbatten House 1 Grosvenor Square Southampton Hampshire, SO15 2JU Tel:023 8022 2292			
Project Title:	5-7 Oakmede Place Binfield Bracknell RG42 4JF		
Drawing Title:	Existing Elevations		
Client	Southern Co-op		
Dwg No:	P006474_200	Scale	1:100 @ A3
Drawn	AW	Date	Jan 2024
All dimensions are in millimeters and are to be checked on site. Contact Primmer Olds BAS with any queries and to report any discrepancies.			