



① Front Elevation
Scale 1:100

No change to frontage of units




② Rear Elevation
Scale 1:100

Previously fixed shut door reinstalled

Previously blocked up doorway reinstalled

Move AC condenser to new location

5
metres
0

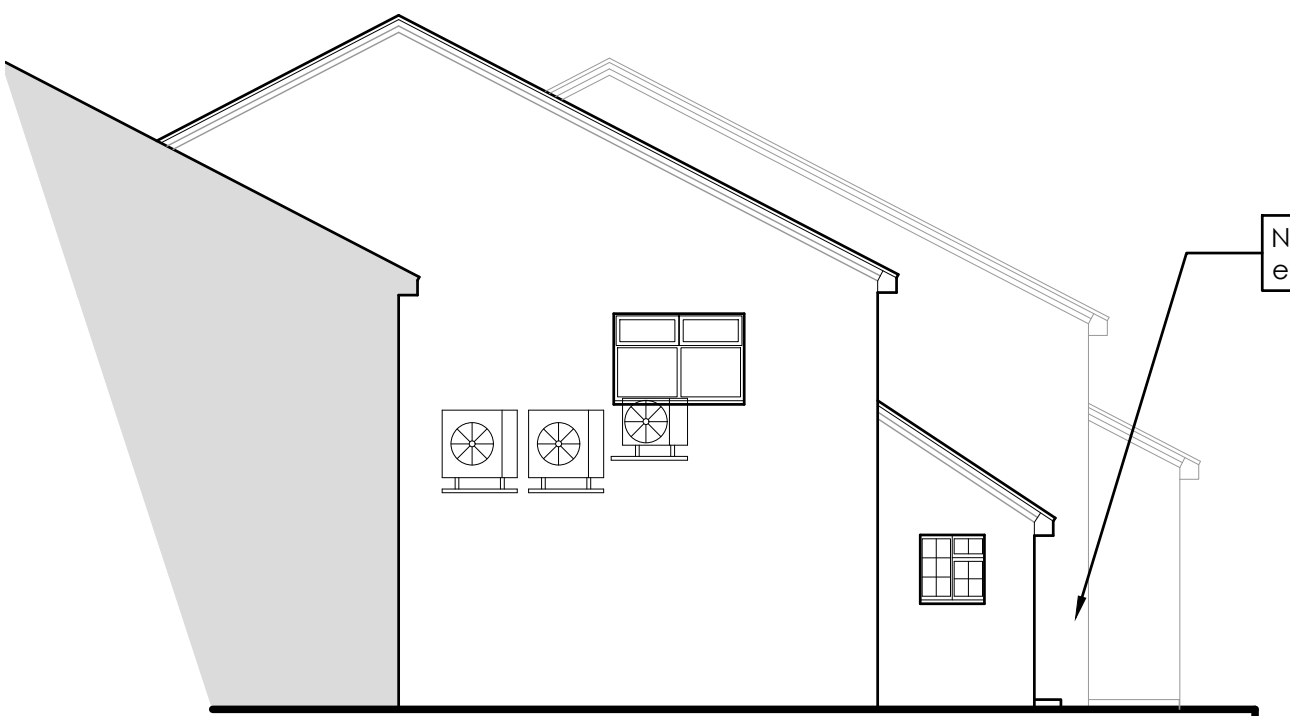

③ Side Elevation
Scale 1:100

No change to side elevation of units

SUPERSEDED 

Revisions:



Mountbatten House
1 Grosvenor Square
Southampton
Hampshire, SO15 2JU
Tel:023 8022 2292

Project Title: 5-7 Oakmede Place
Binfield
Bracknell
RG42 4JF

Drawing Title: Proposed Elevations

Client: Southern Co-op

Dwg No: P006474_210 Scale: 1:100 @ A3

Drawn: AW Date: Jan 2024

All dimensions are in millimeters and are to be checked on site. Contact Primmer Olds BAS with any queries and to report any discrepancies.