



① Front Elevation
Scale 1:100

No change to frontage of units




② Rear Elevation
Scale 1:100

Previously fixed shut door reinstalled

Previously blocked up doorway reinstalled

Move AC condenser to new location

5
metres
0

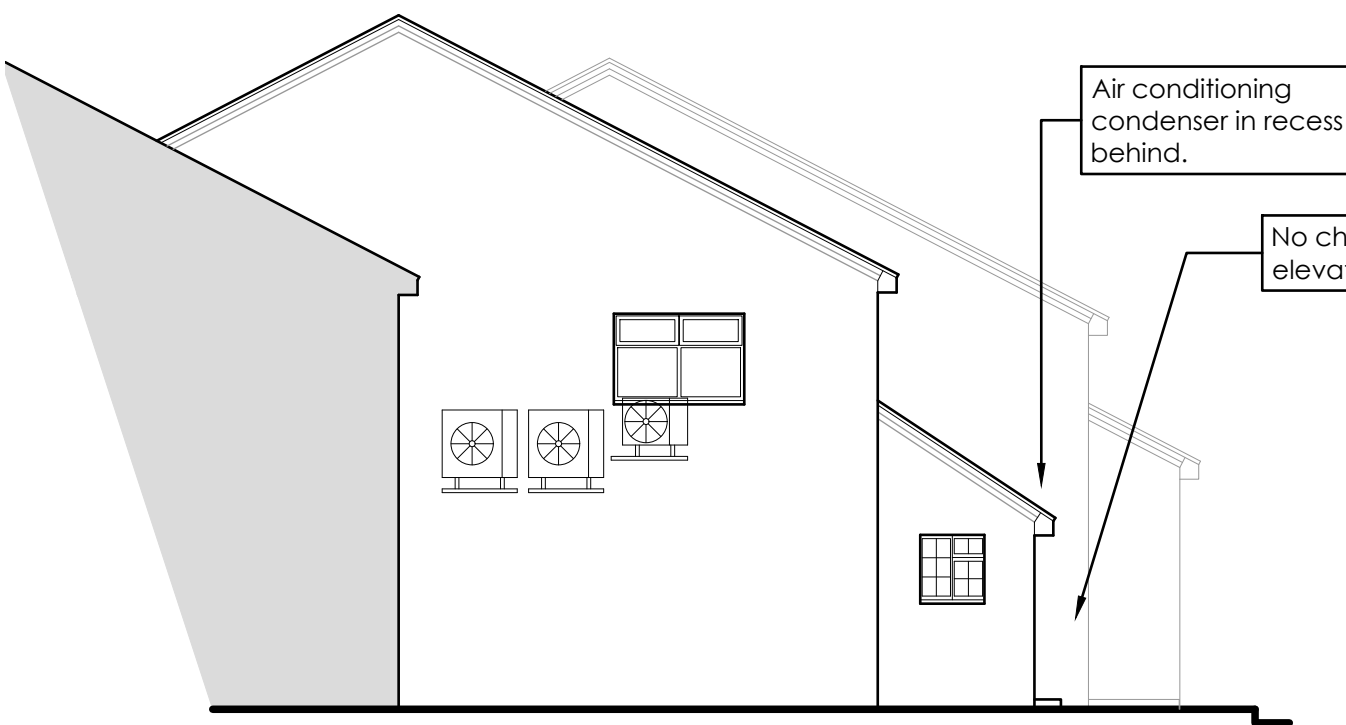

③ Side Elevation
Scale 1:100

Air conditioning condenser in recess behind.

No change to side elevation of units

Revisions:

	Mountbatten House 1 Grosvenor Square Southampton Hampshire, SO15 2JU Tel:023 8022 2292		
	Project Title: 5-7 Oakmede Place Binfield Bracknell RG42 4JF		

Drawing Title: Proposed Elevations			
Client	Southern Co-op		
Dwg No:	P006474_210	Scale	1:100 @ A3
Drawn	AW	Date	Jan 2024

All dimensions are in millimeters and are to be checked on site. Contact Primmer Olds BAS with any queries and to report any discrepancies.

RECEIVED
 24/00165/FUL
 27.03.2024

