



① Front Elevation  
Scale 1:100

Frontage of units within undercroft (ground floor only)




② Rear Elevation  
Scale 1:100

Windows over-boarded internally

Door fixed shut

Old doorway blocked up

Door fixed shut

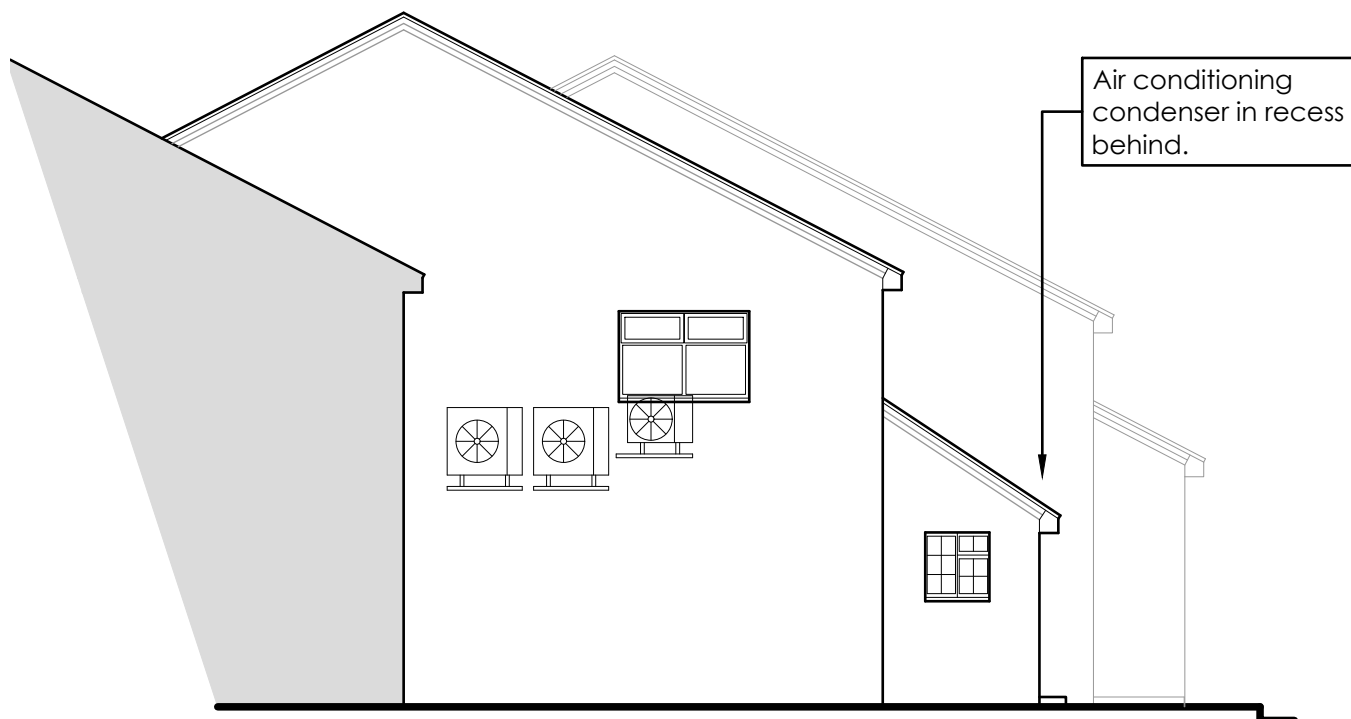

③ Side Elevation  
Scale 1:100

Air conditioning condenser in recess behind.

Revisions:

 <b>Primmer Olds BAS</b> – Chartered Surveyors –	Mountbatten House 1 Grosvenor Square Southampton Hampshire, SO15 2JU Tel:023 8022 2292		
	Project Title: 5-7 Oakmede Place Binfield Bracknell RG42 4JF		

Drawing Title: Existing Elevations	
Client: Southern Co-op	

Dwg No: P006474_200	Scale: 1:100 @ A3
Drawn: AW	Date: Jan 2024

All dimensions are in millimeters and are to be checked on site. Contact Primmer Olds BAS with any queries and to report any discrepancies.

**RECEIVED**  
24/00165/FUL  
27.03.2024

