

NOTES


1. SEE HCS SPECIFICATION IF APPLICABLE
2. IF THE CONTRACTOR CONSIDERS THAT HE DOES NOT HAVE SUFFICIENT INFORMATION TO COMPLETE THE WORK SAFELY, HE MUST NOTIFY THE SURVEYOR
3. DRAWINGS ARE FOR INFORMATION ONLY, THE CONTRACTOR MUST TAKE OWN MEASUREMENTS ON SITE.



FRONT ELEVATION




REAR ELEVATION

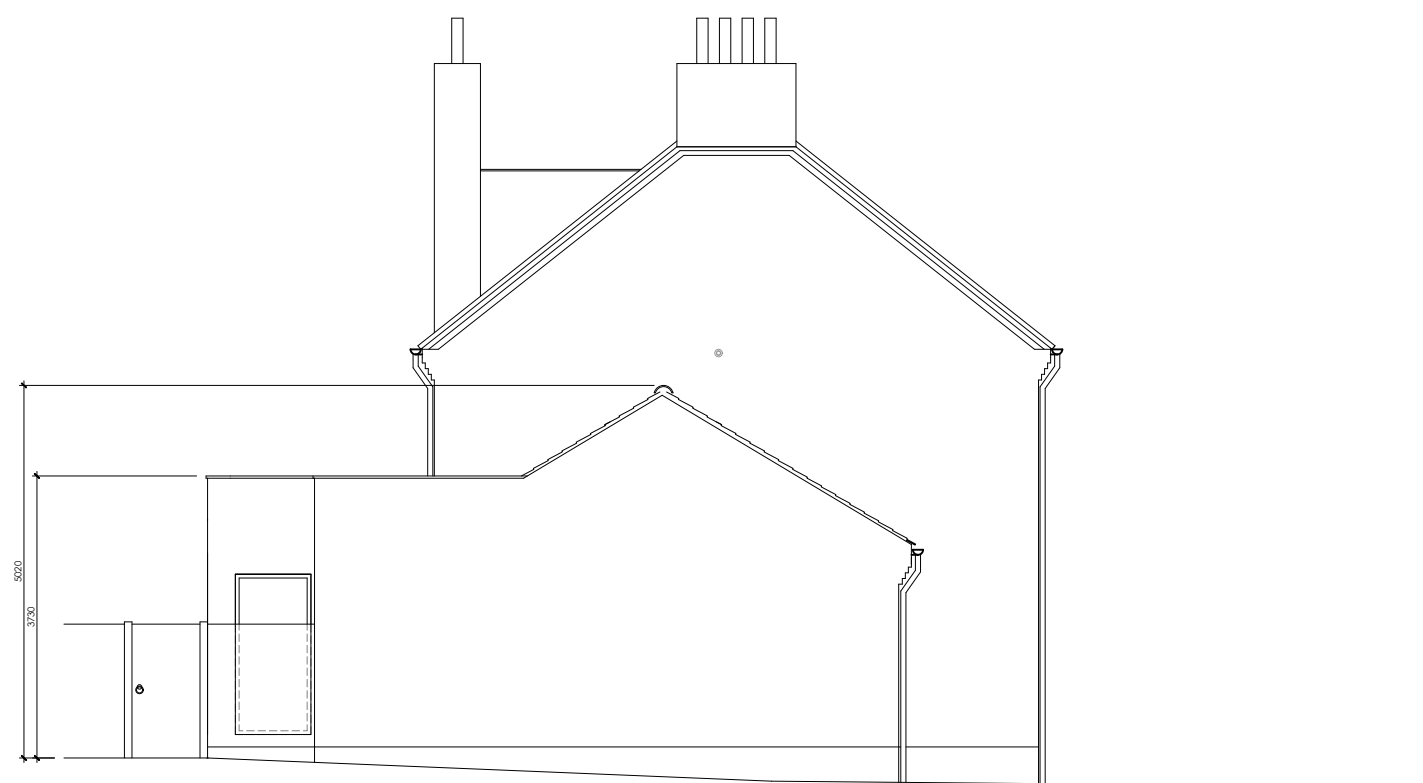

SIDE ELEVATION

1:100

 

C	Parapet height updated	JF	19.03.24	SP
B	Dimensions added	JF	10.02.23	SP
A	Update to drainage and layout	JF	01.11.22	SP

Rev	Description	By	Date	Chkd
-----	-------------	----	------	------



17-GORDON-ROAD
SHENFIELD
CM15-8LR

PROPOSED
ELEVATIONS

Status
TENDER

Drawing No. CONS-282-04				Revision C	
Scale 1:100	Size A3	Drawn JF	Date 19.03.2024	Chkd SP	Passed -