



**NOTES**

1. SEE HCS SPECIFICATION IF APPLICABLE
2. IF THE CONTRACTOR CONSIDERS THAT HE DOES NOT HAVE SUFFICIENT INFORMATION TO COMPLETE THE WORK SAFELY, HE MUST NOTIFY THE SURVEYOR
3. DRAWINGS ARE FOR INFORMATION ONLY, THE CONTRACTOR MUST TAKE OWN MEASUREMENTS ON SITE.

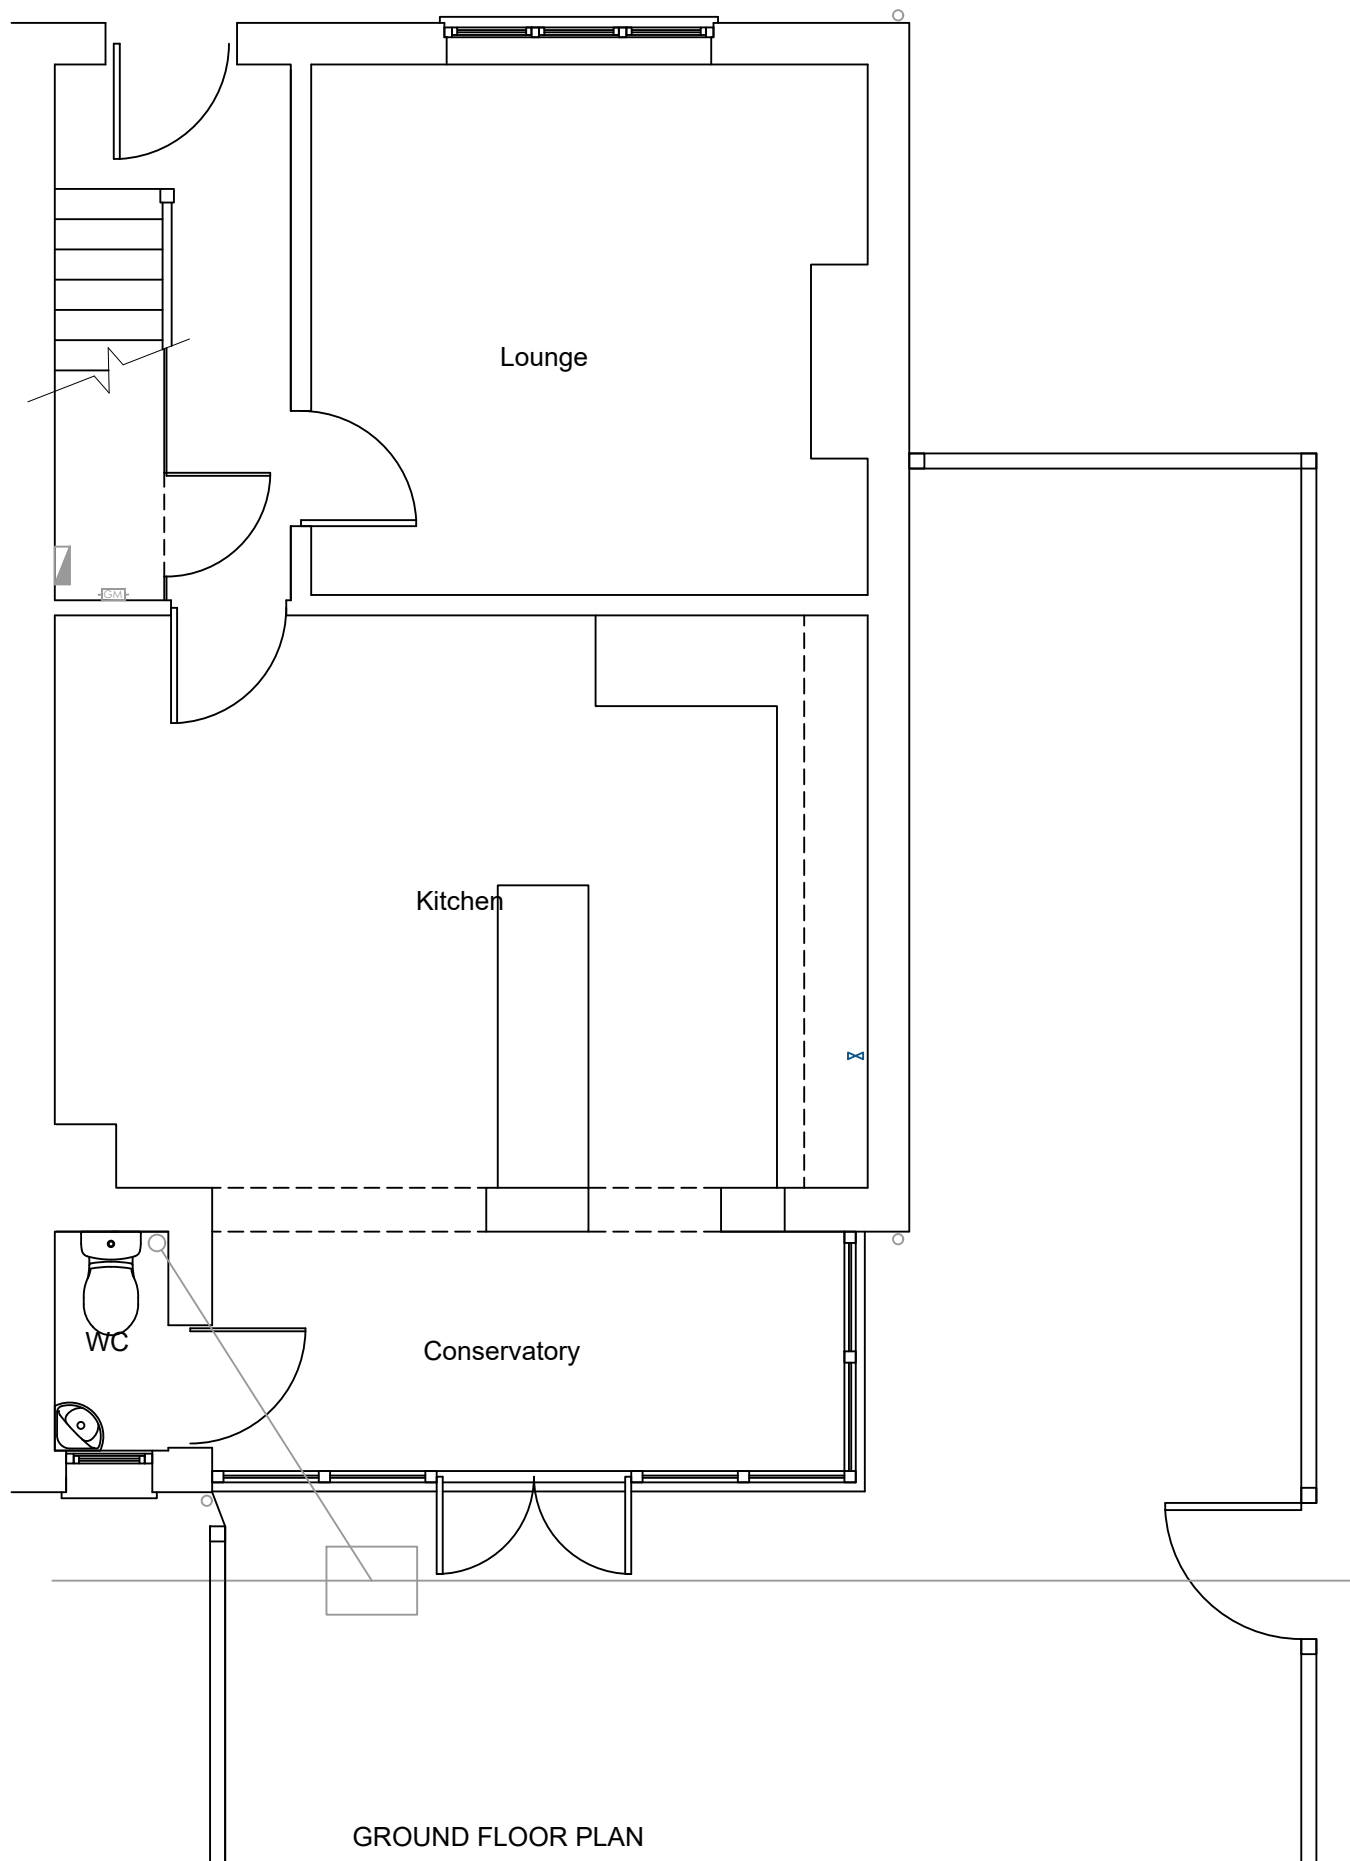

GROUND FLOOR PLAN

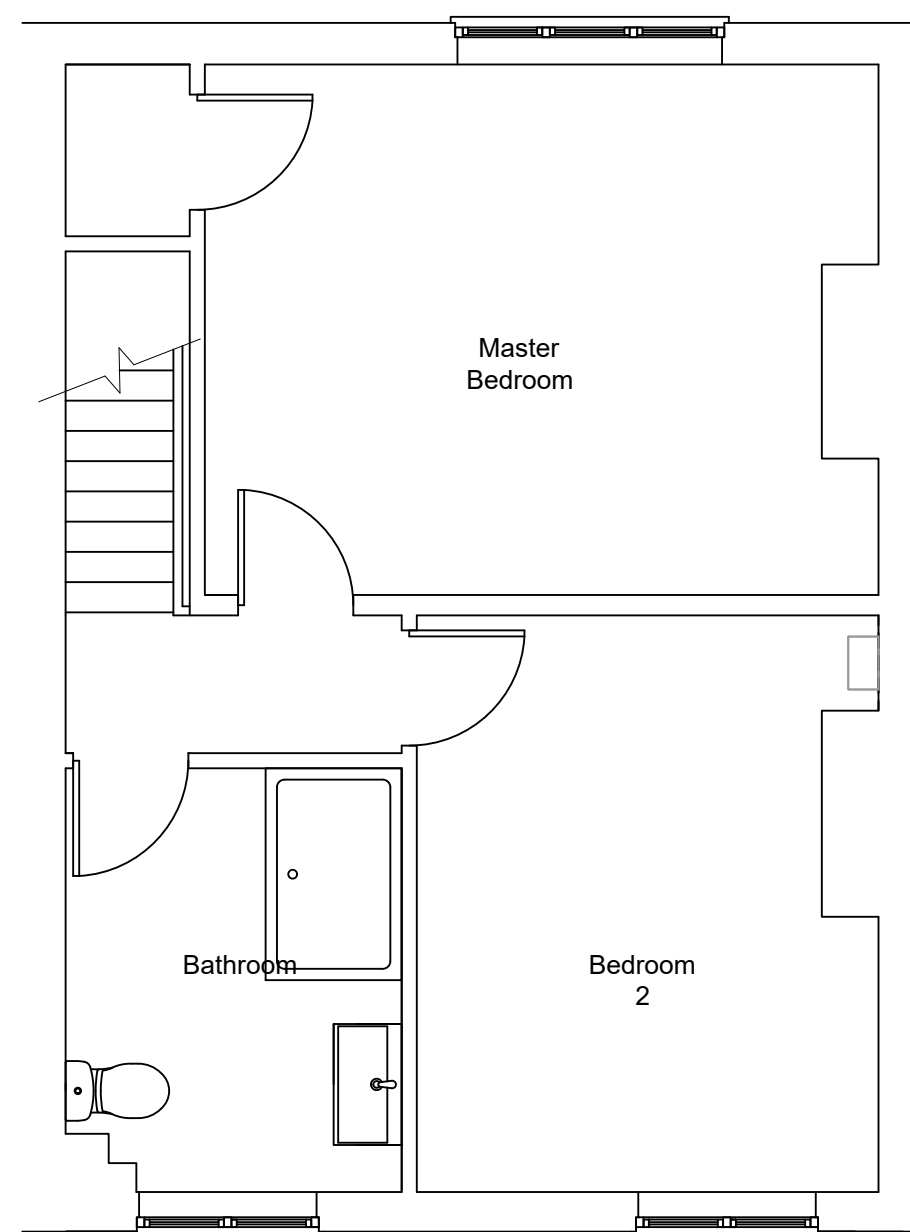

FIRST FLOOR PLAN

Rev	Description	By	Date	Chkd



17-GORDON-ROAD  
SHENFIELD  
CM15-8LR

EXISTING-FLOOR  
PLANS

Status  
PLANNING

Drawing No.		Revision			
CONS-282-01		-			
Scale	Size	Drawn	Date	Chkd	Passed
1:50	A3	JF	17.09.21	CH	-