


This drawing is the property of Crawford & Company and must not be produced in whole or in part without the prior permission of Crawford & Company.



Do not scale from this drawing. All dimensions are to be verified on site and any discrepancies reported back to the issuer immediately.

Unless otherwise specified, all dimensions are stated in millimetres


Notes

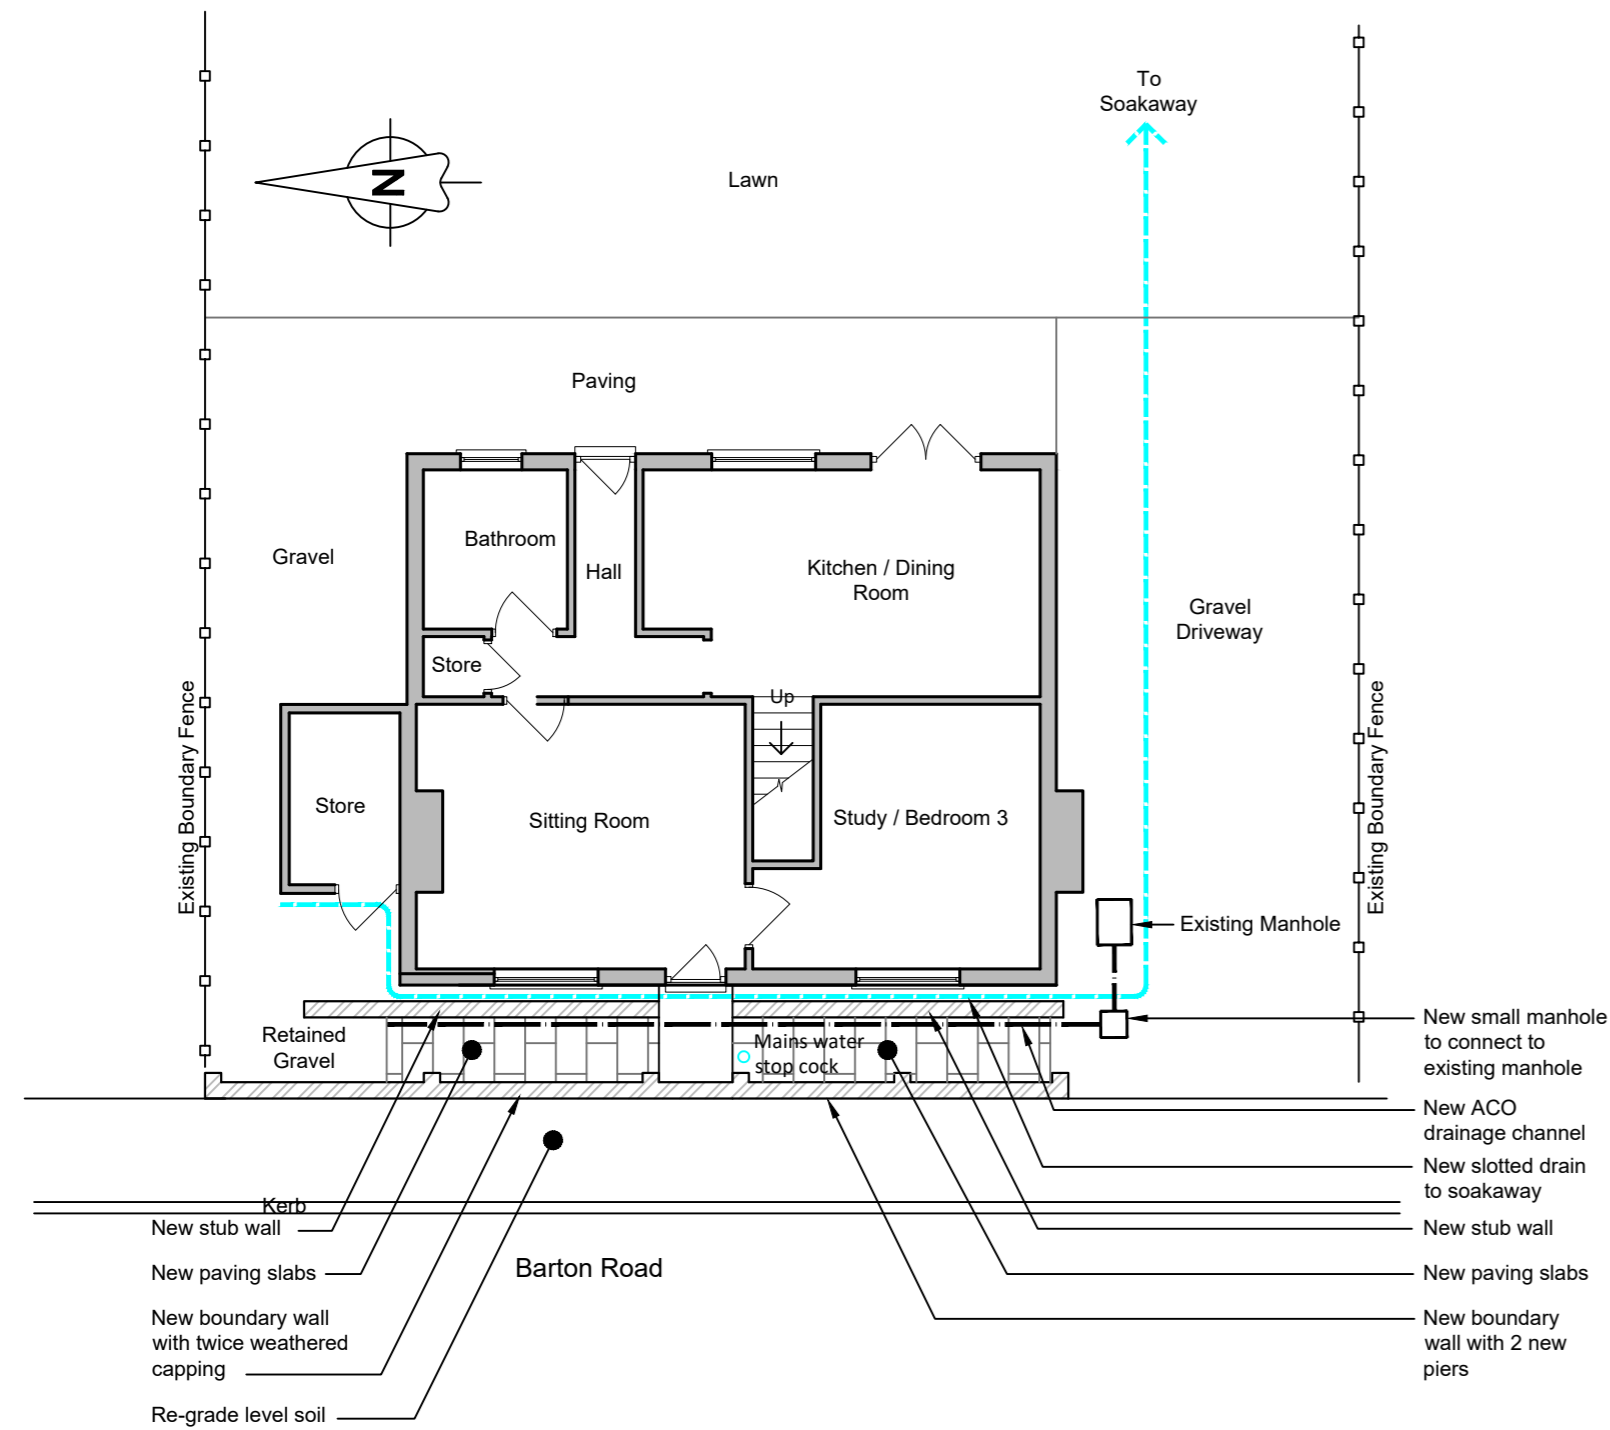


GROUND FLOOR
SCALE 1:100

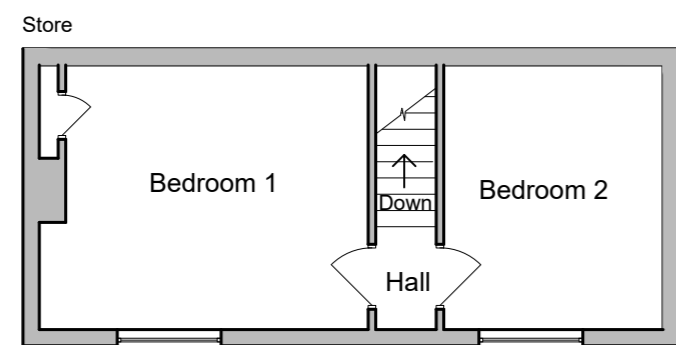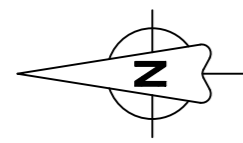

FIRST FLOOR
SCALE 1:100

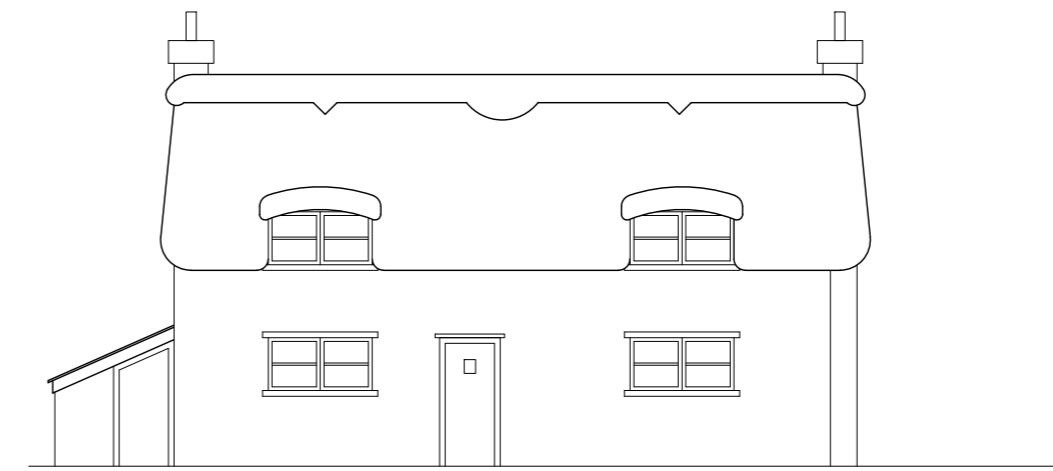

FRONT ELEVATION
SCALE 1:100

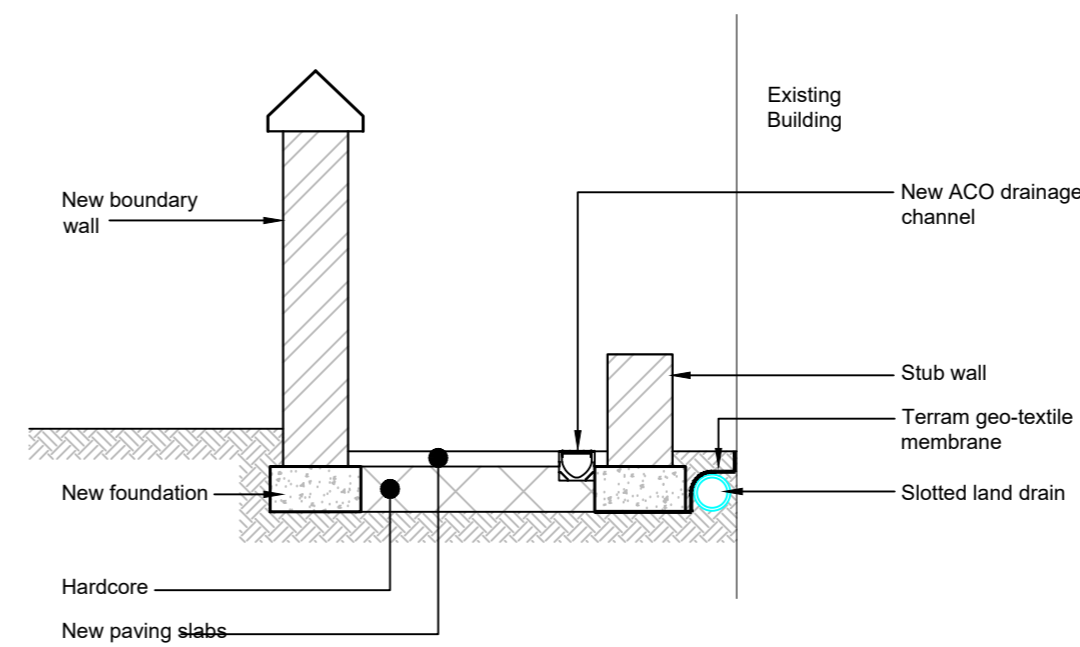

TYPICAL SECTION THROUGH
FRONT
SCALE 1:25

Rev	Date	Drawn	Designed	Checked

Drawing Status
LISTED BUILDING CONSENT

Project Title
BARTON ROAD

Project Location
**46 BARTON ROAD
HASLINGFIELD, CAMBRIDGE
CB23 1LL**

Drawing Title
**FLOOR PLANS
AND ELEVATIONS**

Client
A GOLBY and C MUNDAY

Originator



Crawford Building Consultancy
The Hallmark Building, 106 Fenchurch Street, London EC3M 5JE
tel: 0121 200 3600
email: david.painter@crawco.co.uk www.crawco.co.uk

Project No 1756364 Division CBC Scale at A2 1:100

Date MAR '24 Drawn DP Designed Checked CP

Drawing number Revision

CBC-1756364-03