




existing front elevation

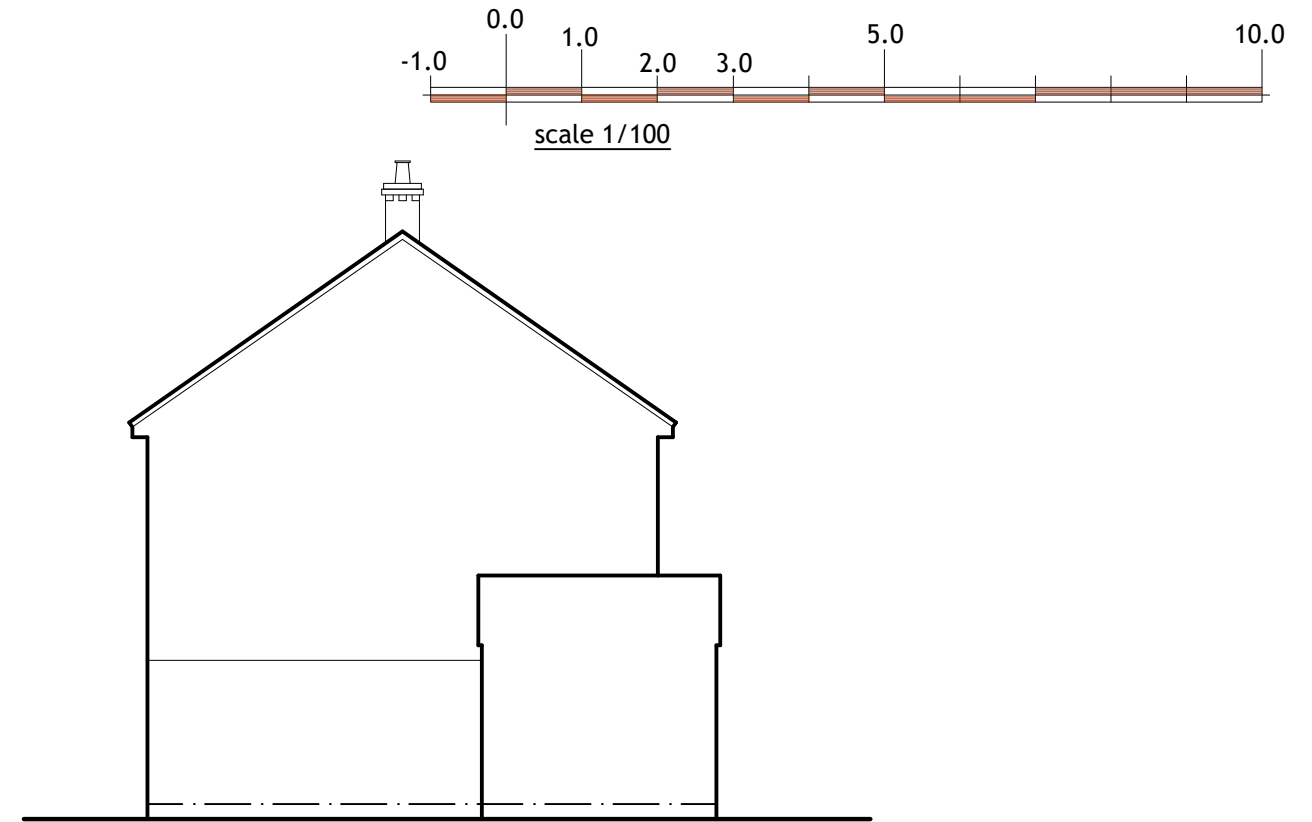

existing side elevation

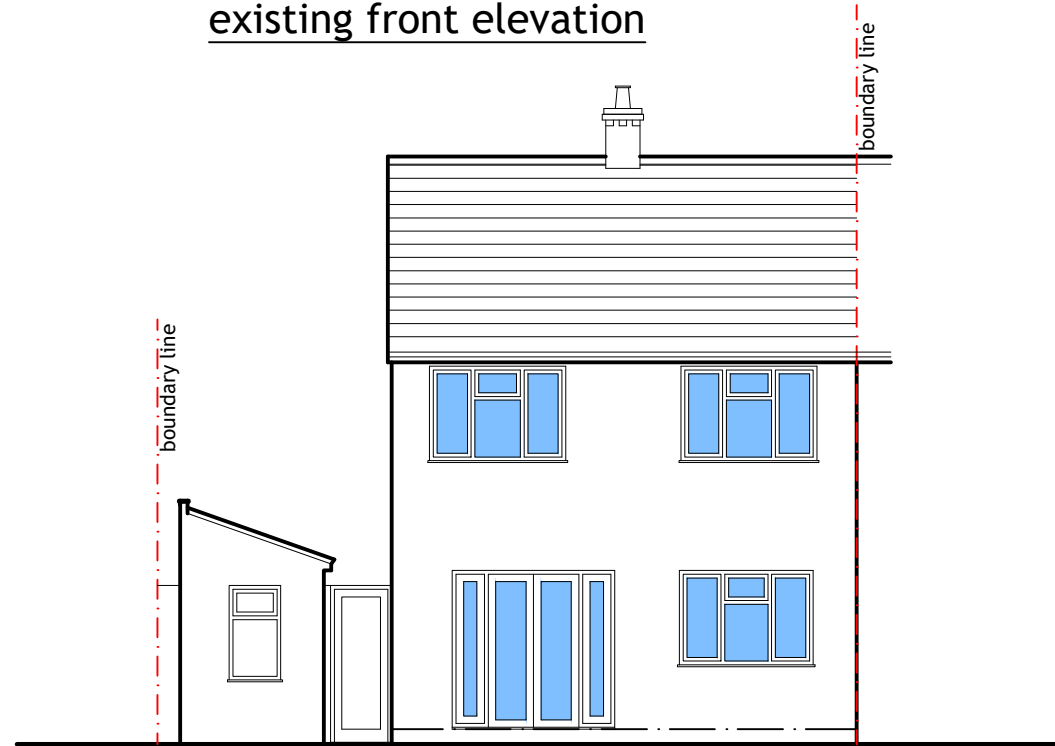

existing rear elevation

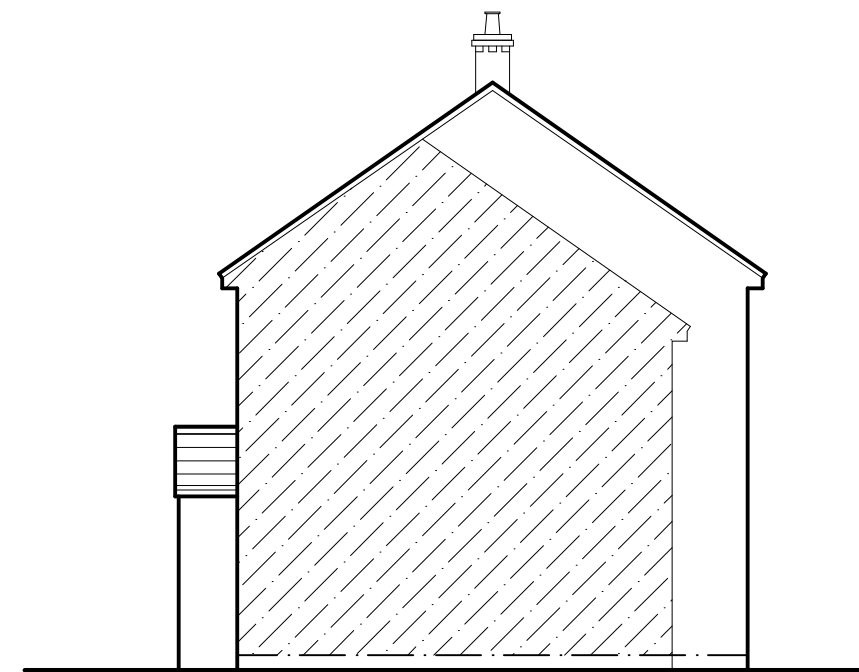

existing side elevation

PLAN & BUILD LTD.



PH: 07816611144

shamshadali@hotmail.co.uk

ADDRESS: 11 PURCELL ROAD LUTON, LU4 0RD

TITLE: EXISTING ELEVATIONS

PROJECT: SINGLE STOREY REAR AND TWO STOREY SIDE EXTENSION

DATE 26/06/2023 DWG NO. 02/05

DRAWN BY SCALE 1:100

A3