

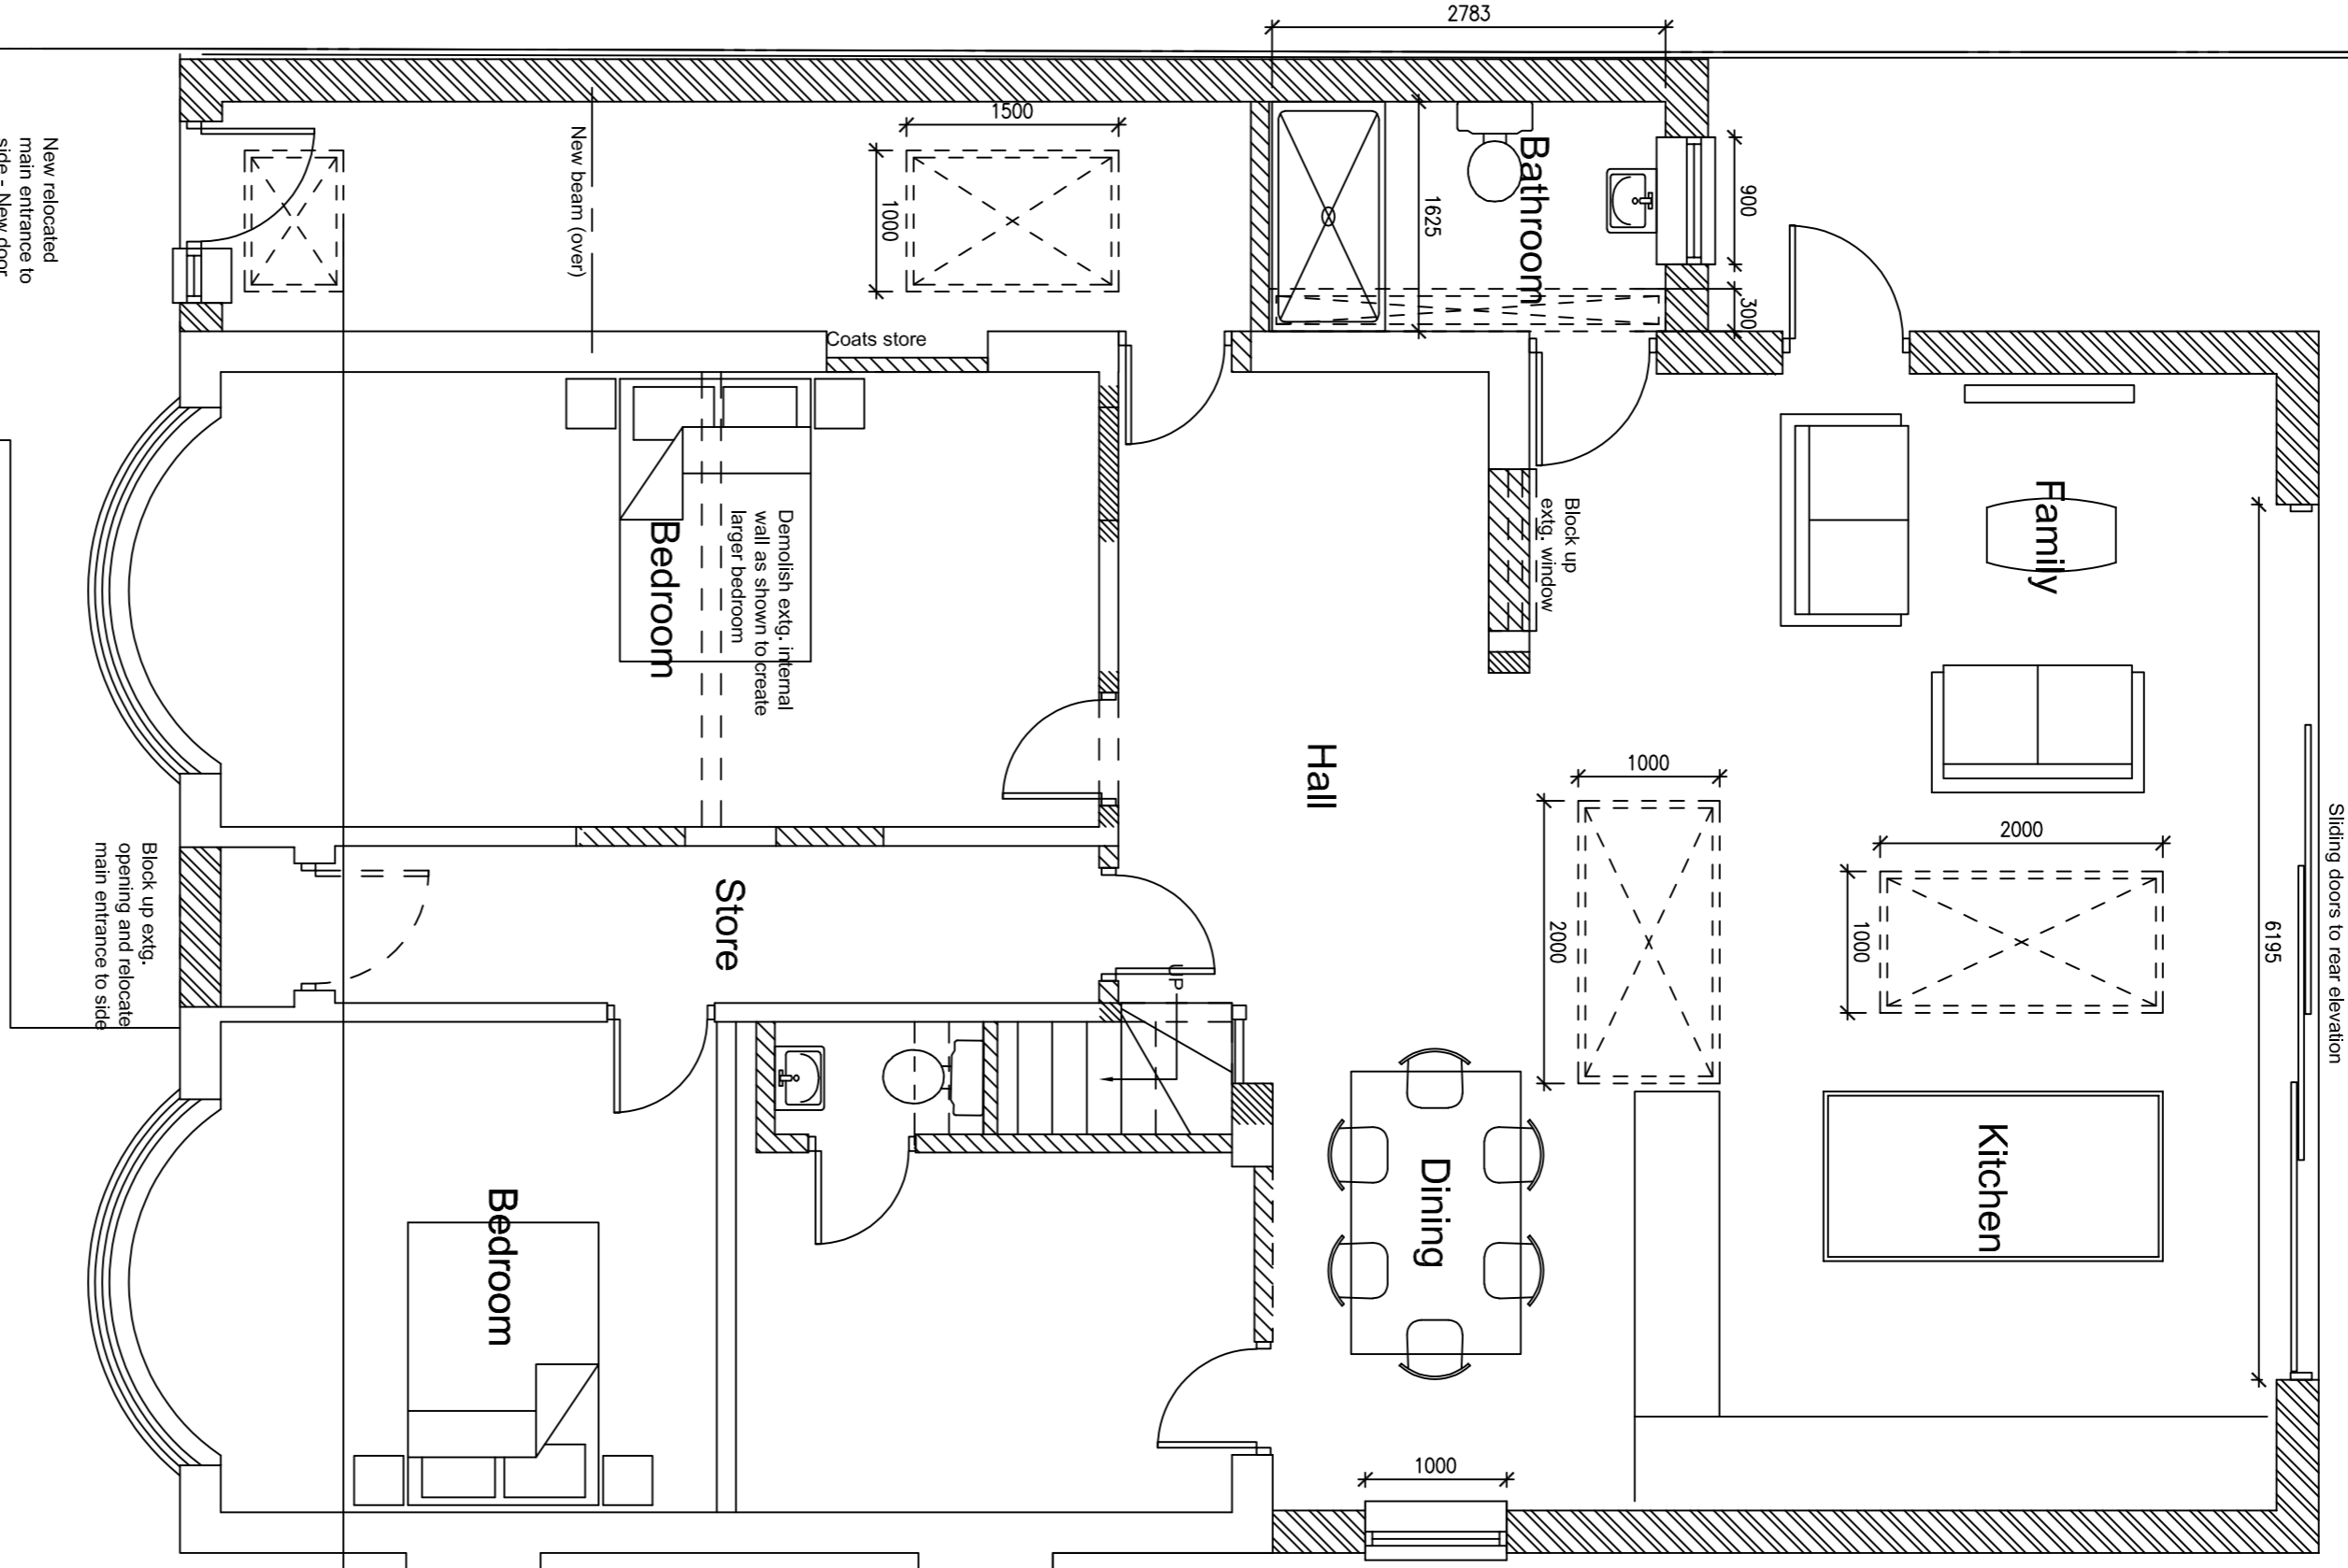
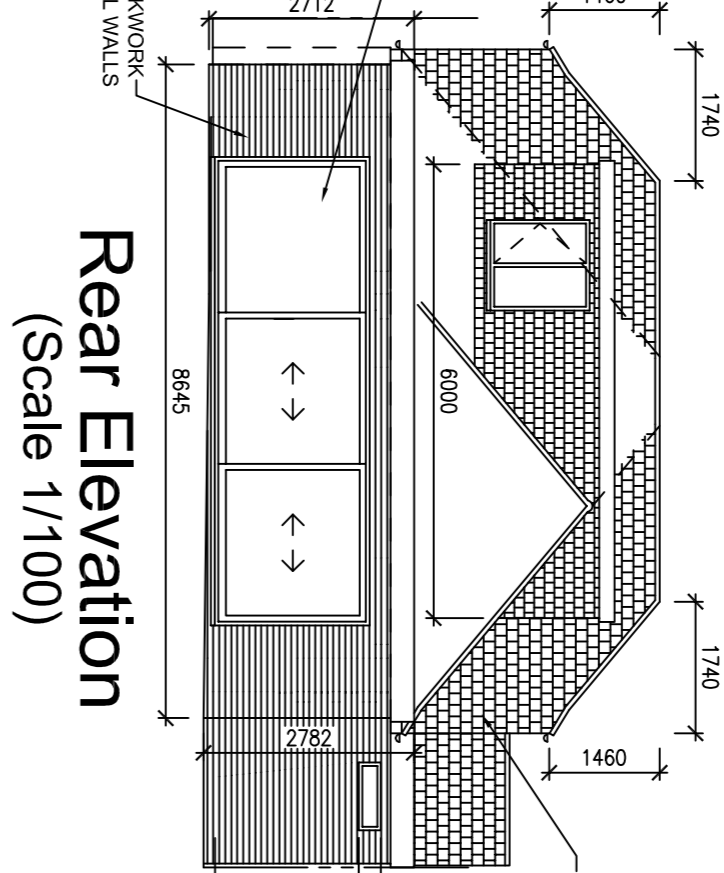
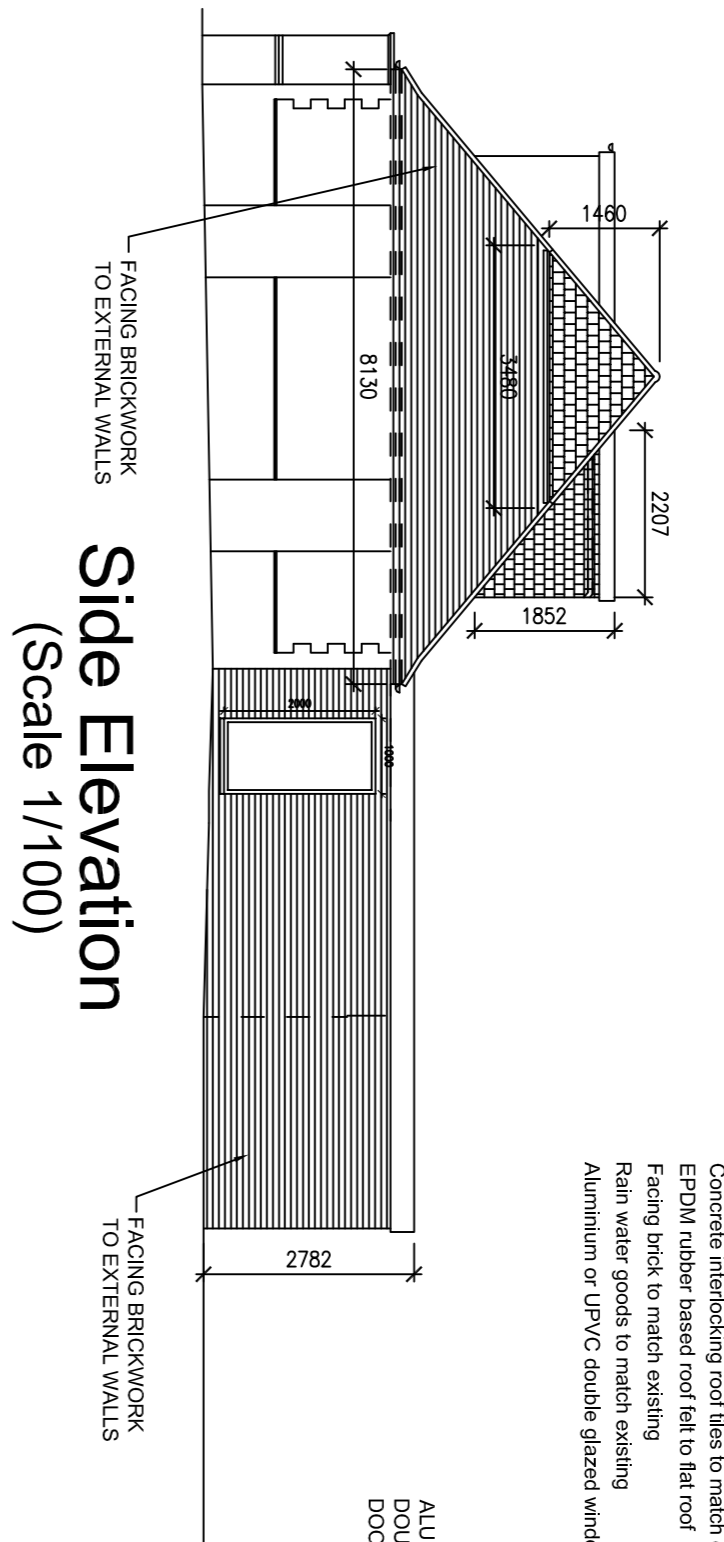


Notes: Plans are to be used in conjunction with Structural Engineer calculations. See padstones, bearings and connection details

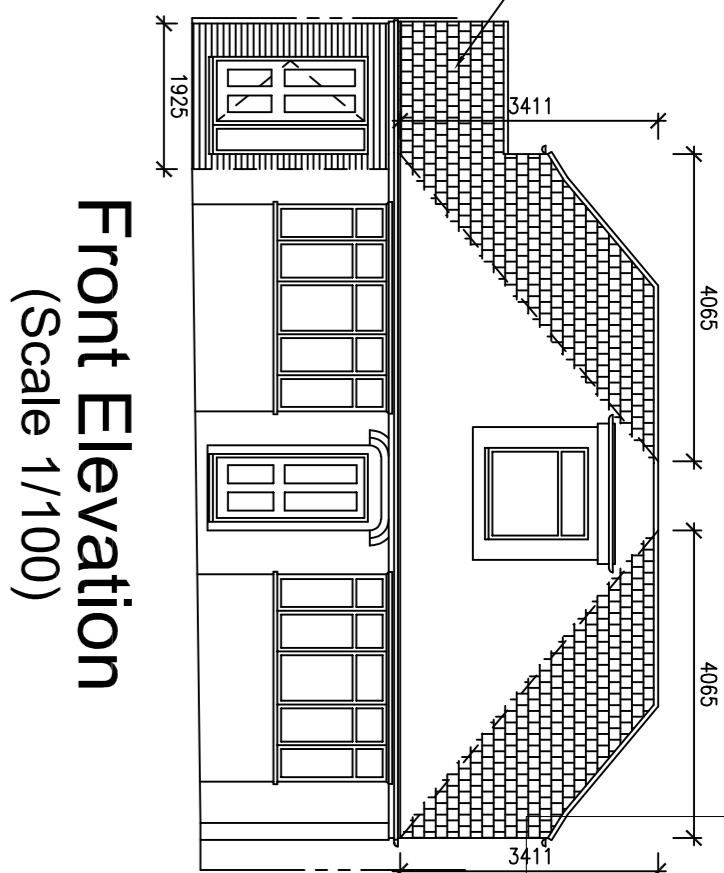

Ground Floor Plan
(Scale 1/50)

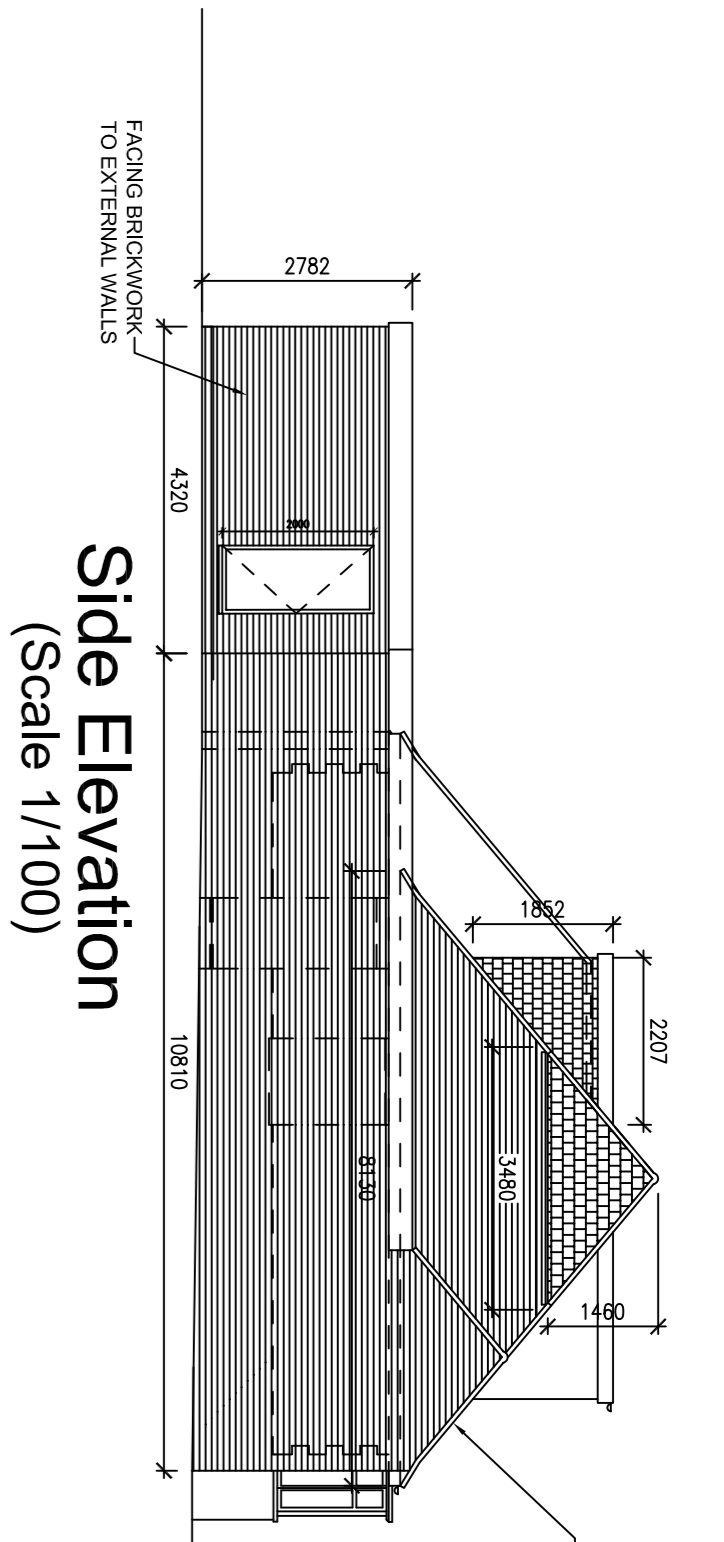

Location Plan (Scale 1/1250)

MIXES HILL ROAD

Site Plan (Scale 1/200)

Project		25 Mixes Hill Road	
Luton		LU2 7TX	
London			
Drawing Title		Proposed Plans & Elevations	
Client		Naeem Shahzad	
Design Architect		Zdlo Architecture	
Drawn By		IK	
Scale		1 : 100	
Project No.		500-613	
Drawing No.		2DIO-GA01	
Status		INFORMATION	
www.zdloarchitecture.co.uk		+44 7956422995	