




**First Floor Plan**  
(Scale 1/50)

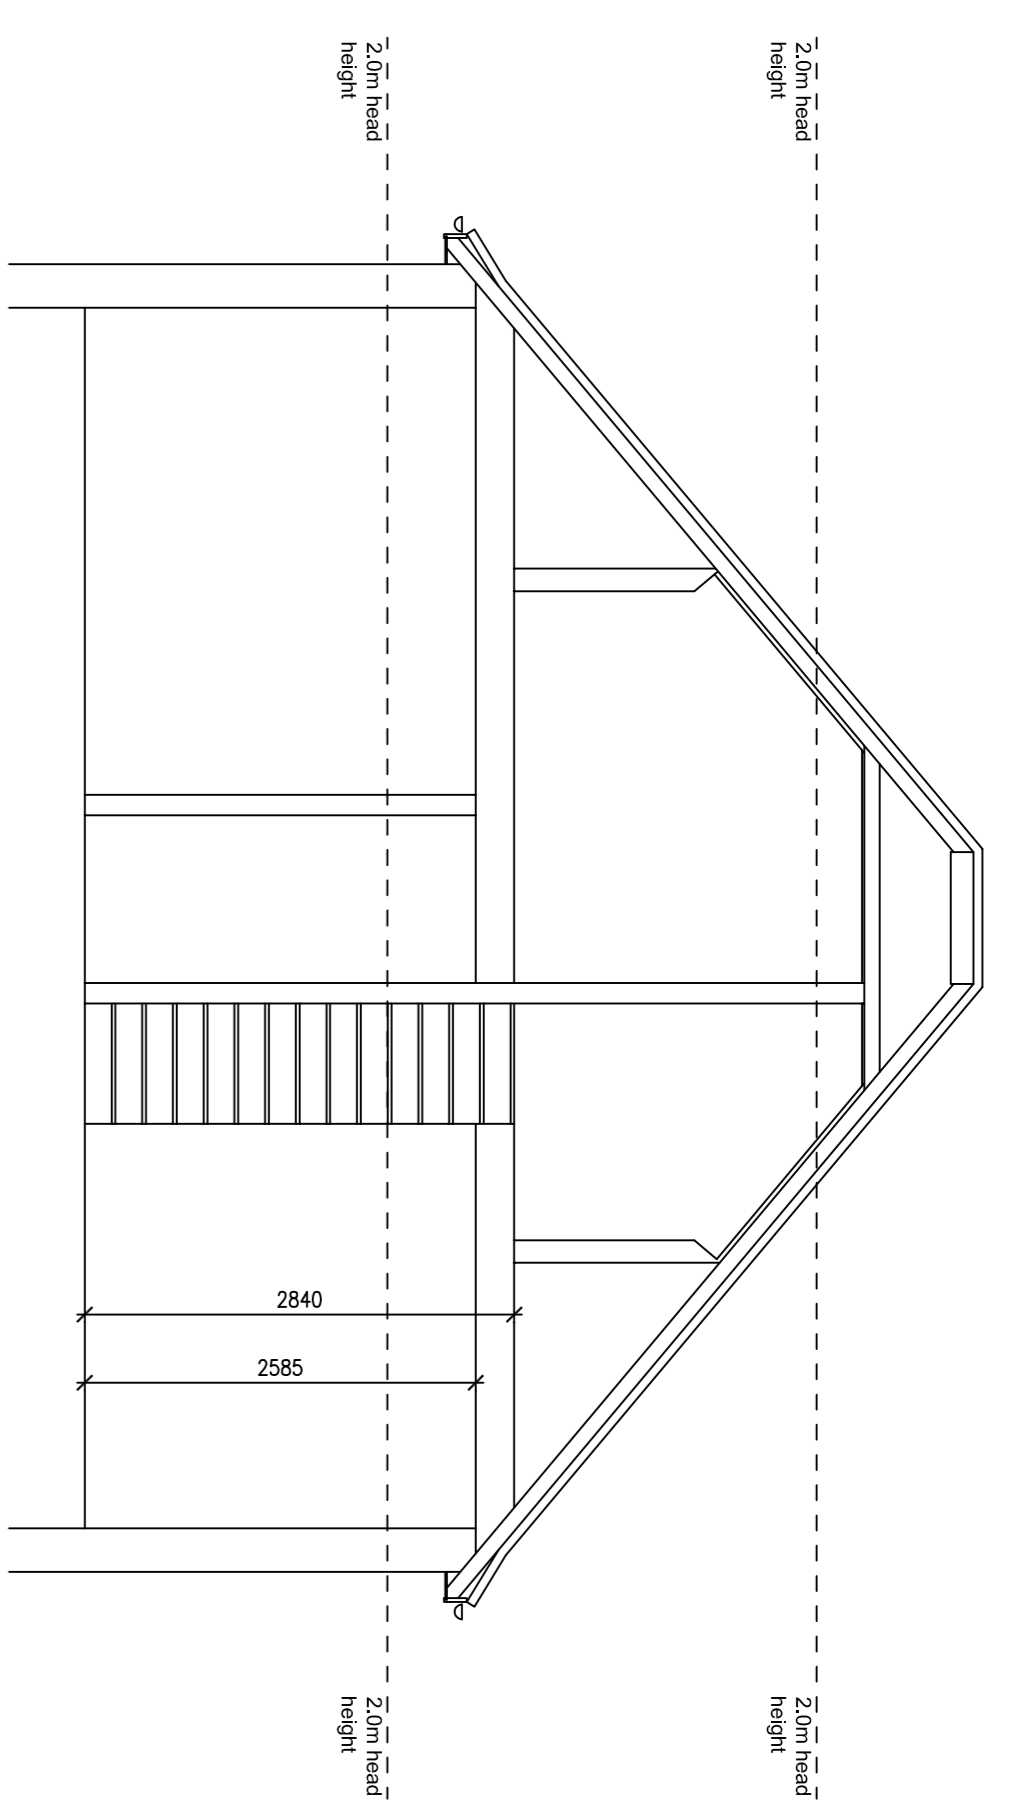


**Sectional view 'A'**  
(Scale 1/50)

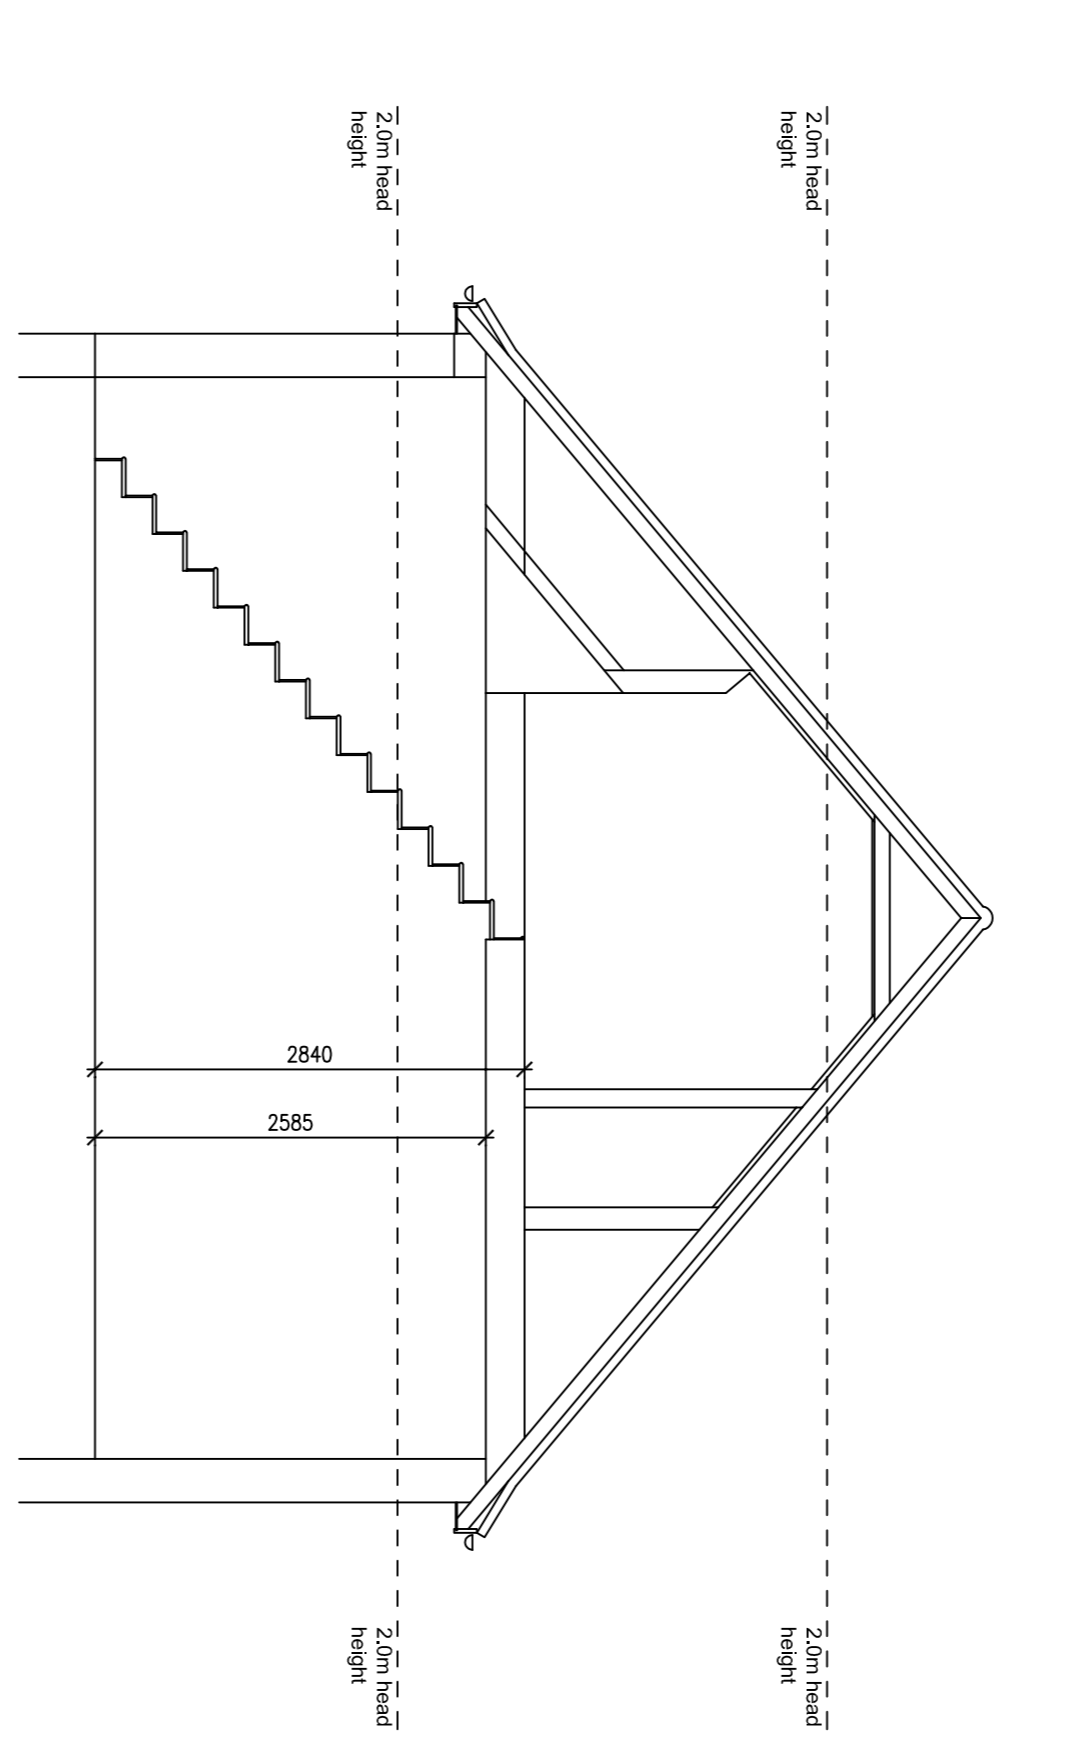


**Sectional view 'B'**  
(Scale 1/50)

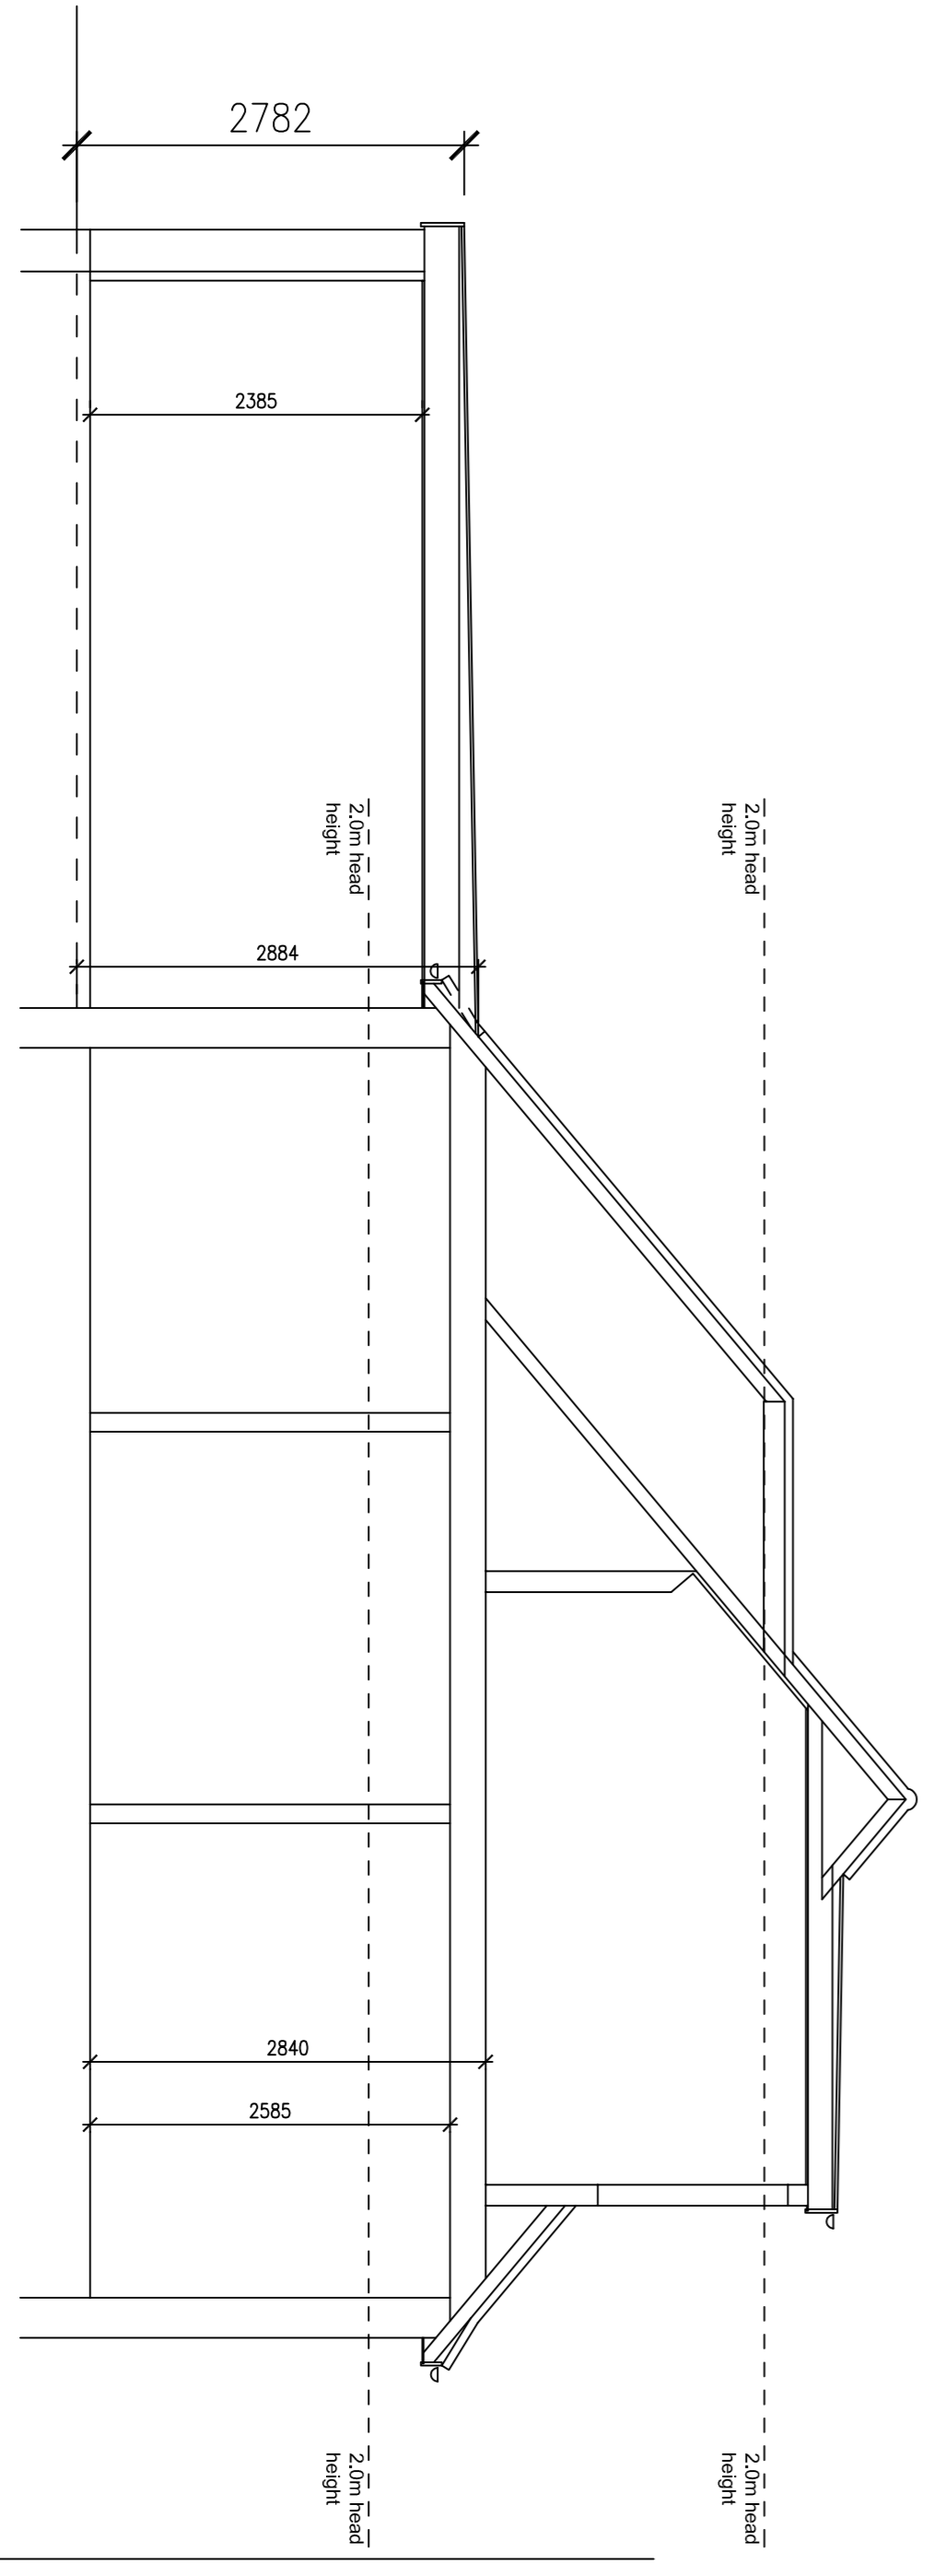

**Sectional view 'C'**  
(Scale 1/50)

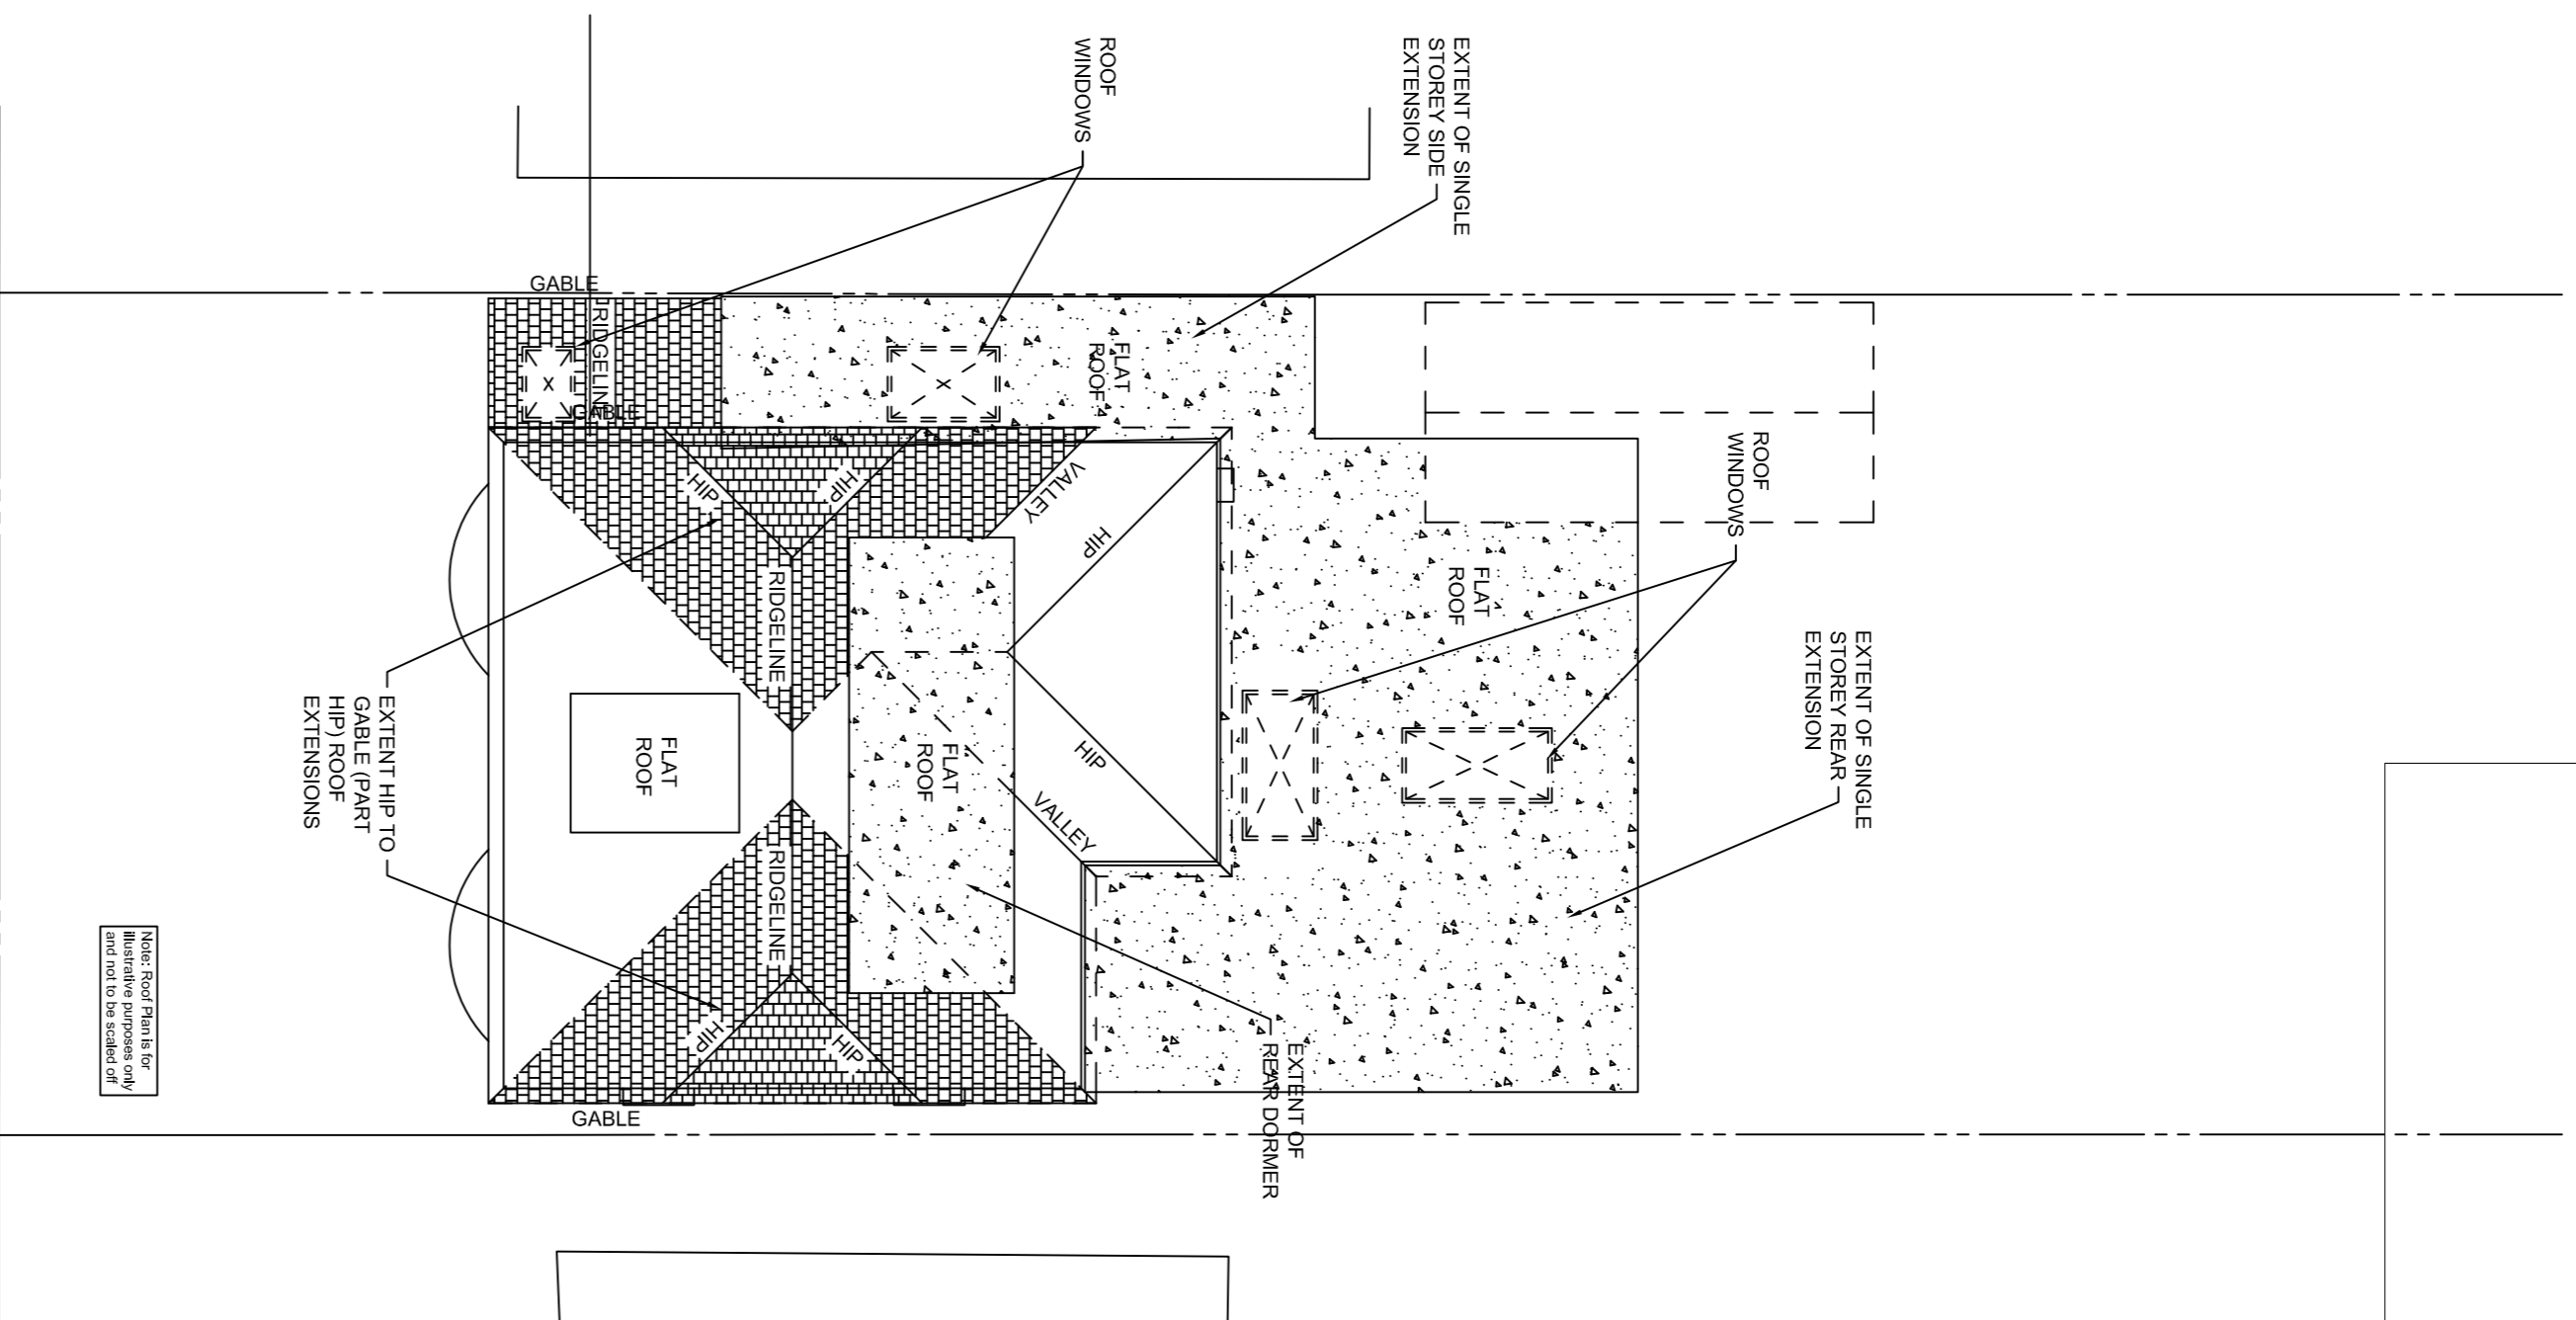

**Roof Plan**  
(Scale 1/100)

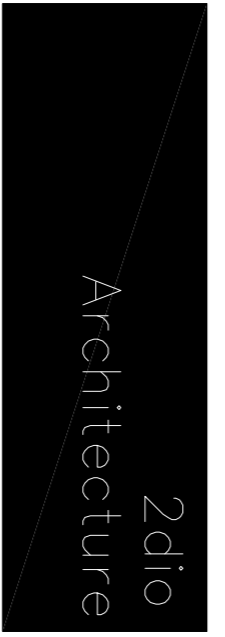

Client: **Naeem Shanzad**

Project: **25 Mixes Hill Road, Luton, LU2 7TX, London**

Proposed Roof Plans

Drawn By: **IK** | Checked By: **ZDIO**

Scale: **1 : 100** | Sheet Size: **A1** | Date: **09.04.24**

Project No: **500-613** | Drawing No: **ZDIO-GA02**

**INFORMATION**

www.zdfoarchitecture.co.uk | +44 7950422995