



FIRST FLOOR PLAN




FRONT ELEVATION SOUTH

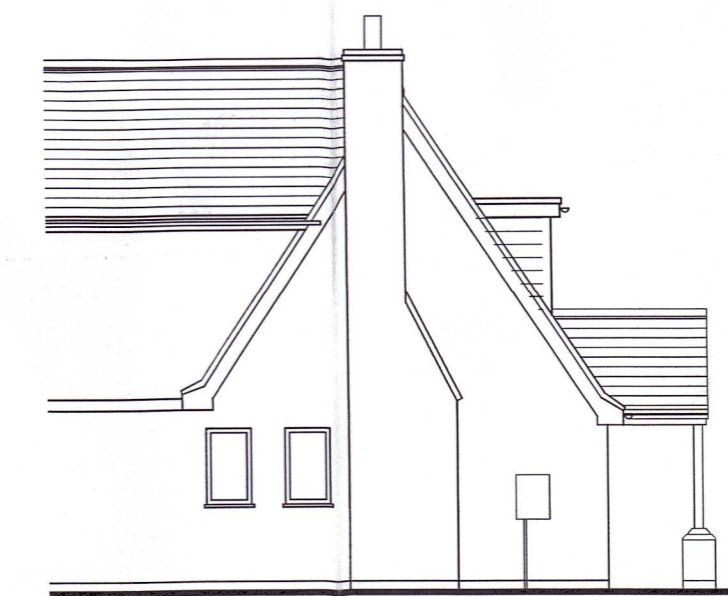


SIDE ELEVATION WEST

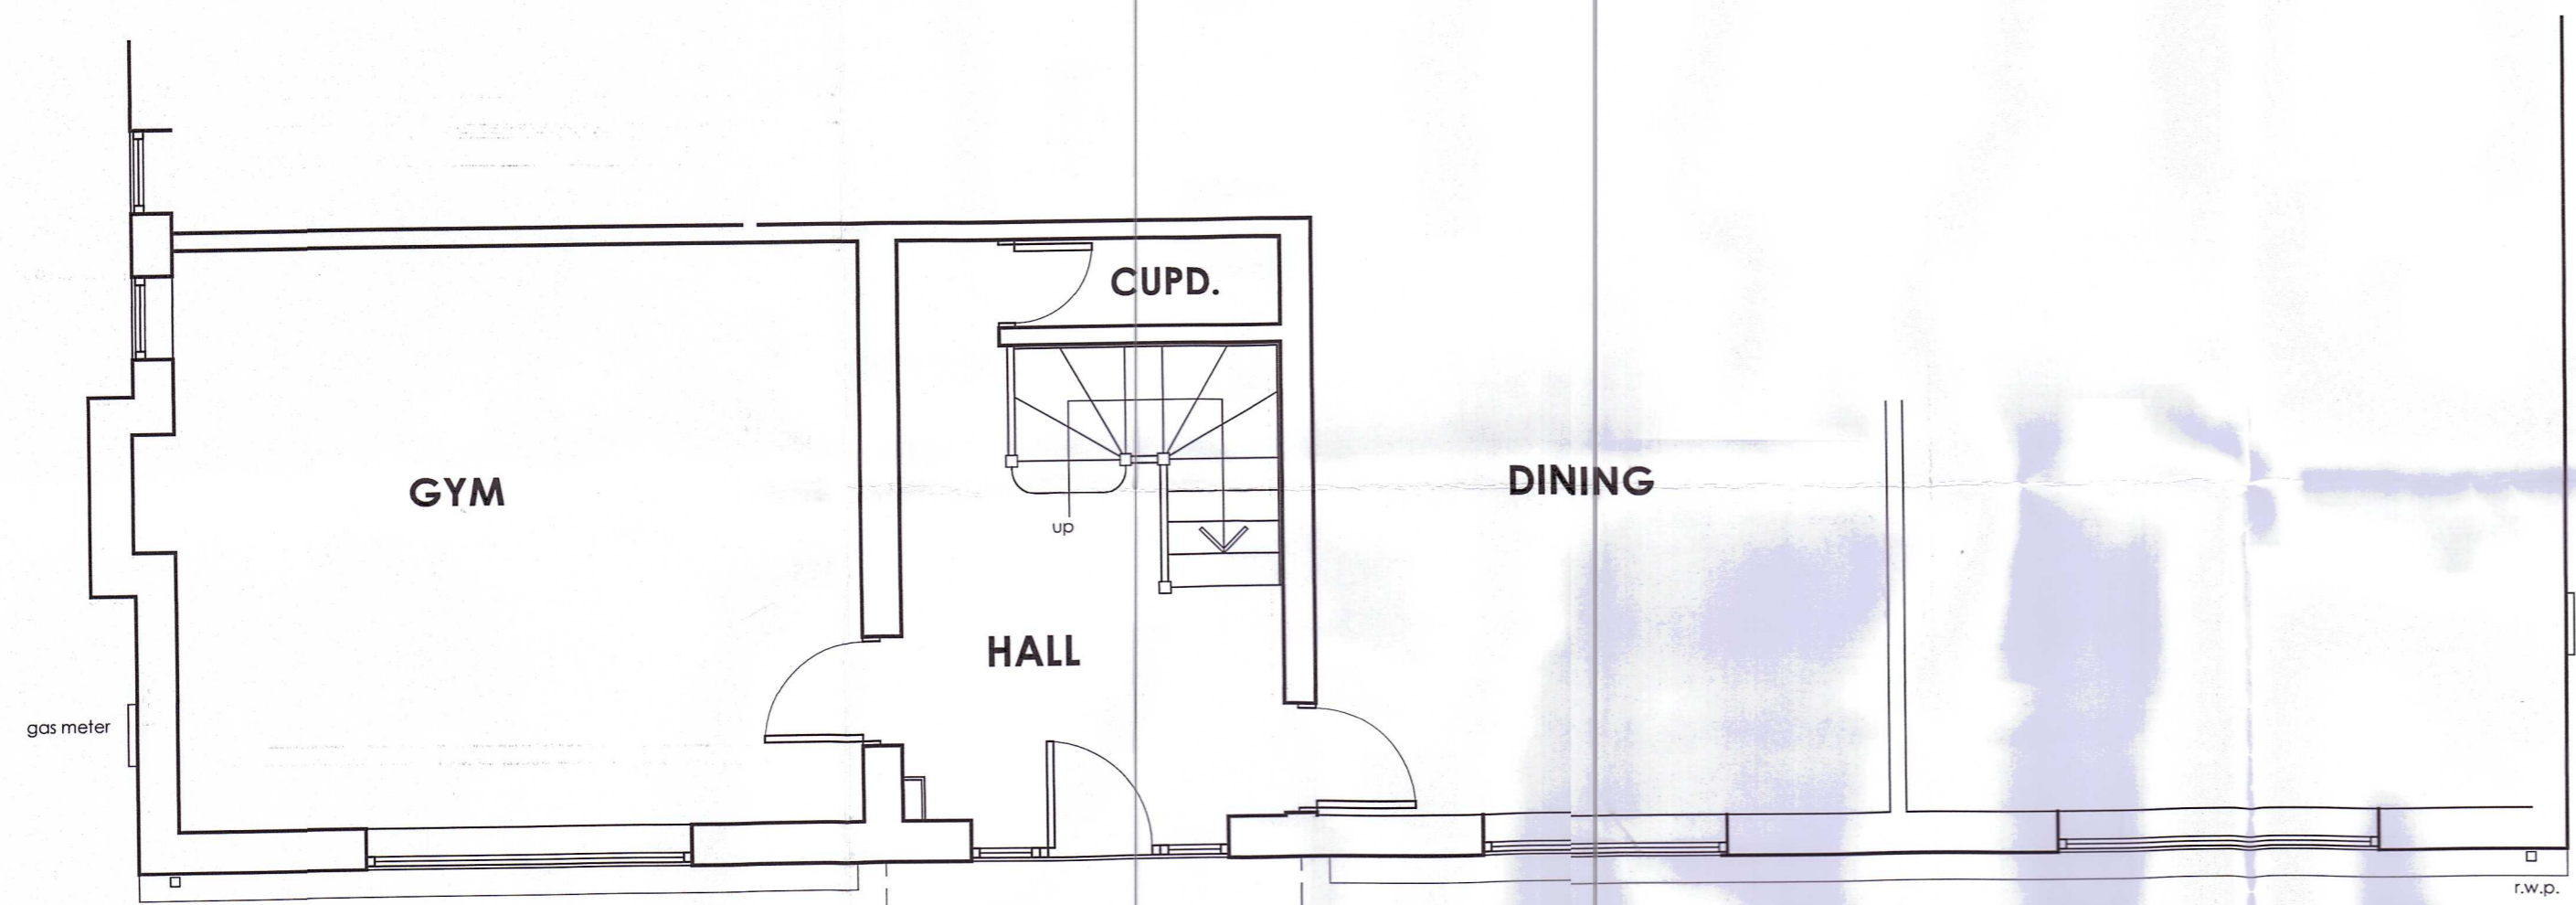


DRIVEWAY

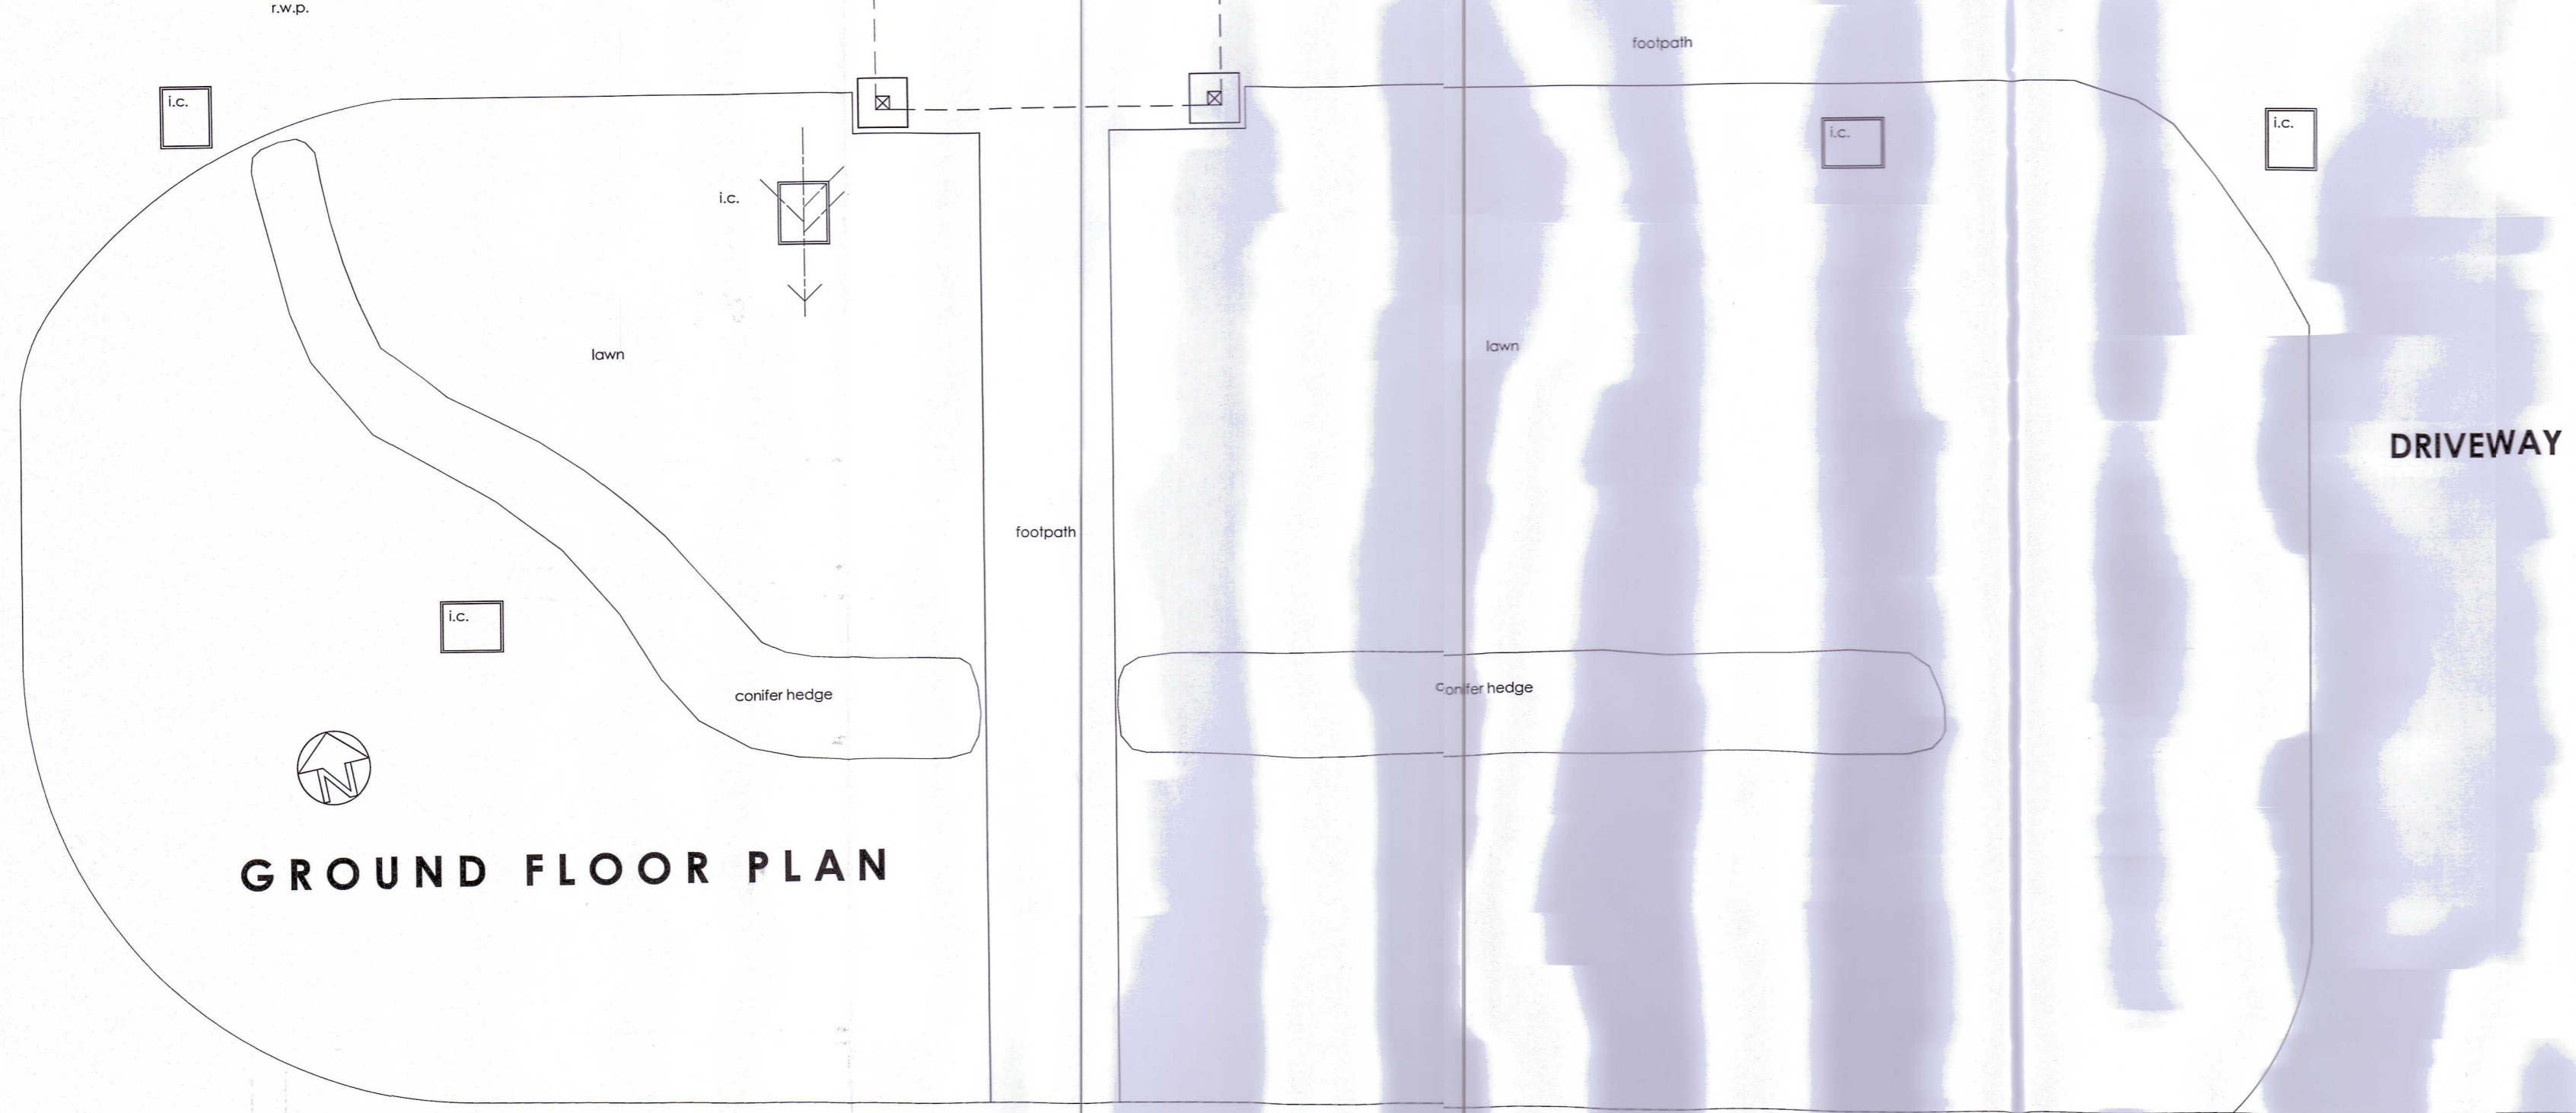


GROUND FLOOR PLAN

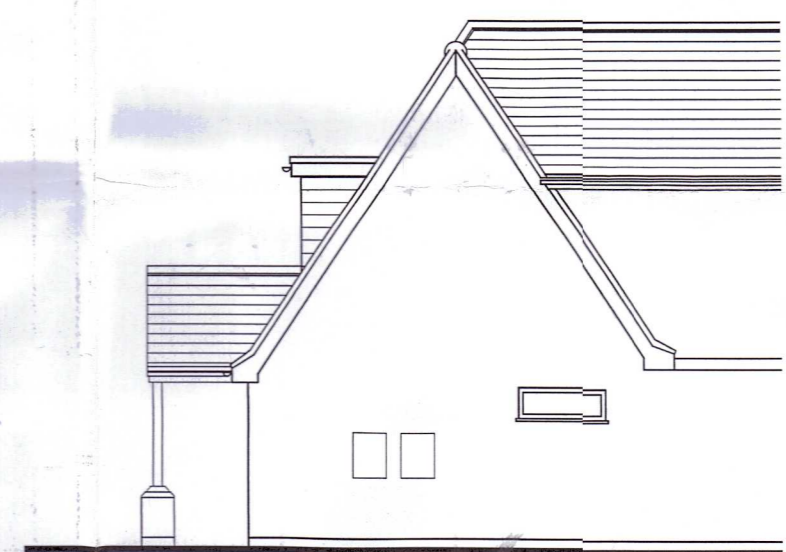

SIDE ELEVATION EAST

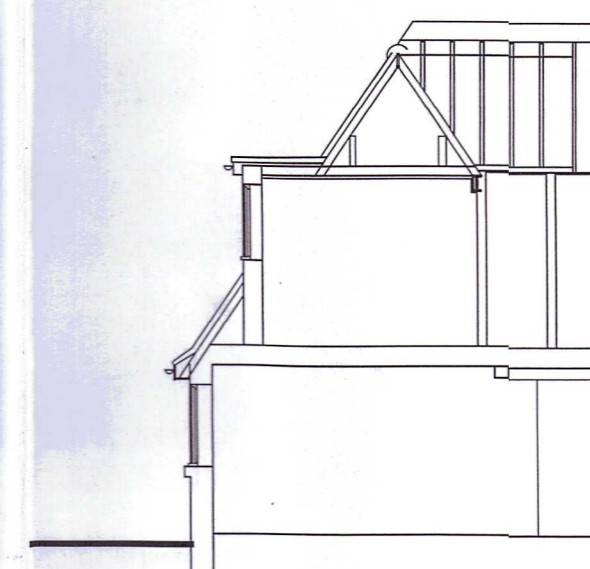

SECTION

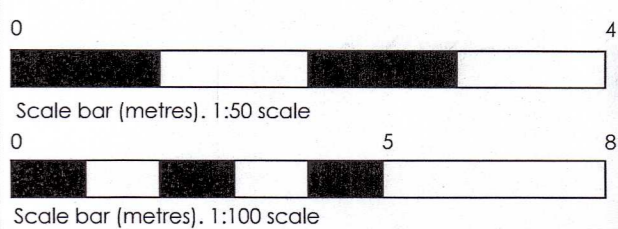

GRAHAM HARRIS PARTNERSHIP Ltd.
 ARCHITECTURAL SERVICES
 11 RIDGEWAY, LITTLEHORPE, LEICESTERSHIRE LE19 2JJ
 PHONE: (0116) 276 2275
 EMAIL: gra.h@btinternet.com
 WEB: grahamharrispartnership.com

Plan of property

EXISTING LAYOUT DRAWING

**2 Richmond Close
 Cosby
 Leicester
 LE9 1TH**

DRAWING No. 5851 / DM / 10	SCALE 1:50 & 1:100 @ A1
DRAWN BY R.H.	DATE 7.3.2024