


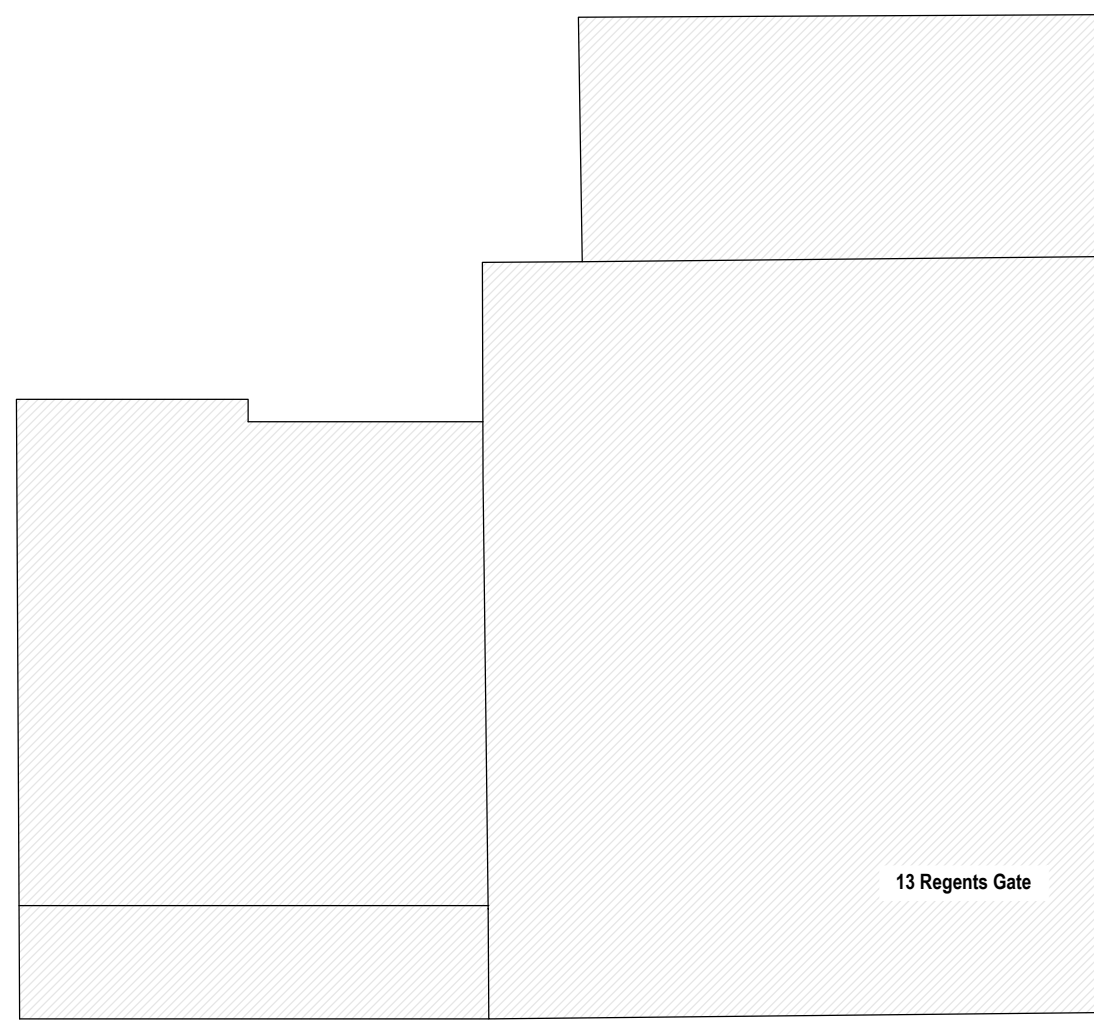


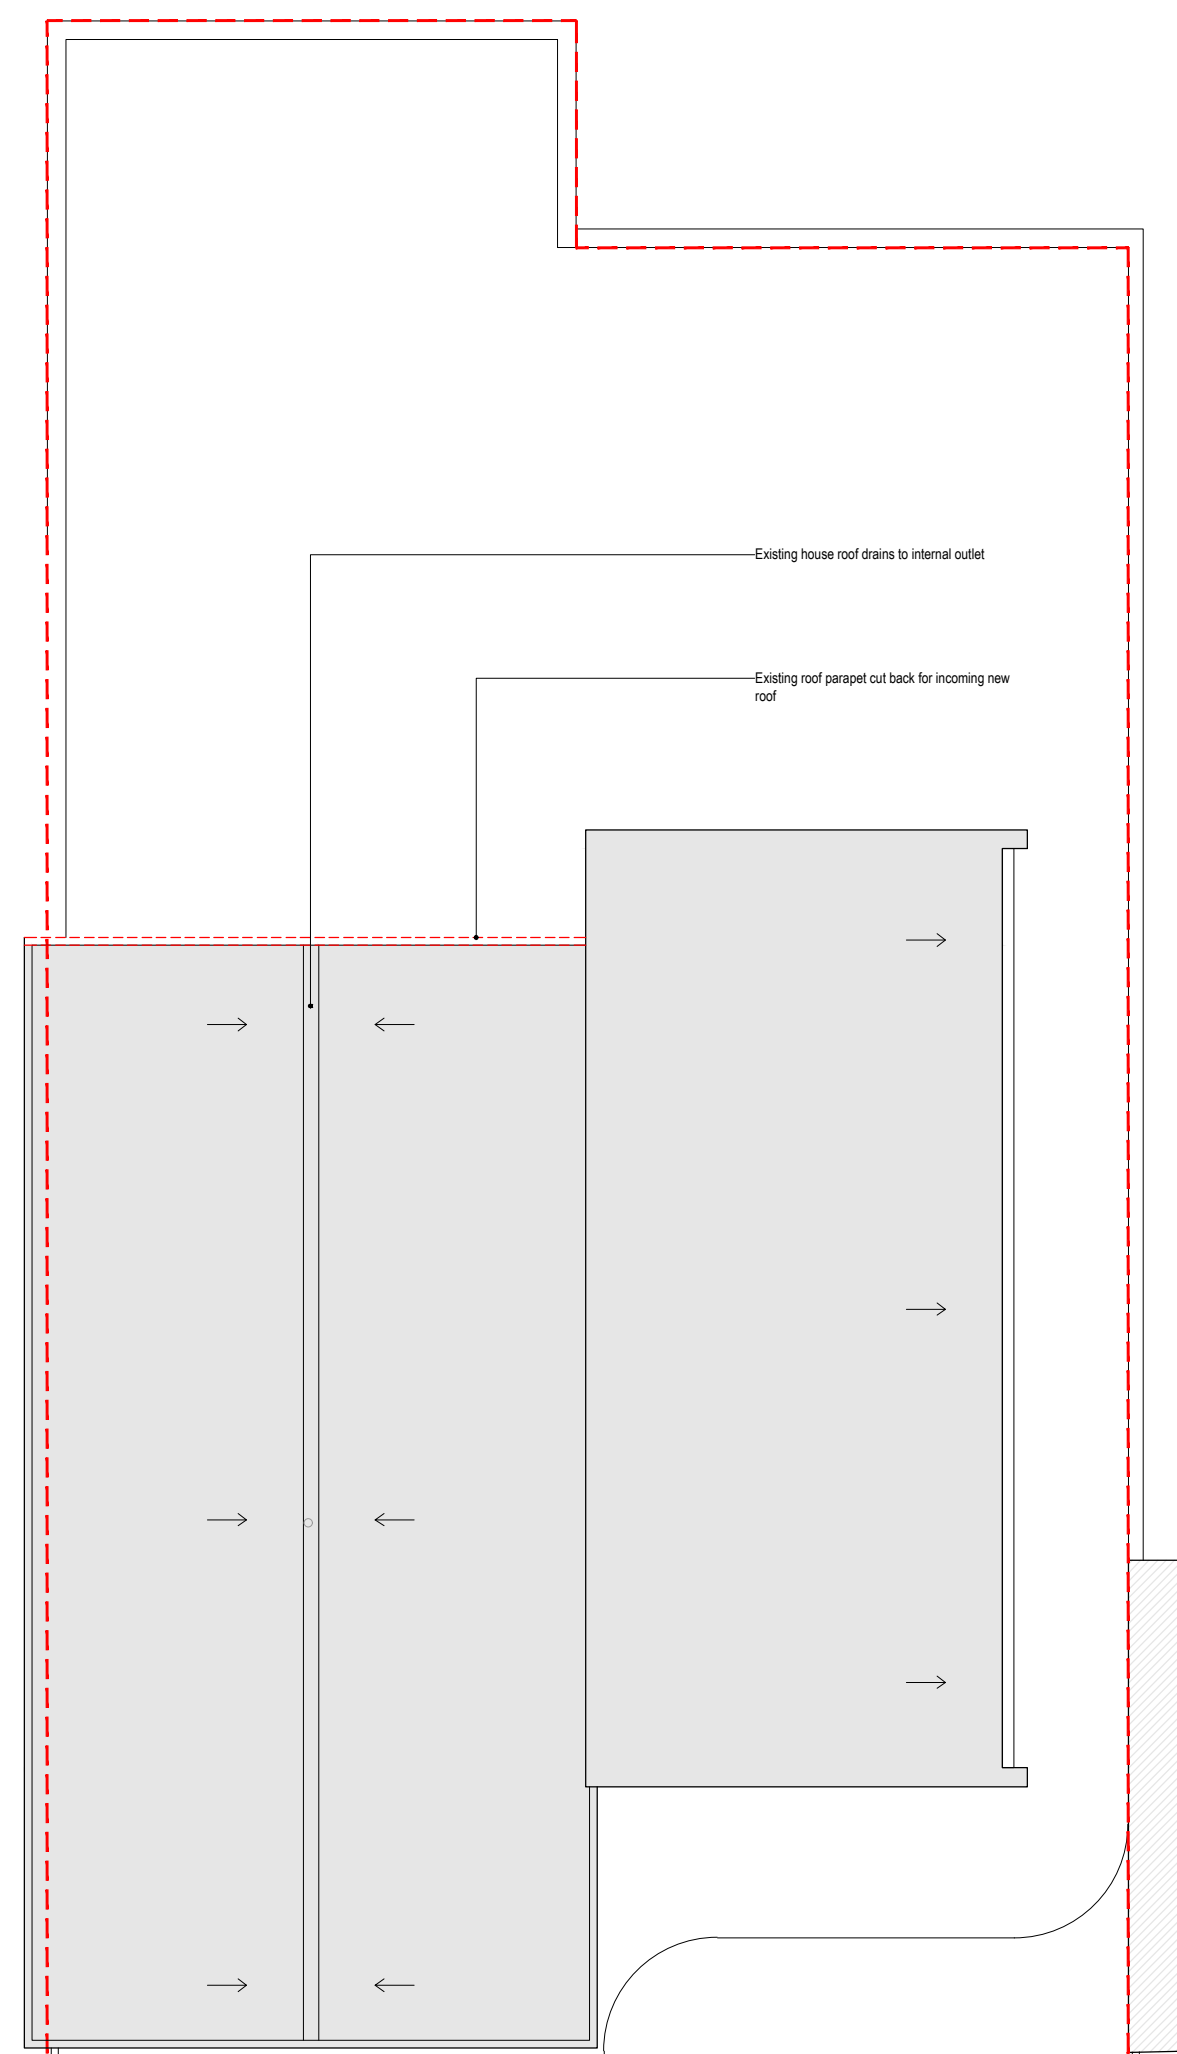



ROOF PLAN - EXISTING
Scale 1:100

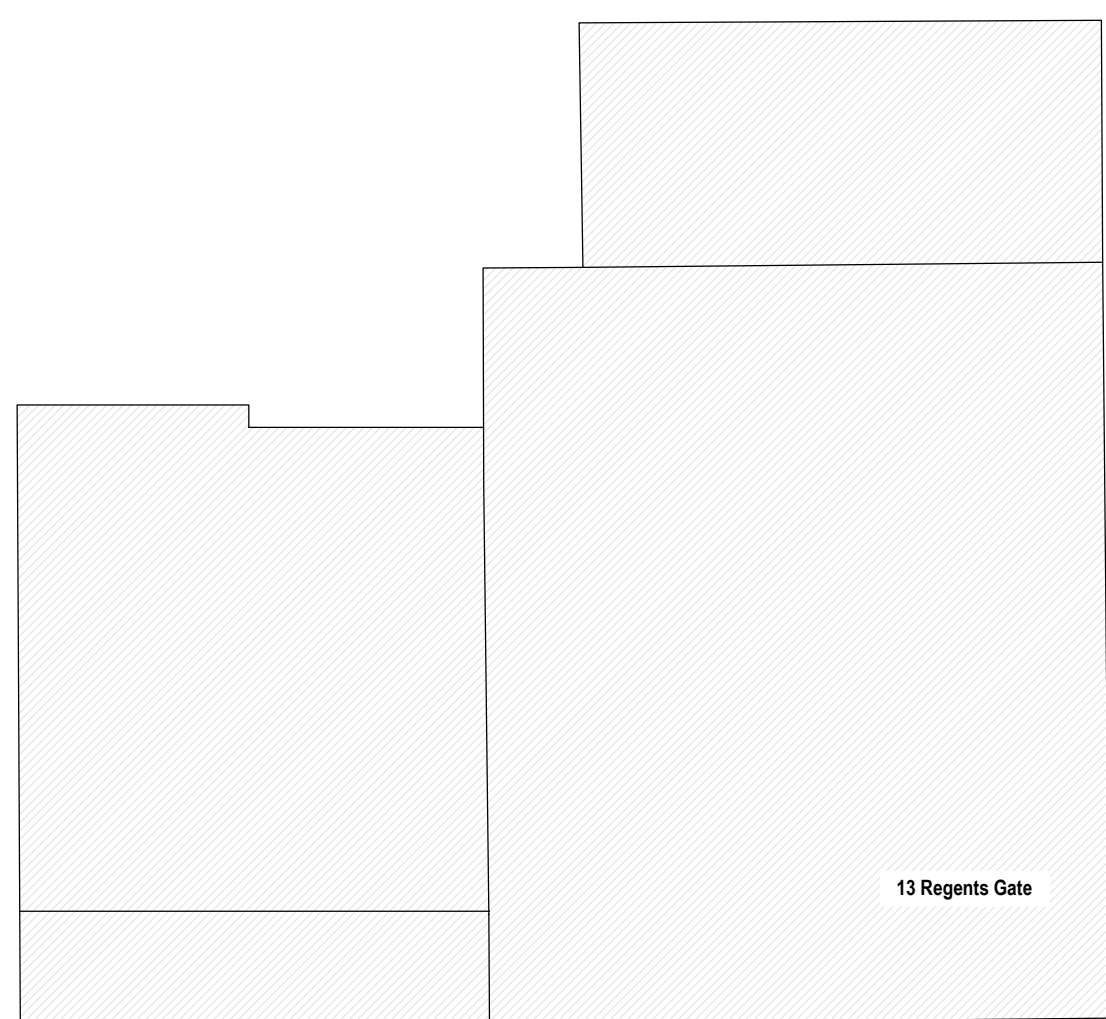



ROOF PLAN - PROPOSED
Scale 1:100

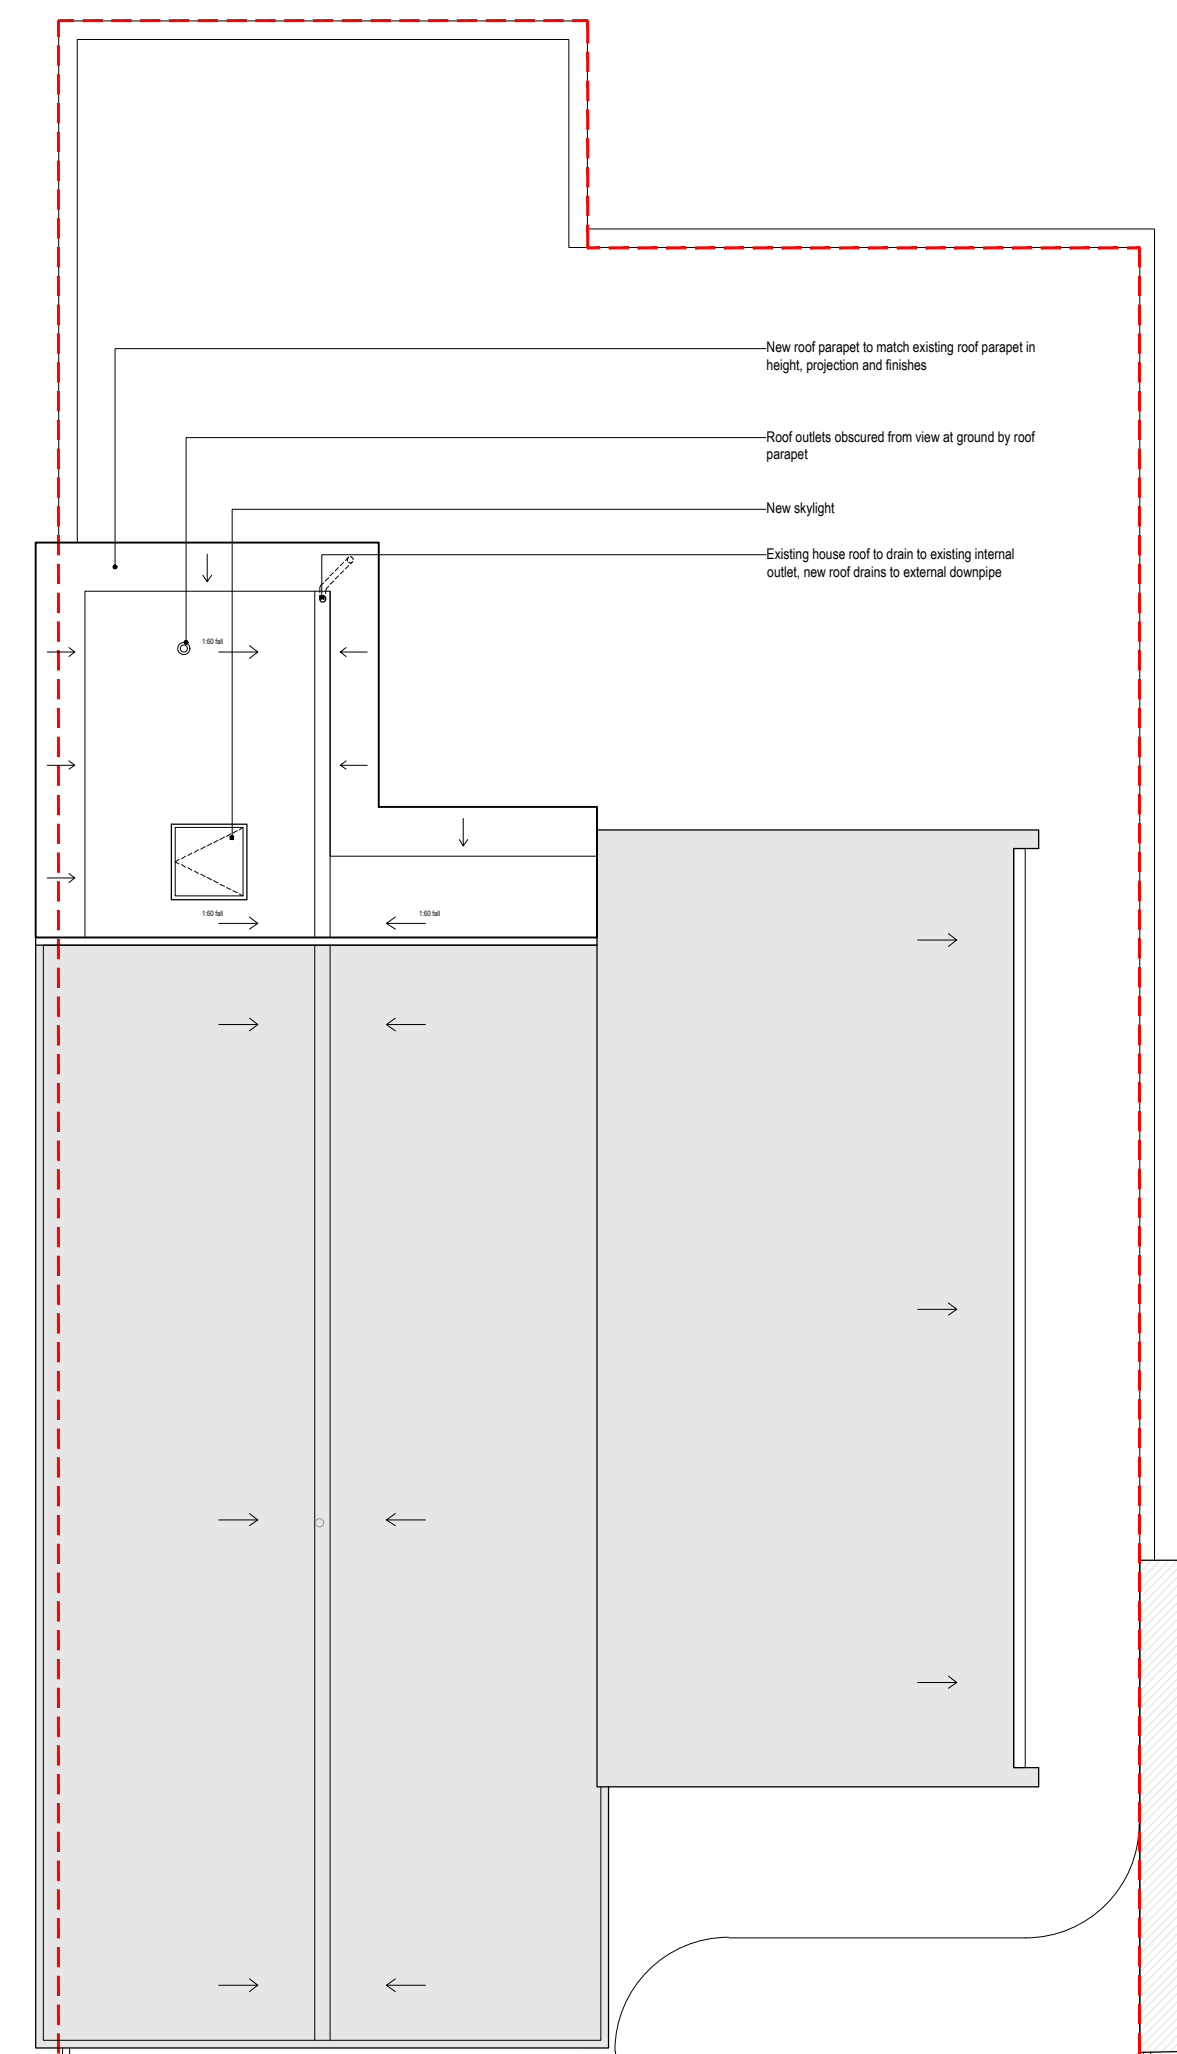

GROUND FLOOR PLAN - EXISTING
Scale 1:100

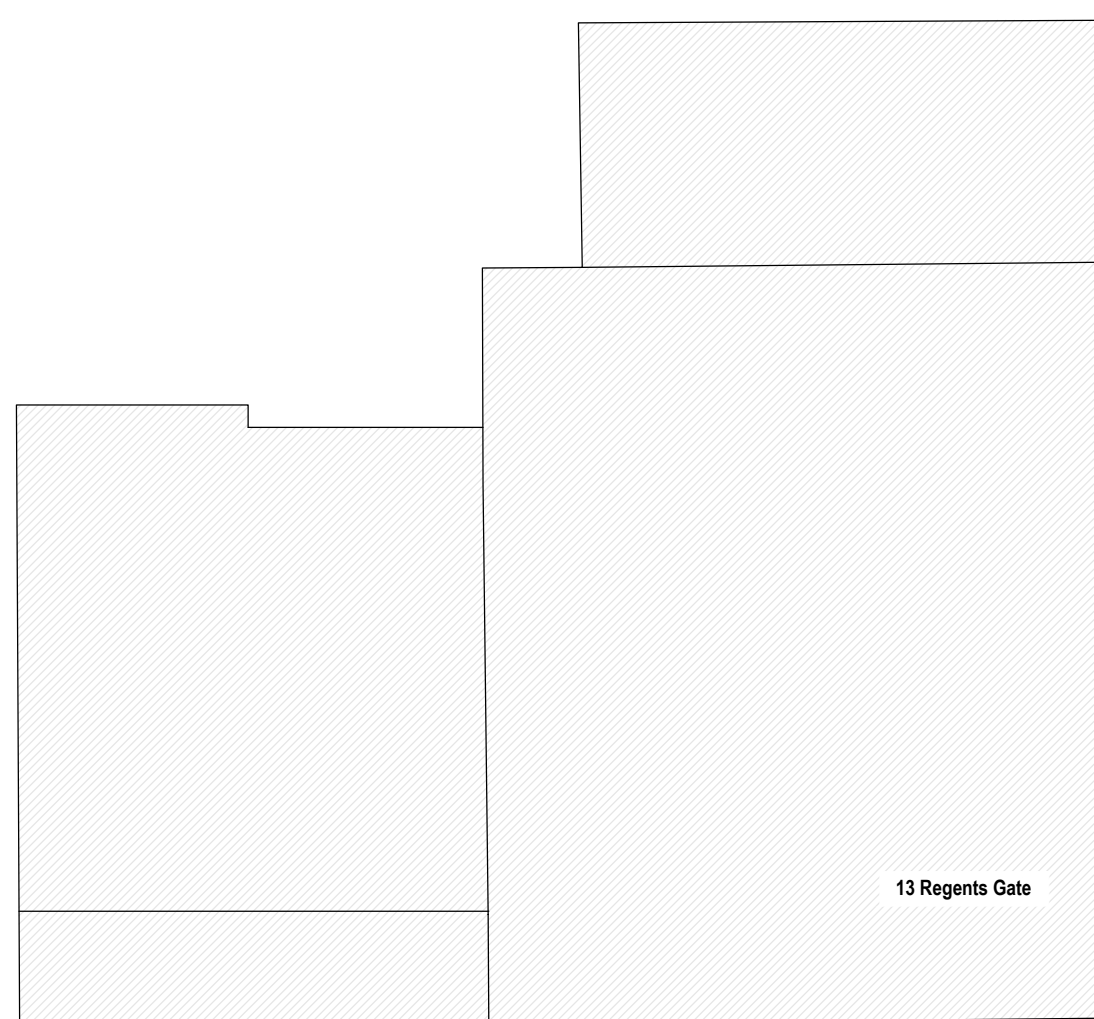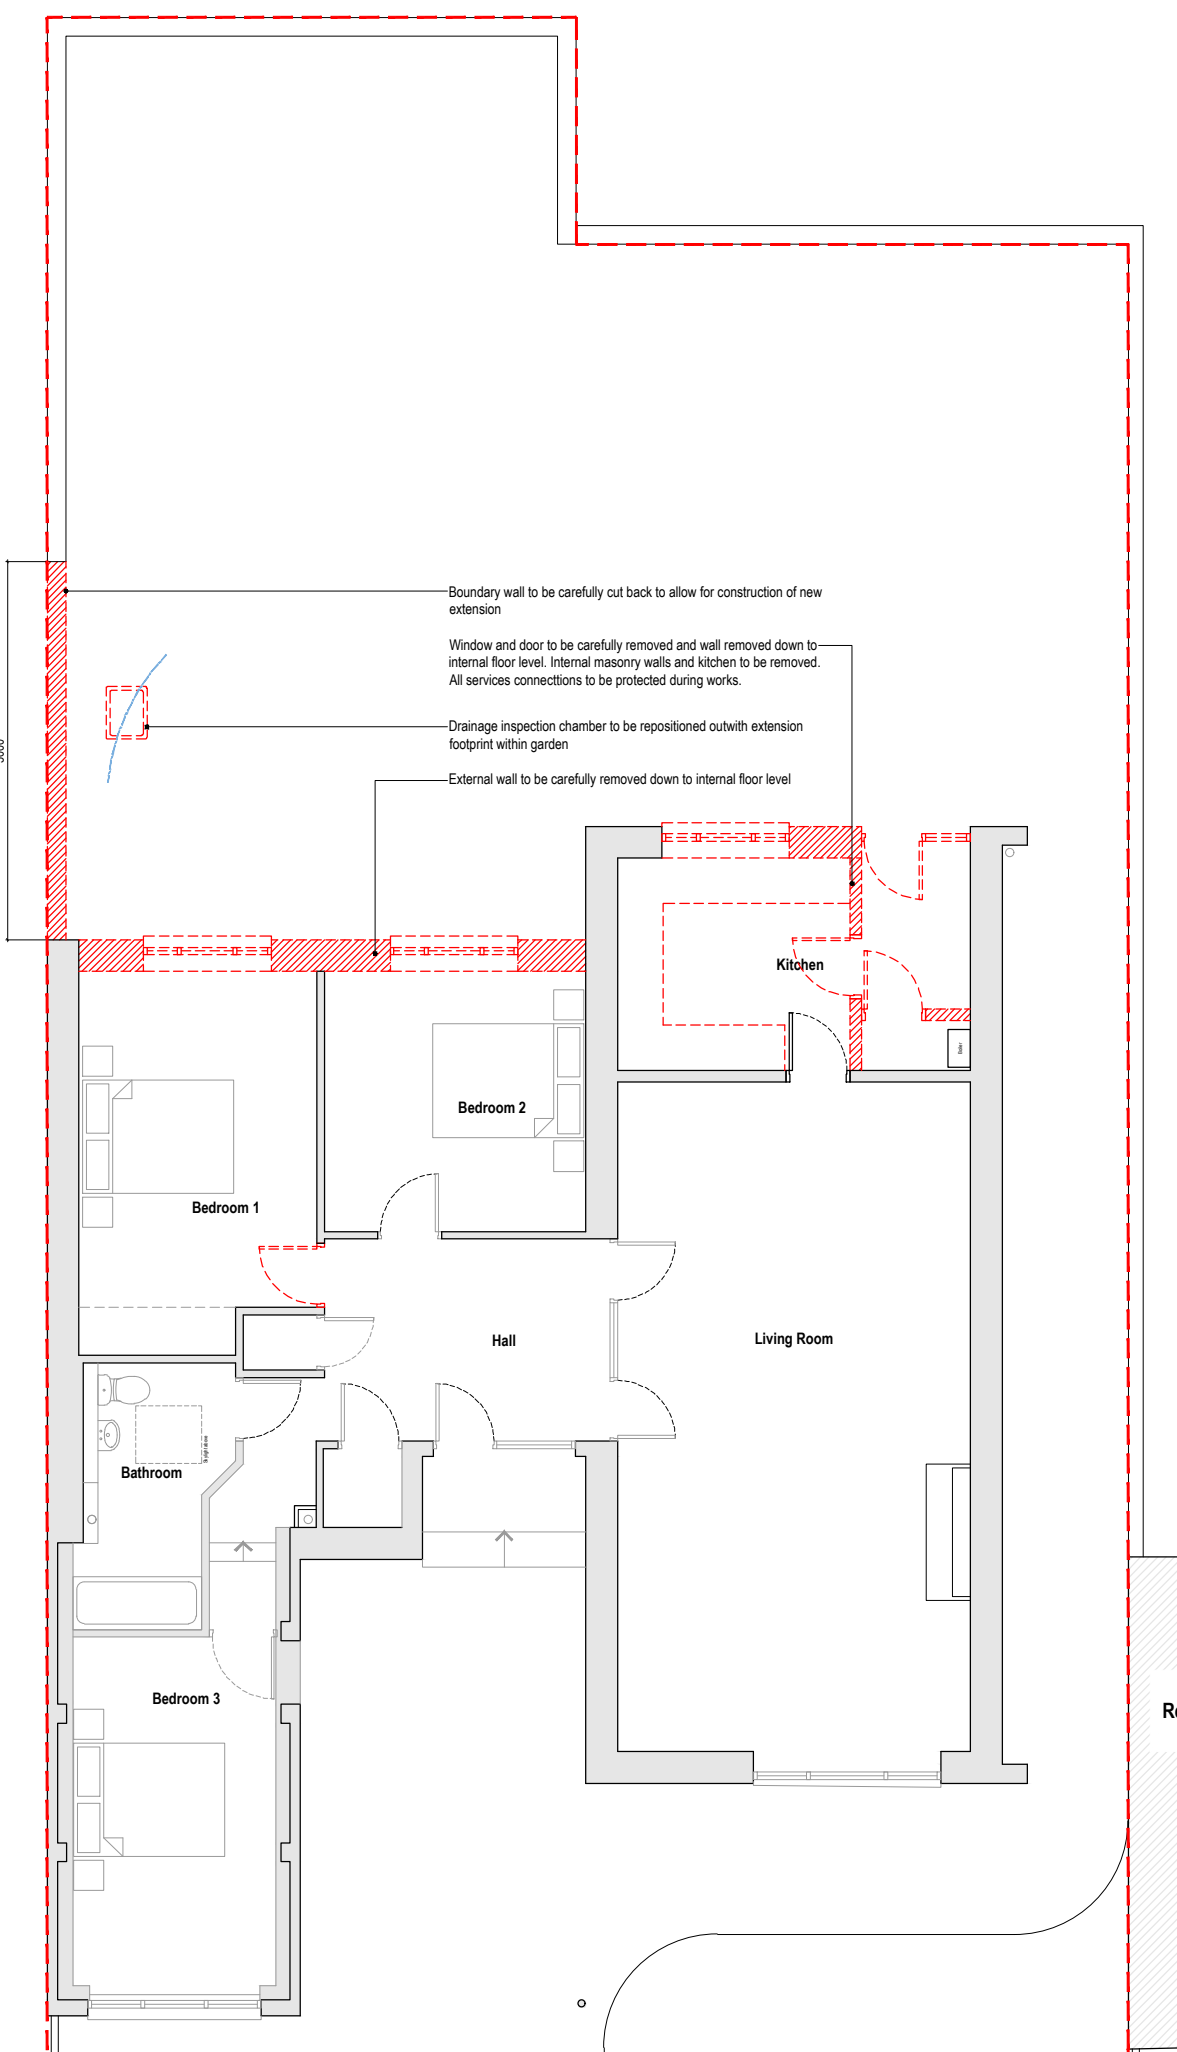

GROUND FLOOR PLAN - PROPOSED
Scale 1:100

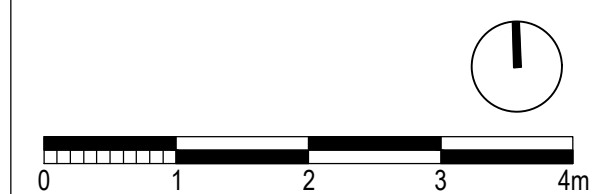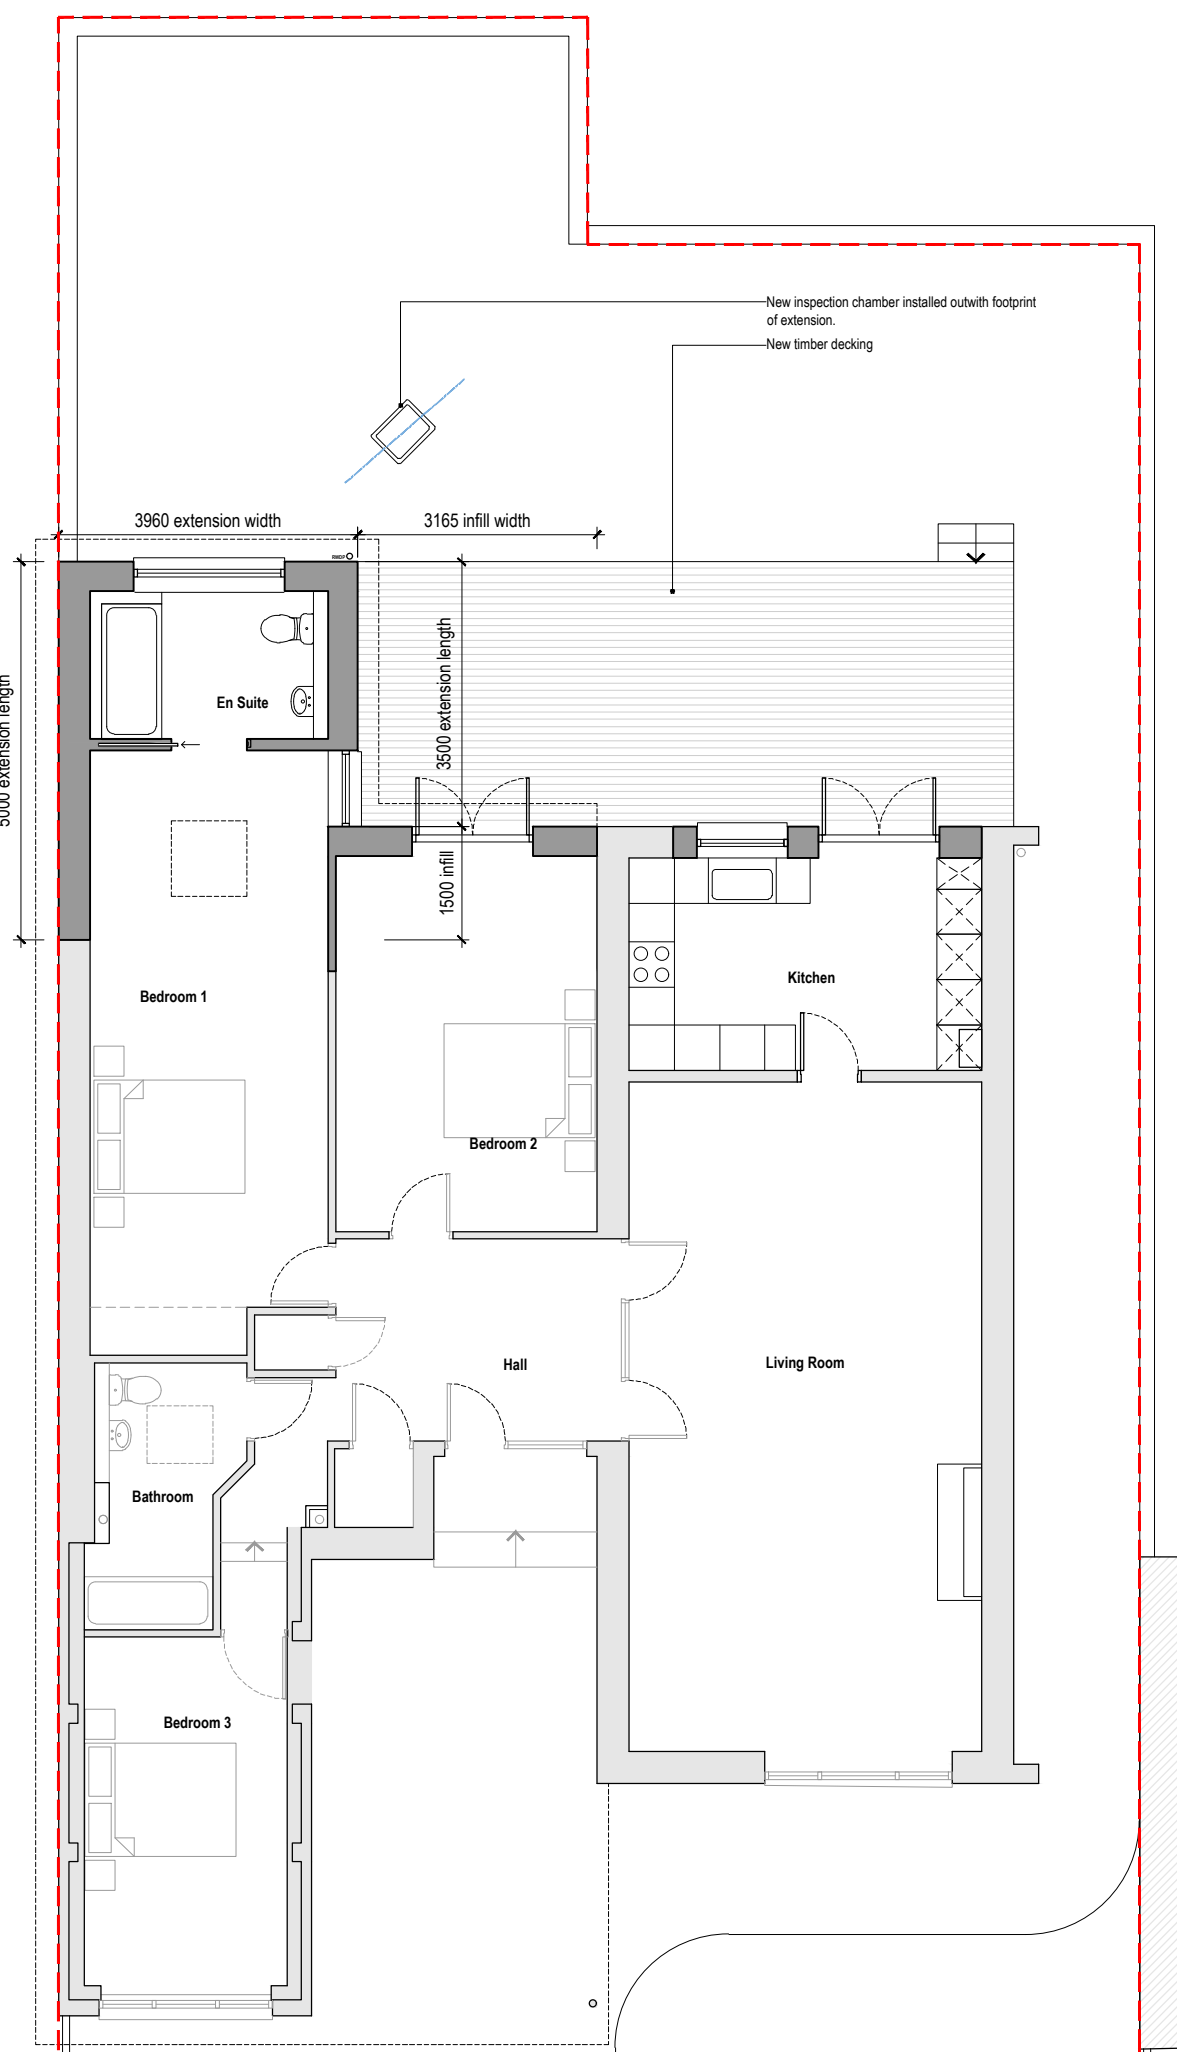

Rev	Comment	Date
A	Roof added & drawing titles updated	03.04.24
Project Title		
Proposed Extension at 12 Regents Gate, Bothwell		
Drawing Title		
Existing & Proposed Plans		
Status		Scale @ A1
Planning Permission		1:100
Project No.	Drawing No.	Date
23/24	PL010	Mar 24
Revision		Revision
A		A