




NOTES
 This drawing is to be used solely for the purpose of obtaining Building Warrant, and is not to be used otherwise. Where further information is required, the Architect should be contacted prior to undertaking any works. To be read in conjunction with structural engineer's drawings and specification. All dimensions to be measured and checked on site. Do not scale from drawing.

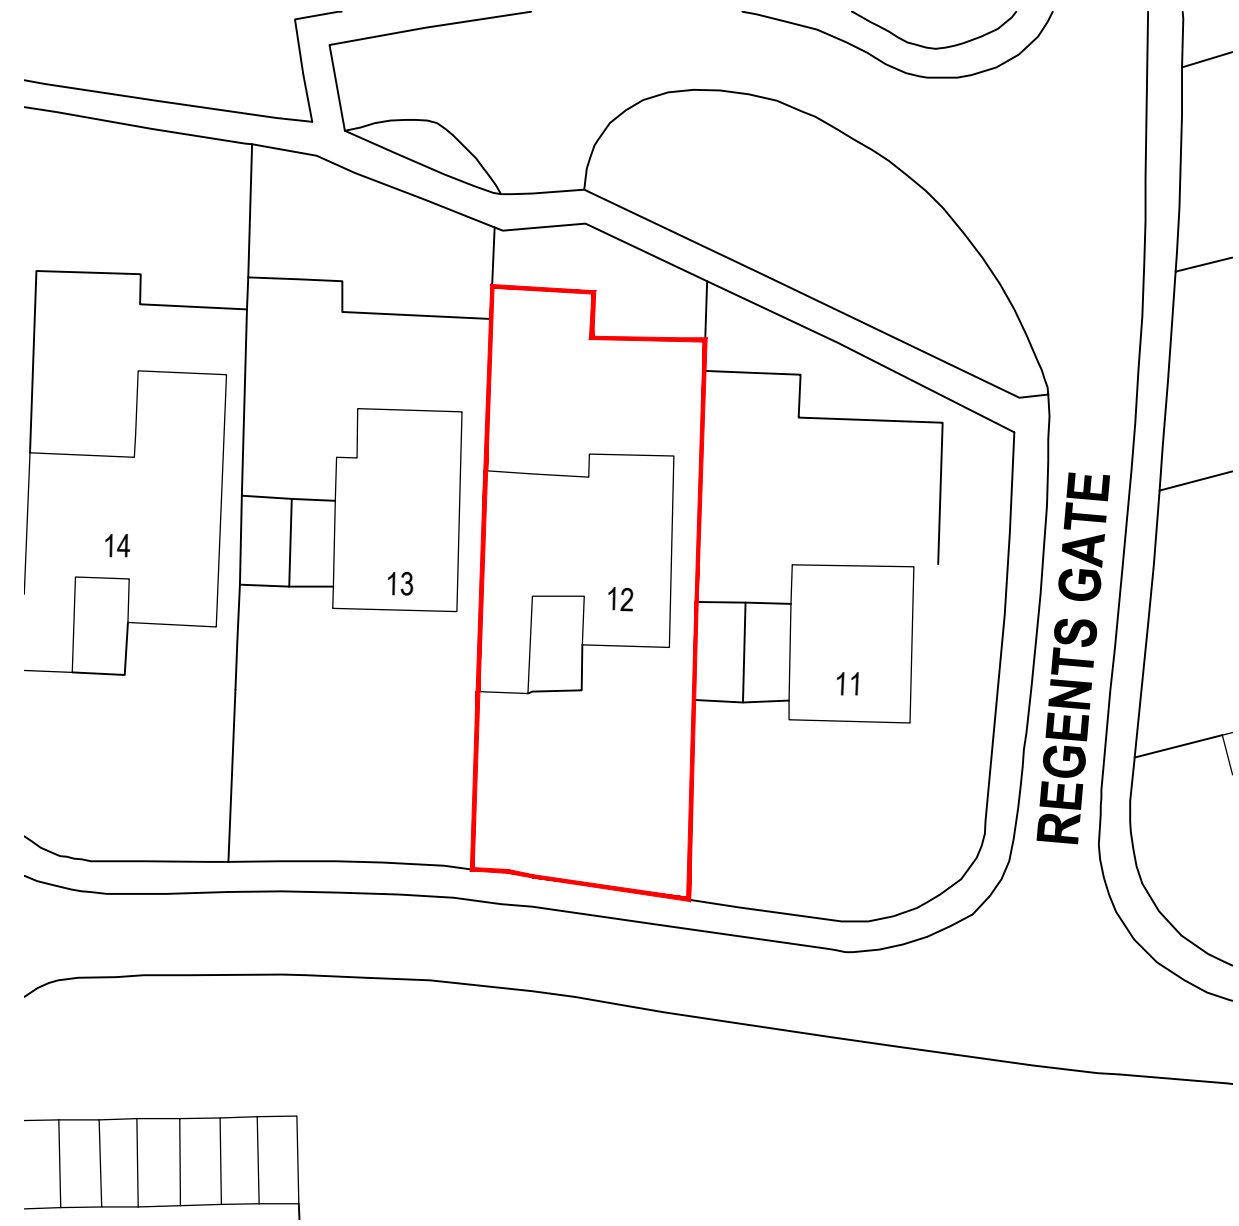

LOCATION PLAN
 Scale 1:1250

 

SITE PLAN
 Scale 1:500

 

Rev	Comment	Date
Project Title		
Proposed Extension at 12 Regents Gate, Bothwell		
Drawing Title		
Location & Site Plans		
Status		Scale @ A3
Planning Permission		Varies
Project No.	Drawing No.	Date
23/24	PL001	Mar 24
		Revision
		-