




EAST ELEVATION - EXISTING
Scale 1:100

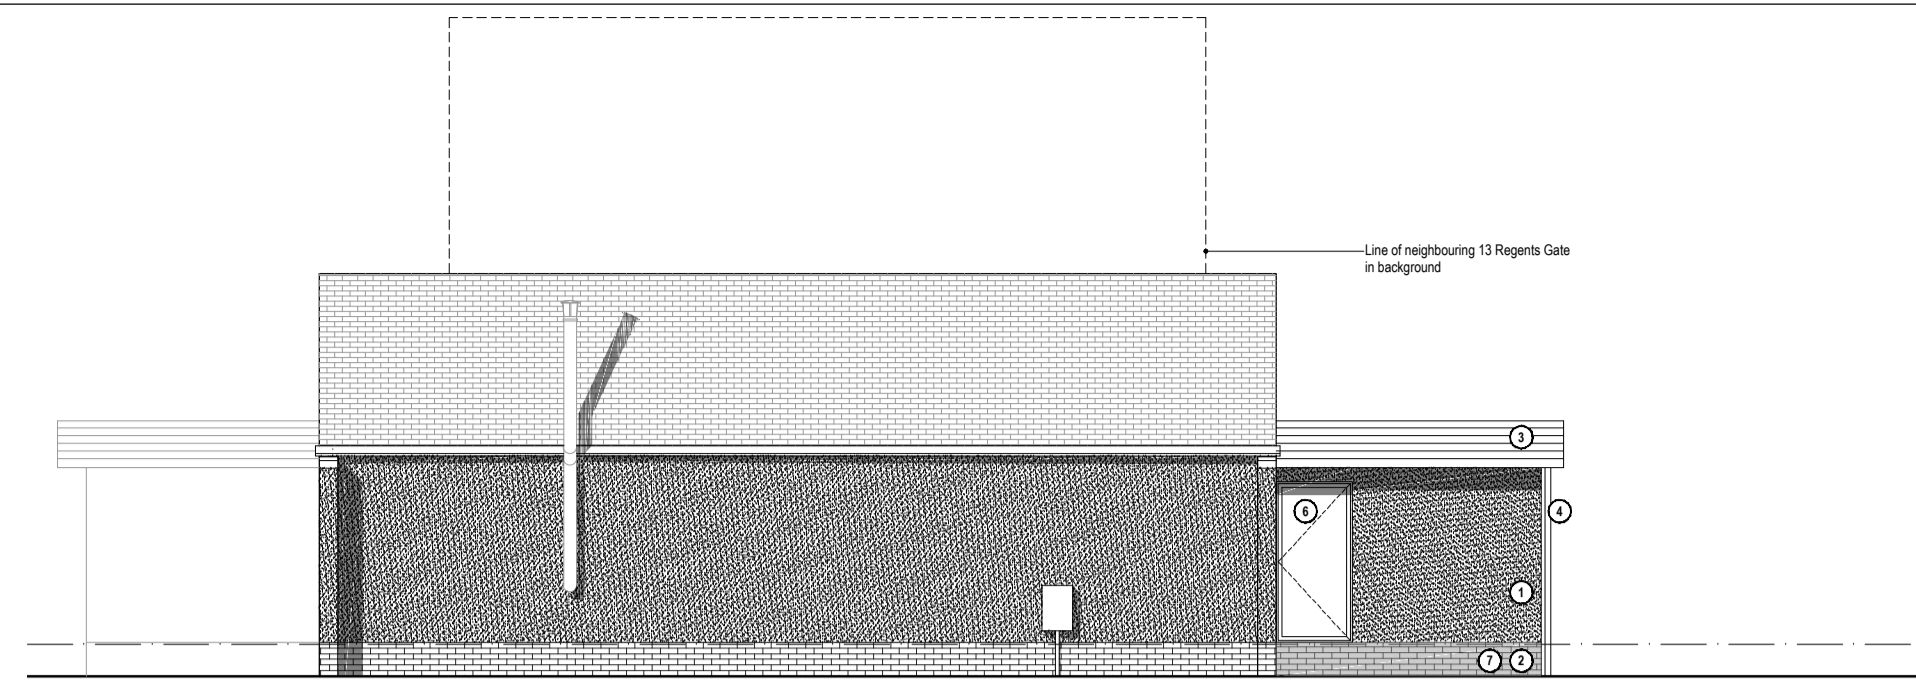


EAST ELEVATION - PROPOSED
Scale 1:100

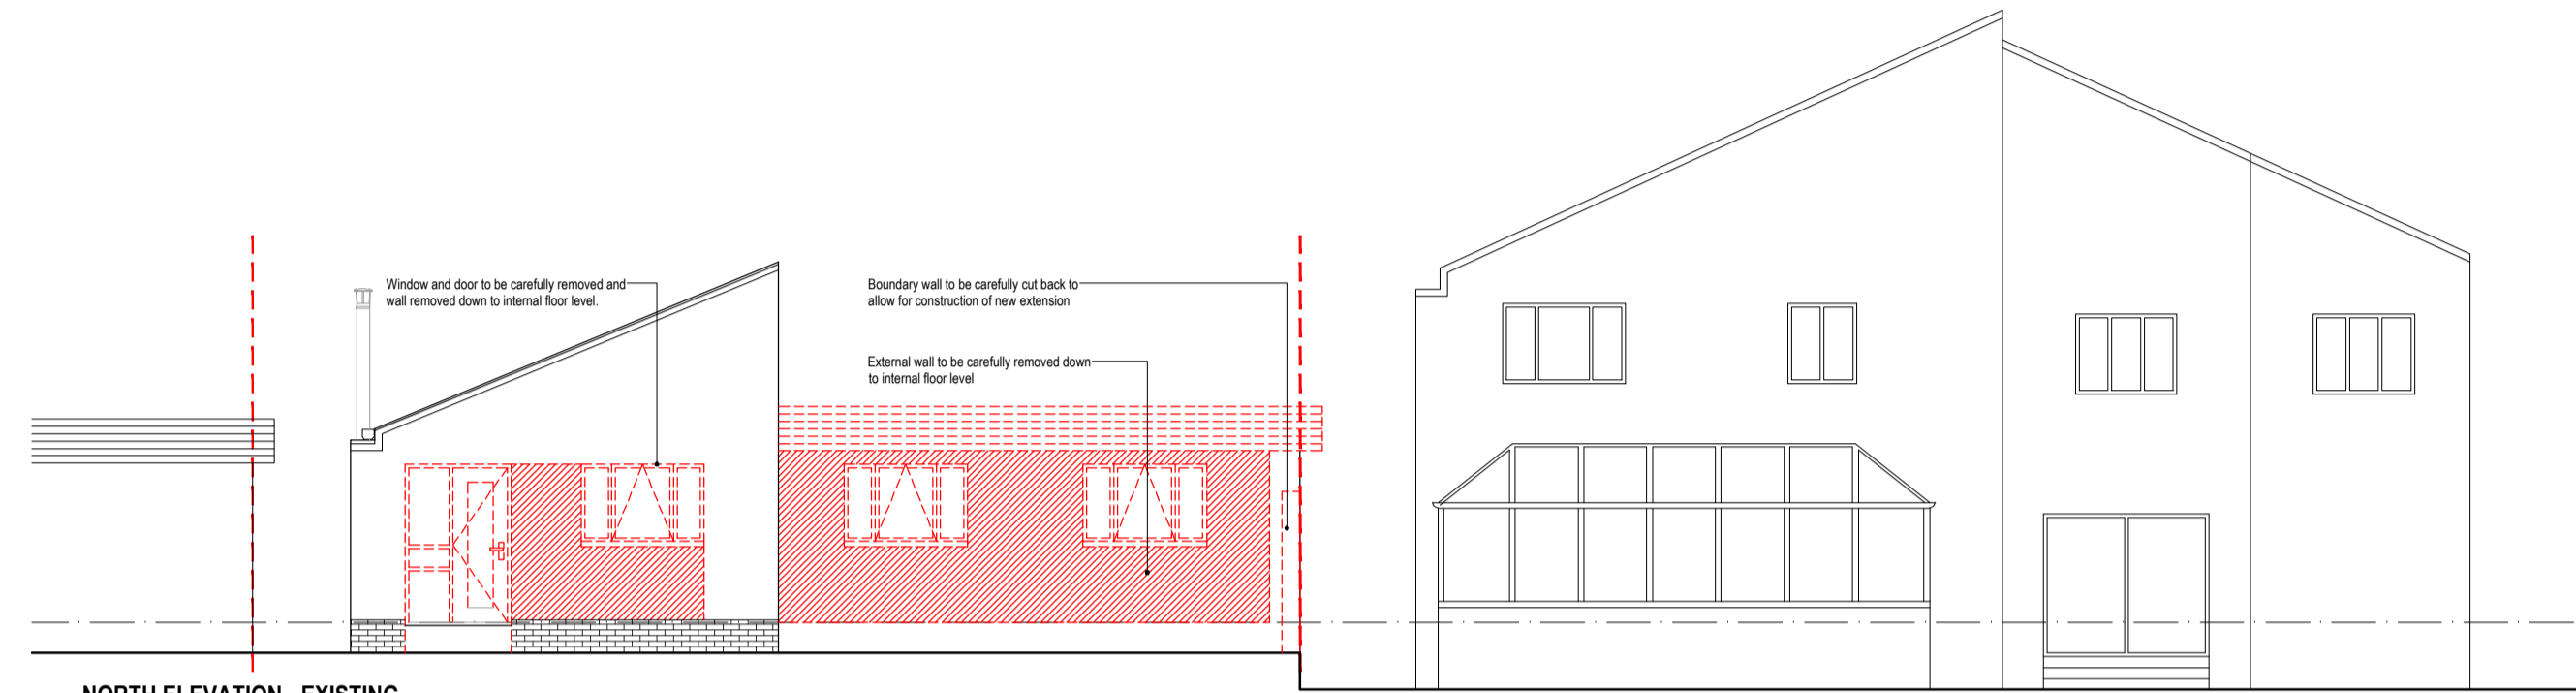


NORTH ELEVATION - EXISTING
Scale 1:100

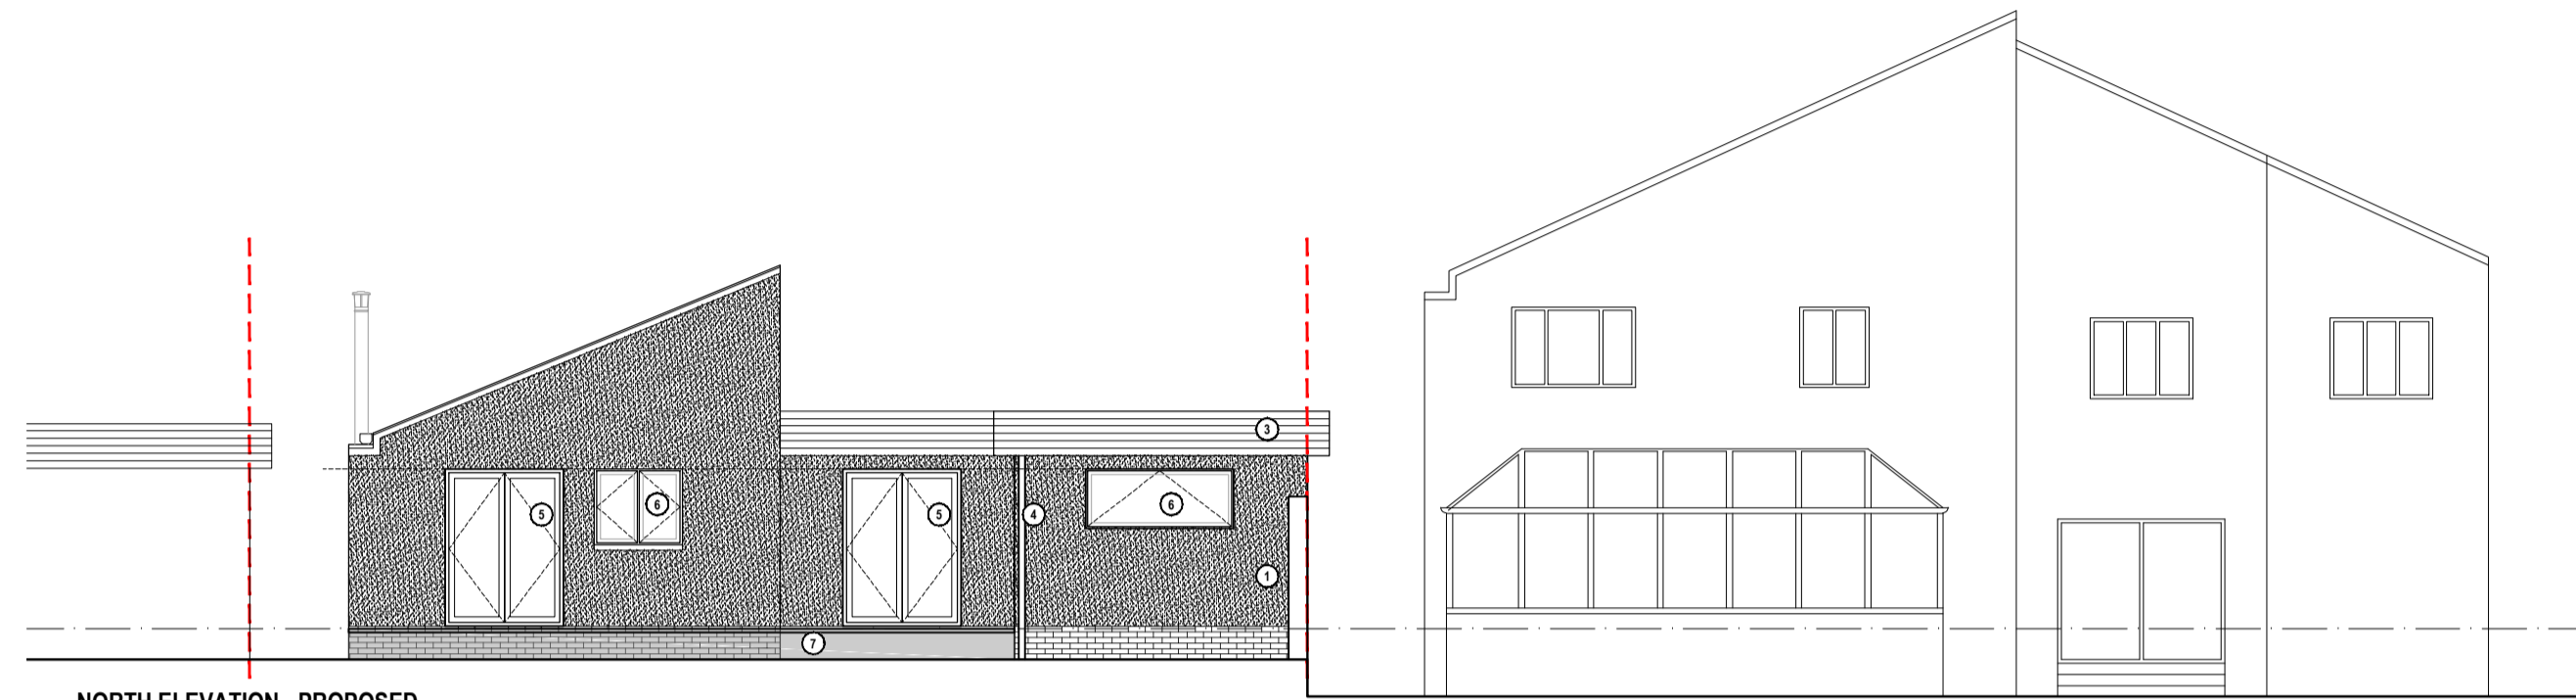

NORTH ELEVATION - PROPOSED
Scale 1:100

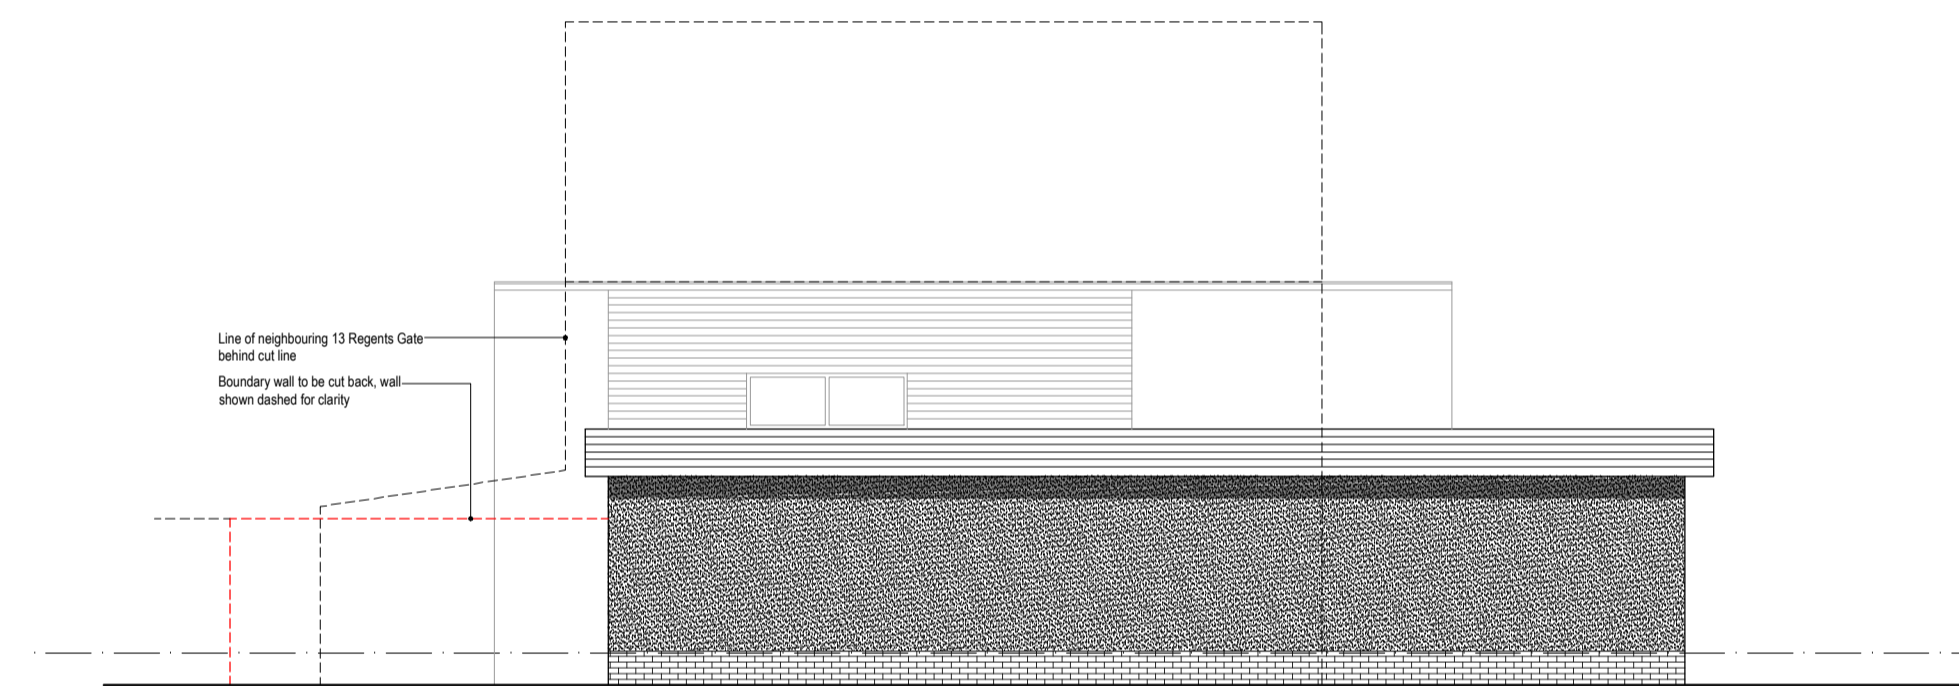

WEST ELEVATION - EXISTING
Scale 1:100

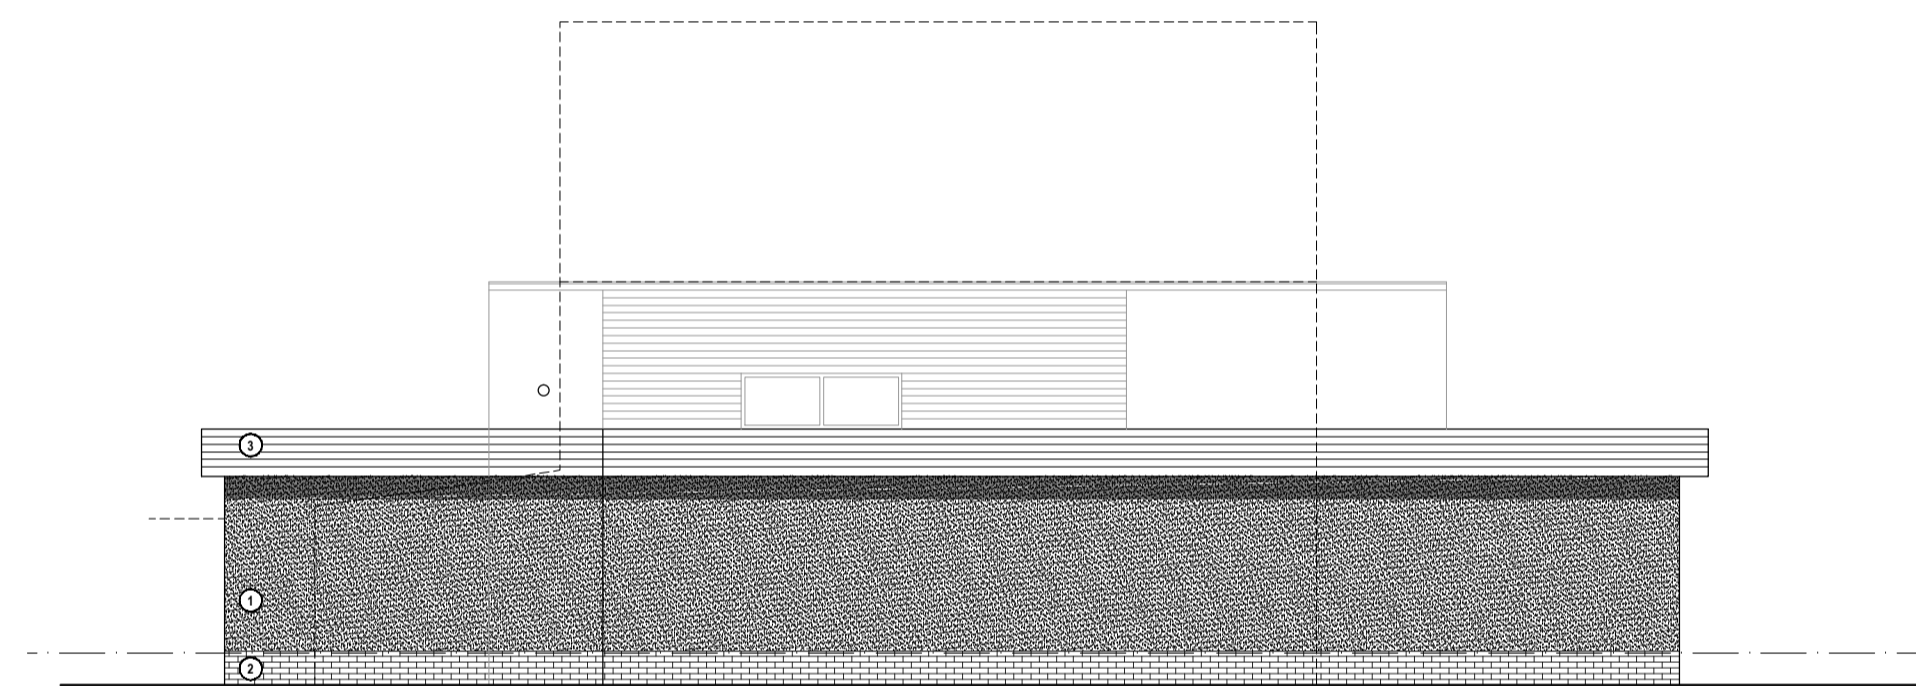

WEST ELEVATION - PROPOSED
Scale 1:100

MATERIALS LEGEND

- ① Render (to match existing house)
- ② Facing brick (to match existing house)
- ③ Timber fascia / siding (to match existing house)
- ④ Rainwater goods (to match existing house)
- ⑤ Glazed french doors (frame to match existing)
- ⑥ Window (frame coloured to match existing)
- ⑦ Timber decking



Rev	Comment	Date
Project Title Proposed Extension at 12 Regents Gate, Bothwell		
Drawing Title Existing & Proposed Elevations		
Status Planning Permission		Scale @ A1 1:100
Project No. 23/24	Drawing No. PL011	Date Apr 24
Revision		-