


The contractor will be held to have examined the site and checked all dimensions, levels and setting out prior to commencing construction work. No dimensions should be scaled from this drawing.

Rev: Date:  
A: UPDATED FOR NON-MATERIAL VARIATION APP 28.03.24  
B: UPDATED TO CLIENT COMMENT 03.04.24

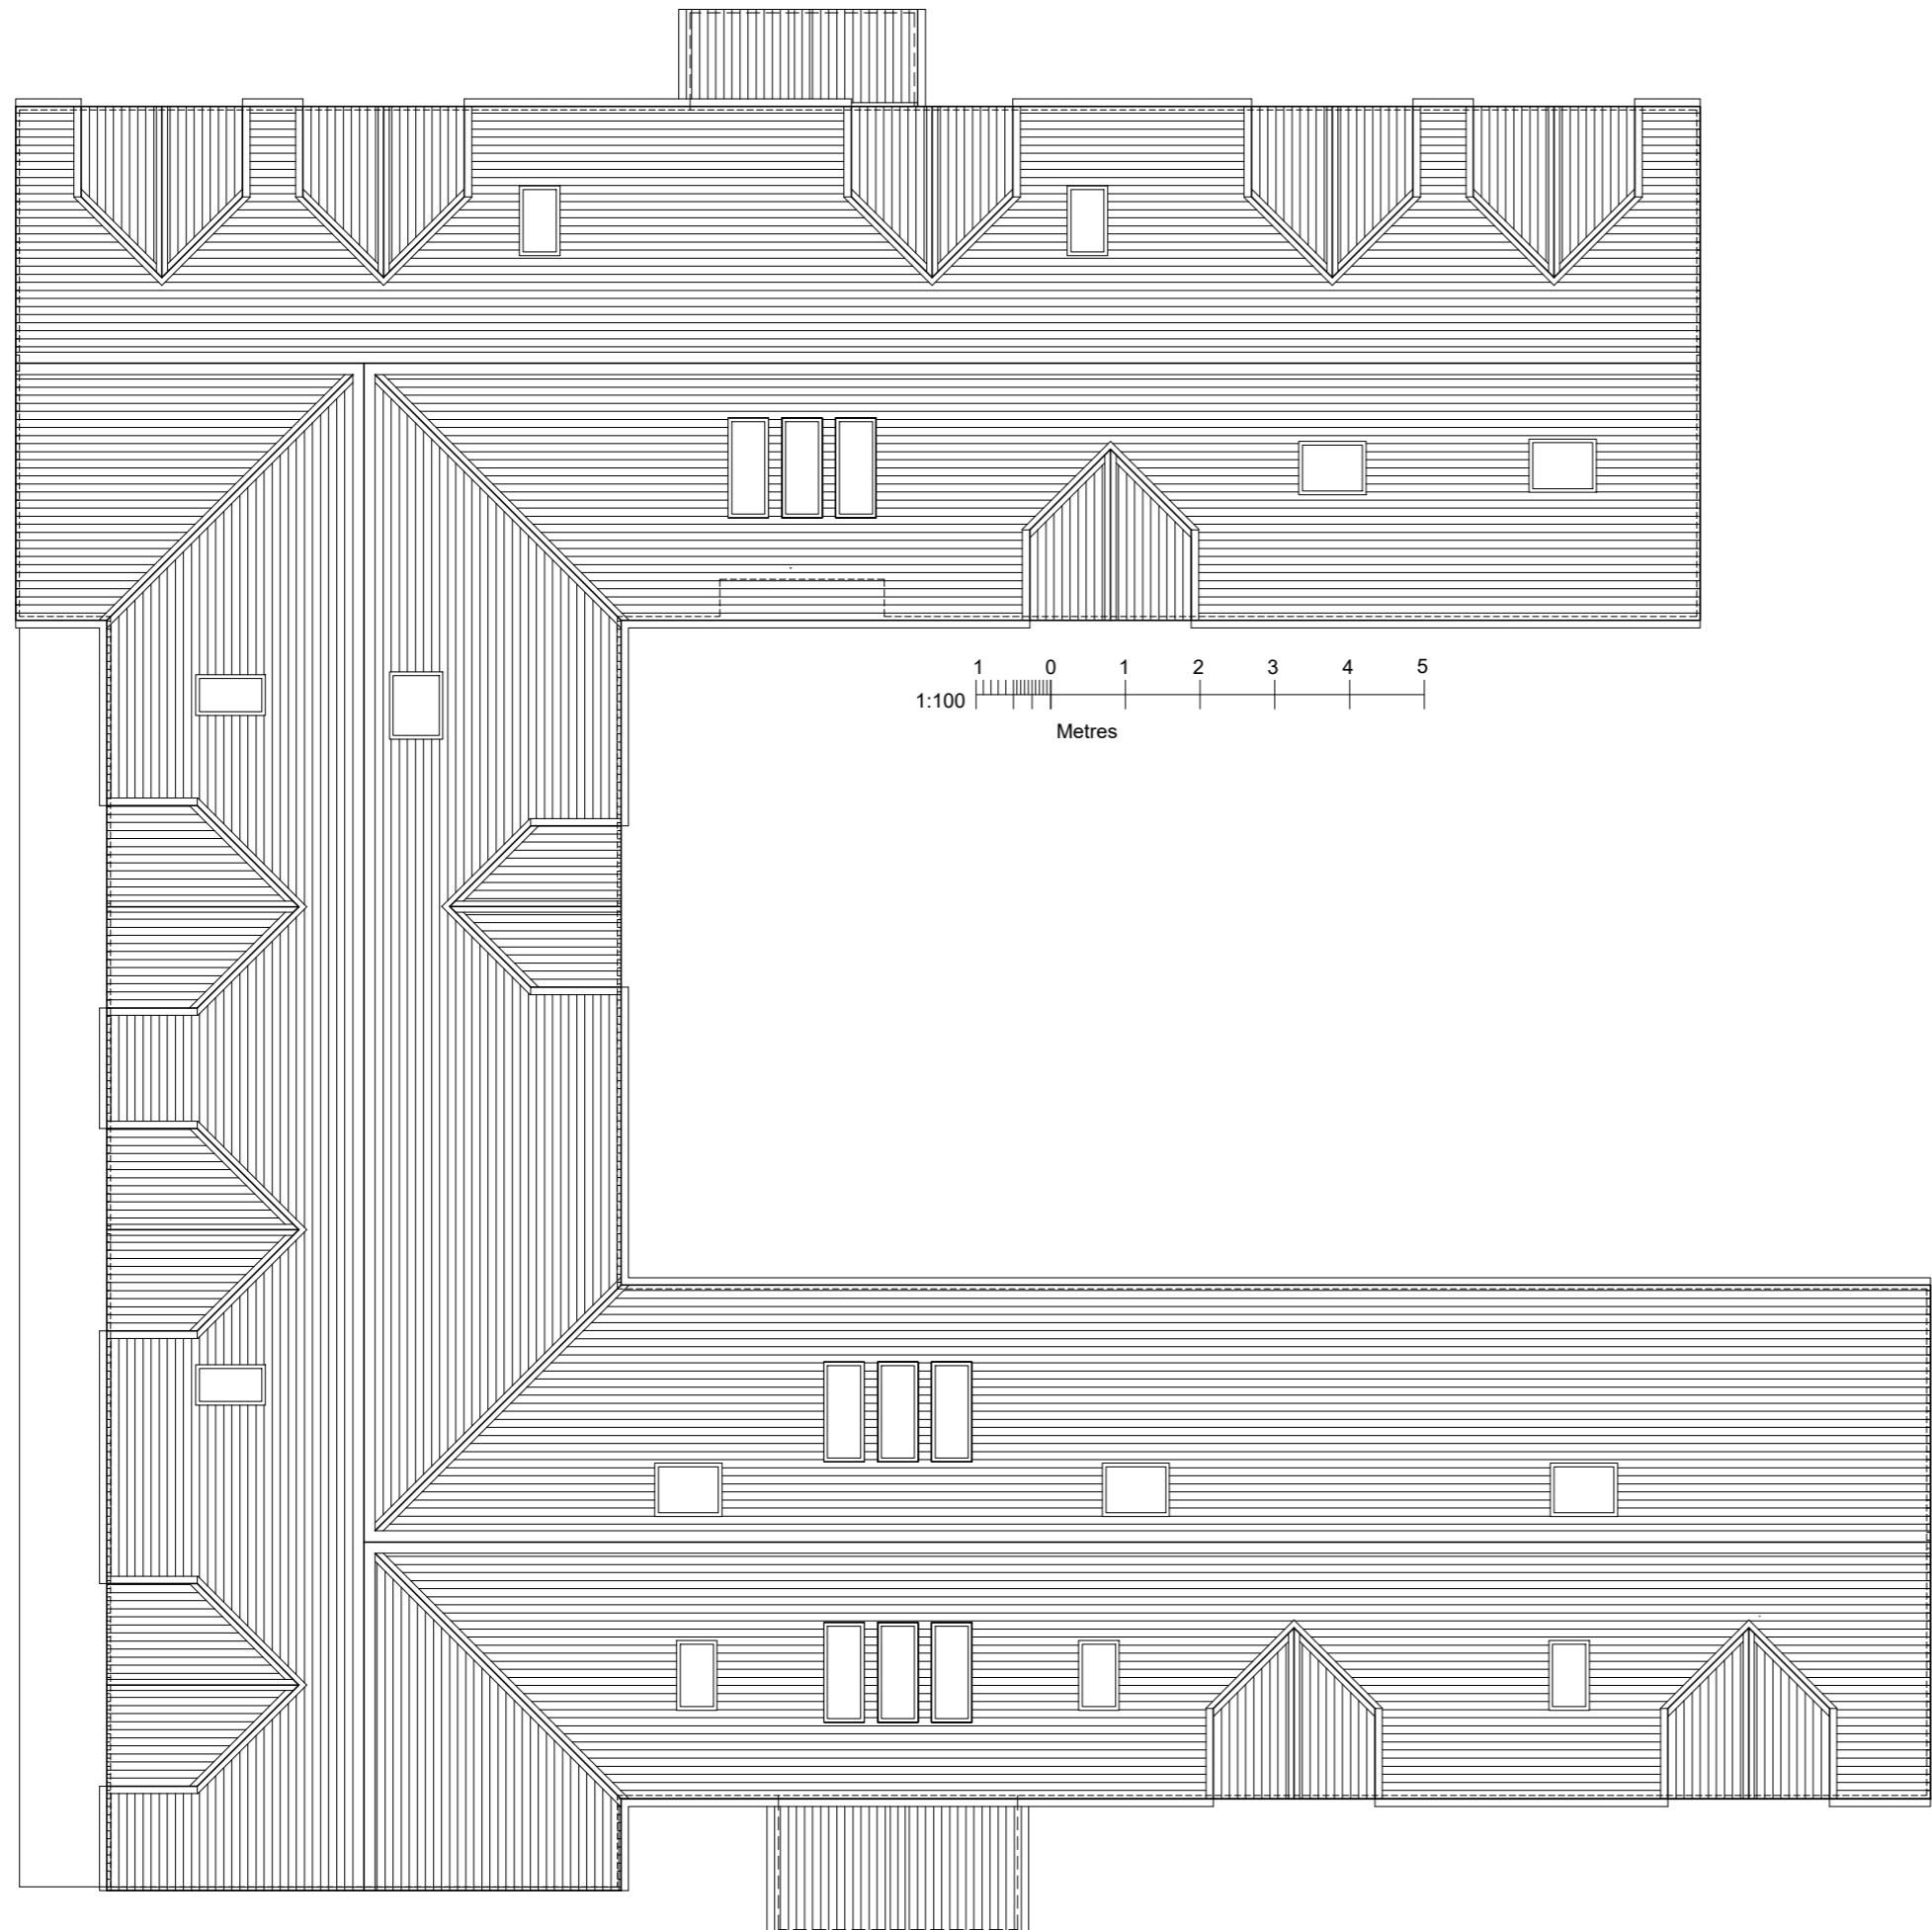

ROOF PLAN 1:100

**A:B Studio**  
Chartered Architects Ltd

T: 0141 258 3680 M: 07816 350 736  
www.ab-architects.co.uk  
colin.thompson@ab-architects.co.uk  
32 Langside Place, Glasgow, G41 3DL

CLIENT: GEORGE & SUSAN IRVING  
PROJECT: QUARRY FARM, CHAPELTON  
DRAWING TITLE: PROPOSED ROOF PLAN  
DRAWING STATUS: PLANNING

DATE: 17-01-17 DRAWING NO: 16027/07B SCALE: 1:100@A2