




PROPOSED SOUTH ELEVATION 1:100

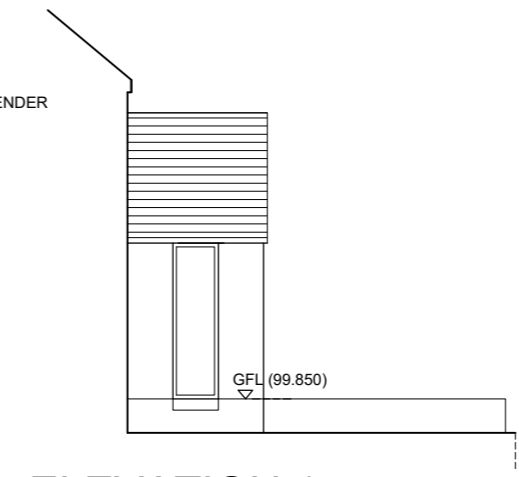

ELEVATION 1 1:100



PROPOSED NORTH ELEVATION 1:100

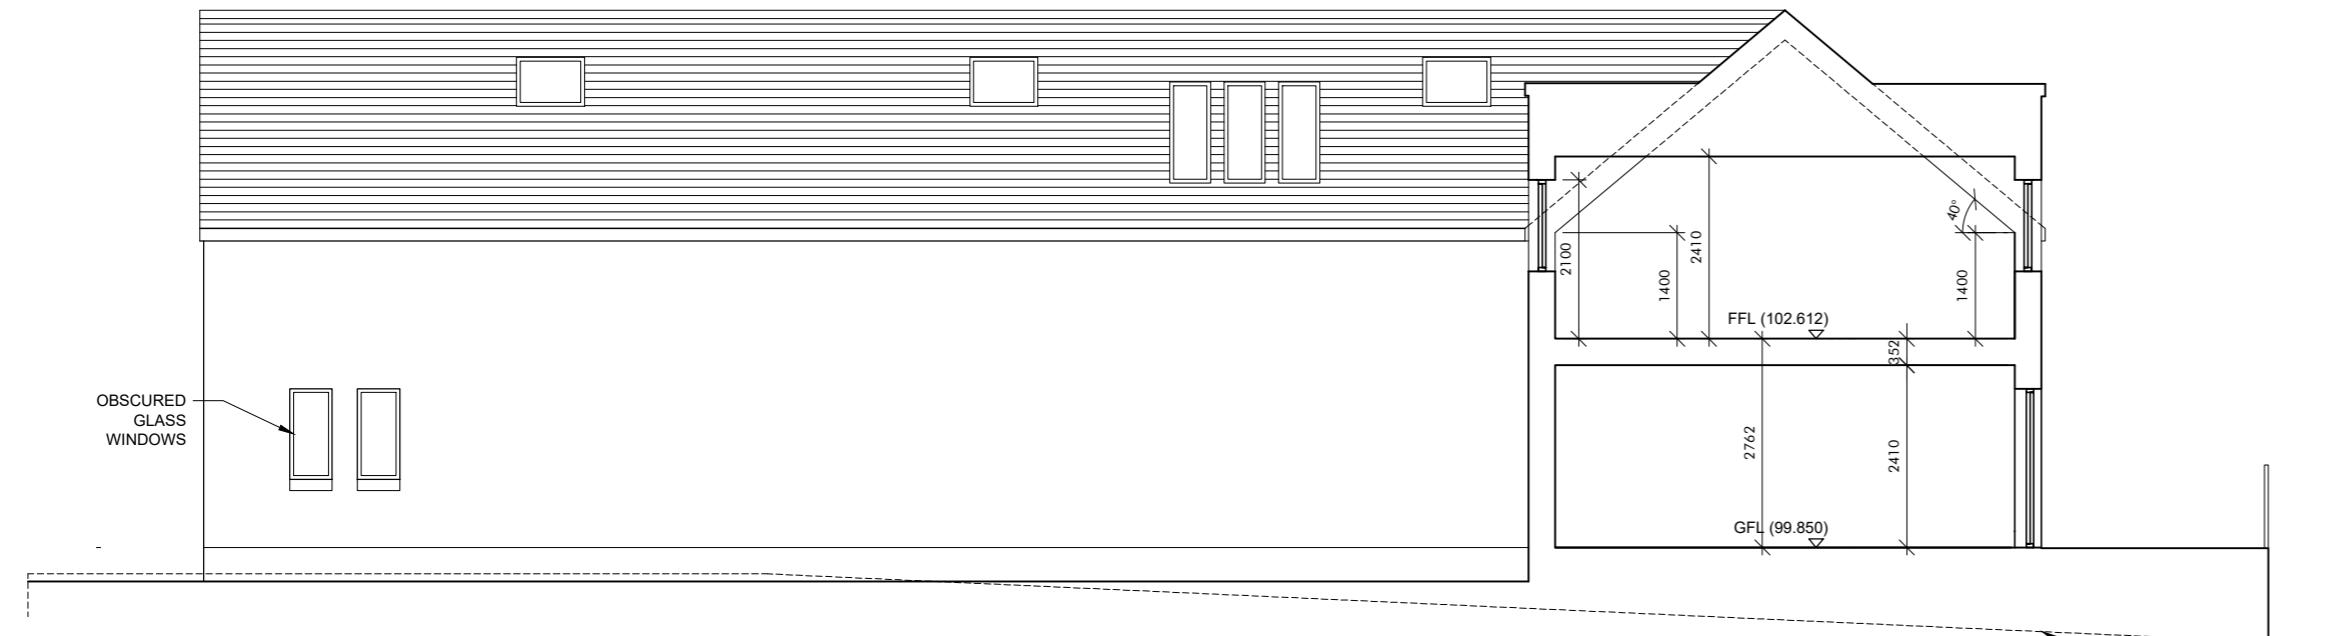 

PROPOSED NORTH COURTYARD ELEVATION 1:100

ORIGINAL GROUND LEVELS SHOWN WITH BROKEN LINE

A:B Studio
 Chartered Architects Ltd
 T: 0141 258 3680 M: 07816 350 736
 www.ab-architects.co.uk
 colin.thompson@ab-architects.co.uk
 32 Langside Place, Glasgow, G41 3DL

CLIENT: GEORGE & SUSAN IRVING
 PROJECT: QUARRY FARM, CHAPELTON
 DRAWING TITLE: PROPOSED ELEVATIONS SHEET 1
 DRAWING STATUS: PLANNING
 DATE: 17-01-17 DRAWING NO: 16027/08B SCALE: 1:100@A2