



190

192

194

Queens Road, East




North




Sotheron Road, West

192

Existing & Proposed Elevations

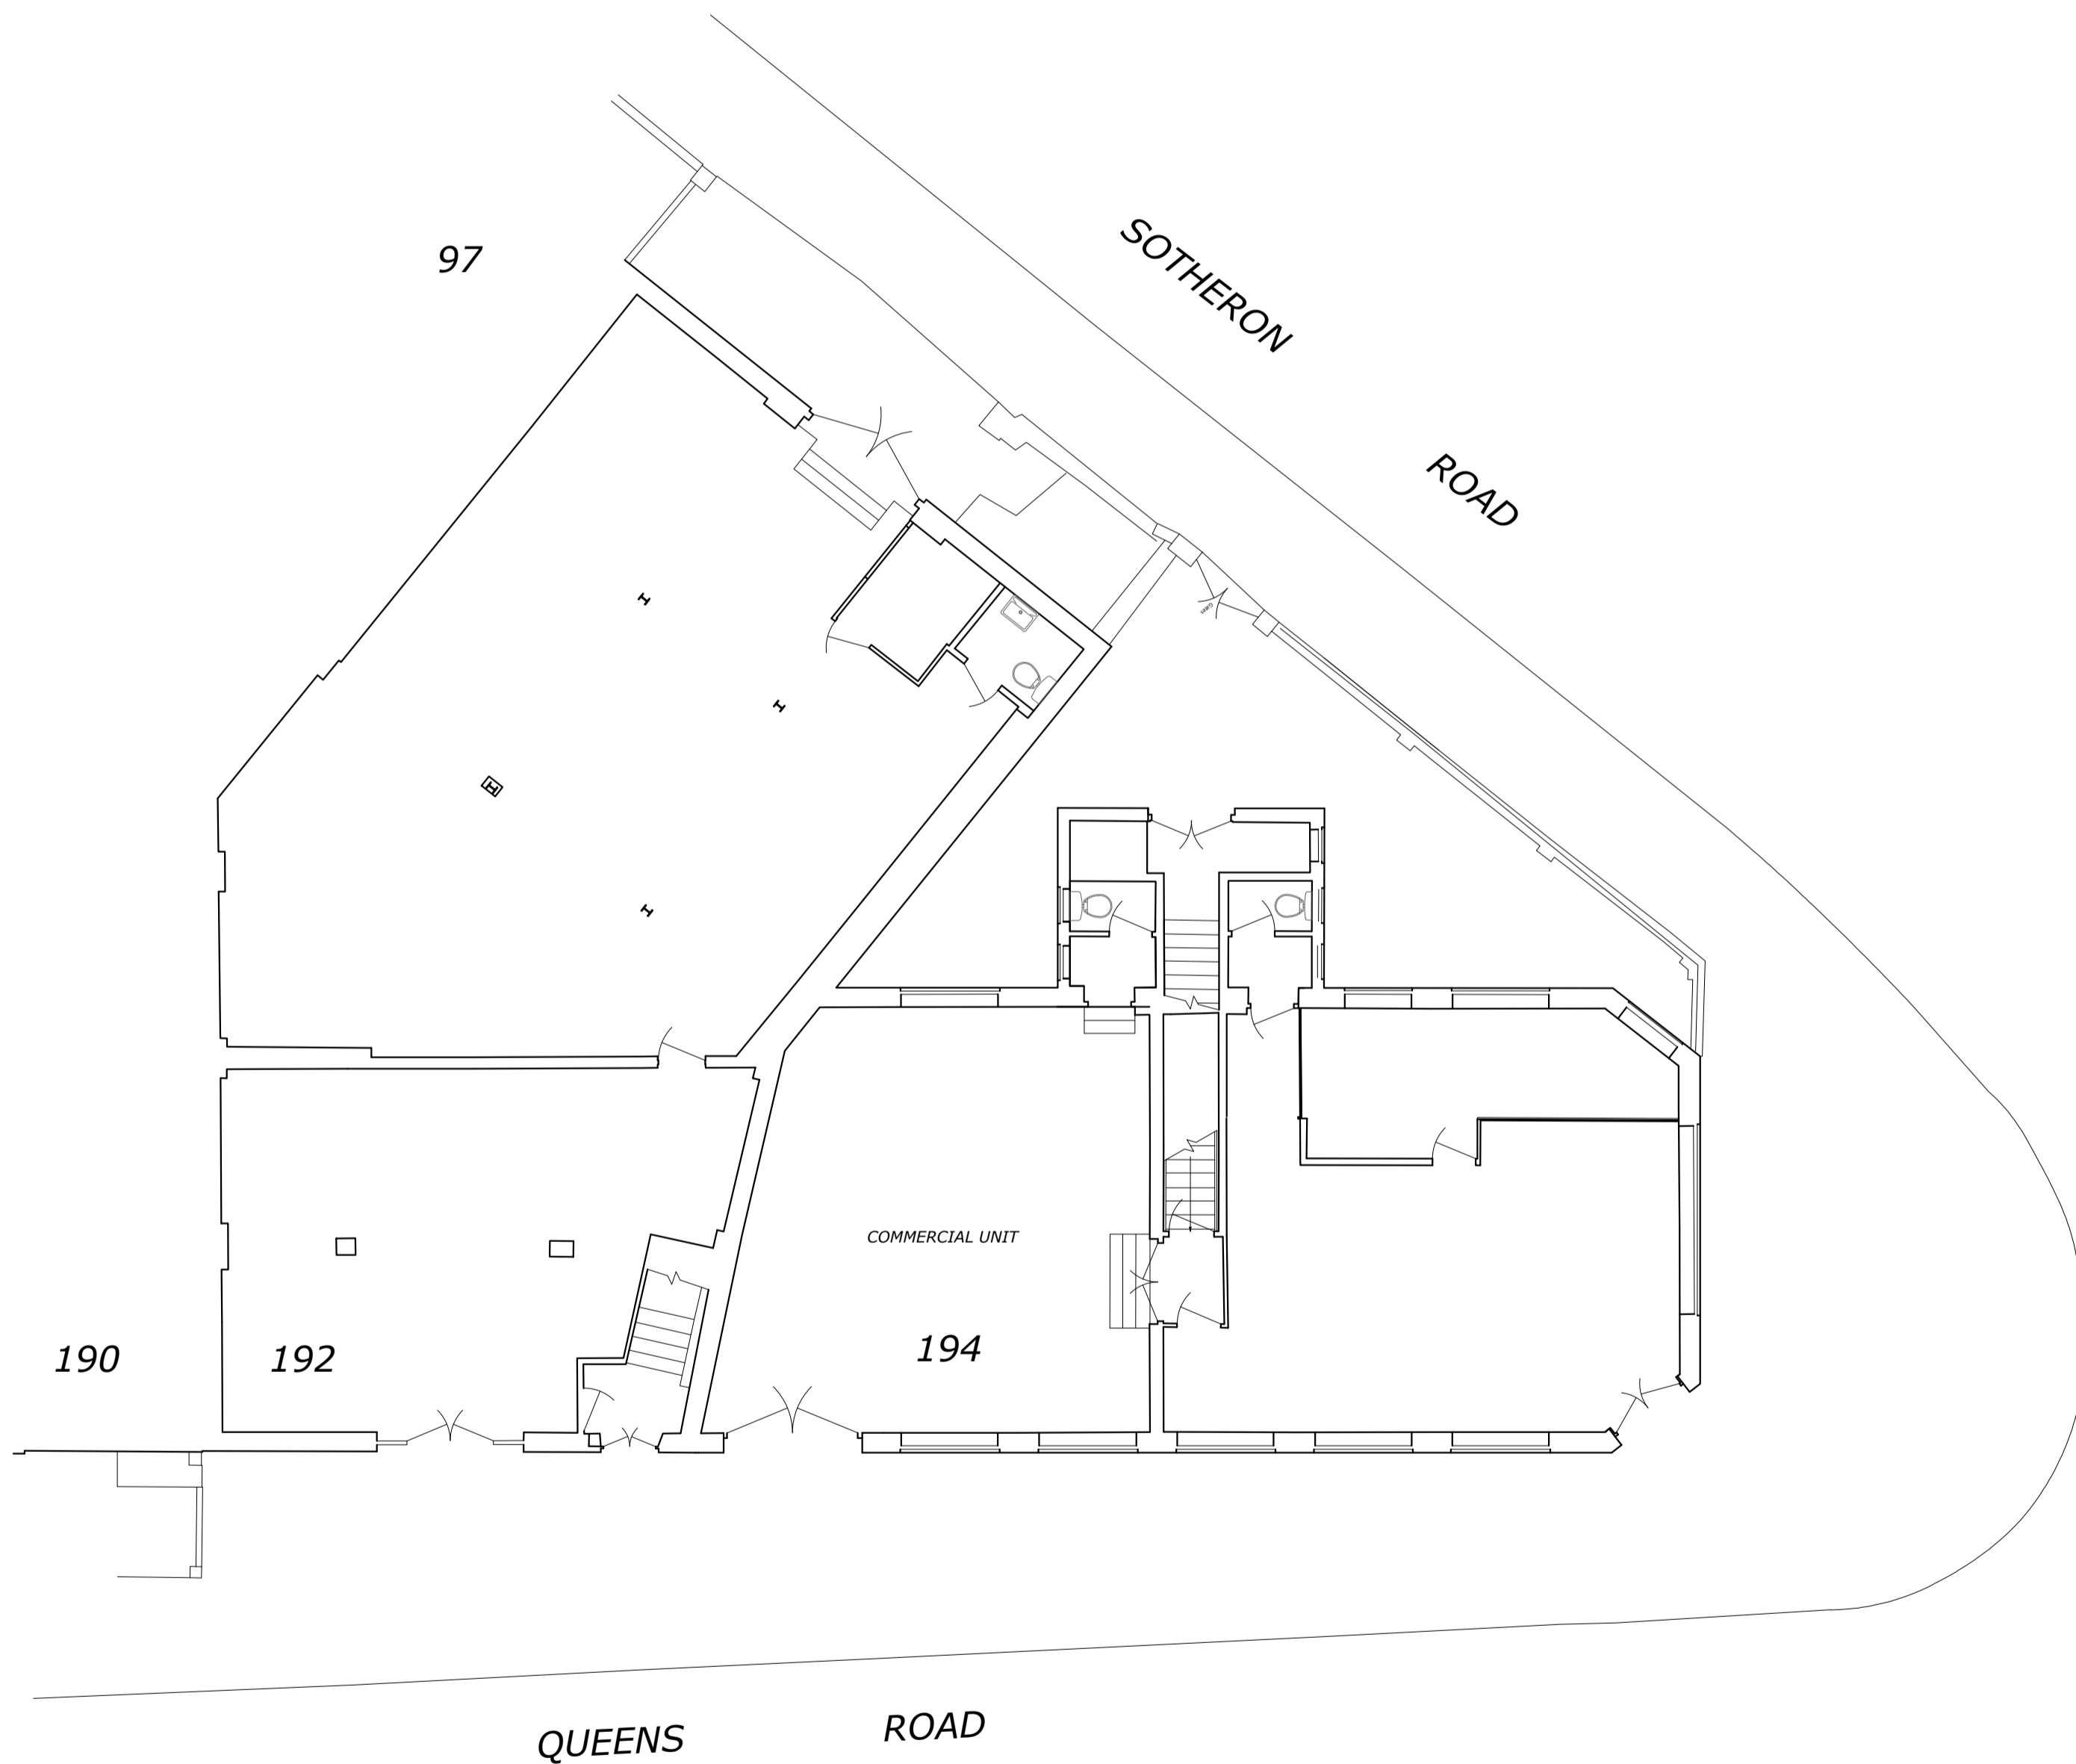


Existing Ground Floor Plan

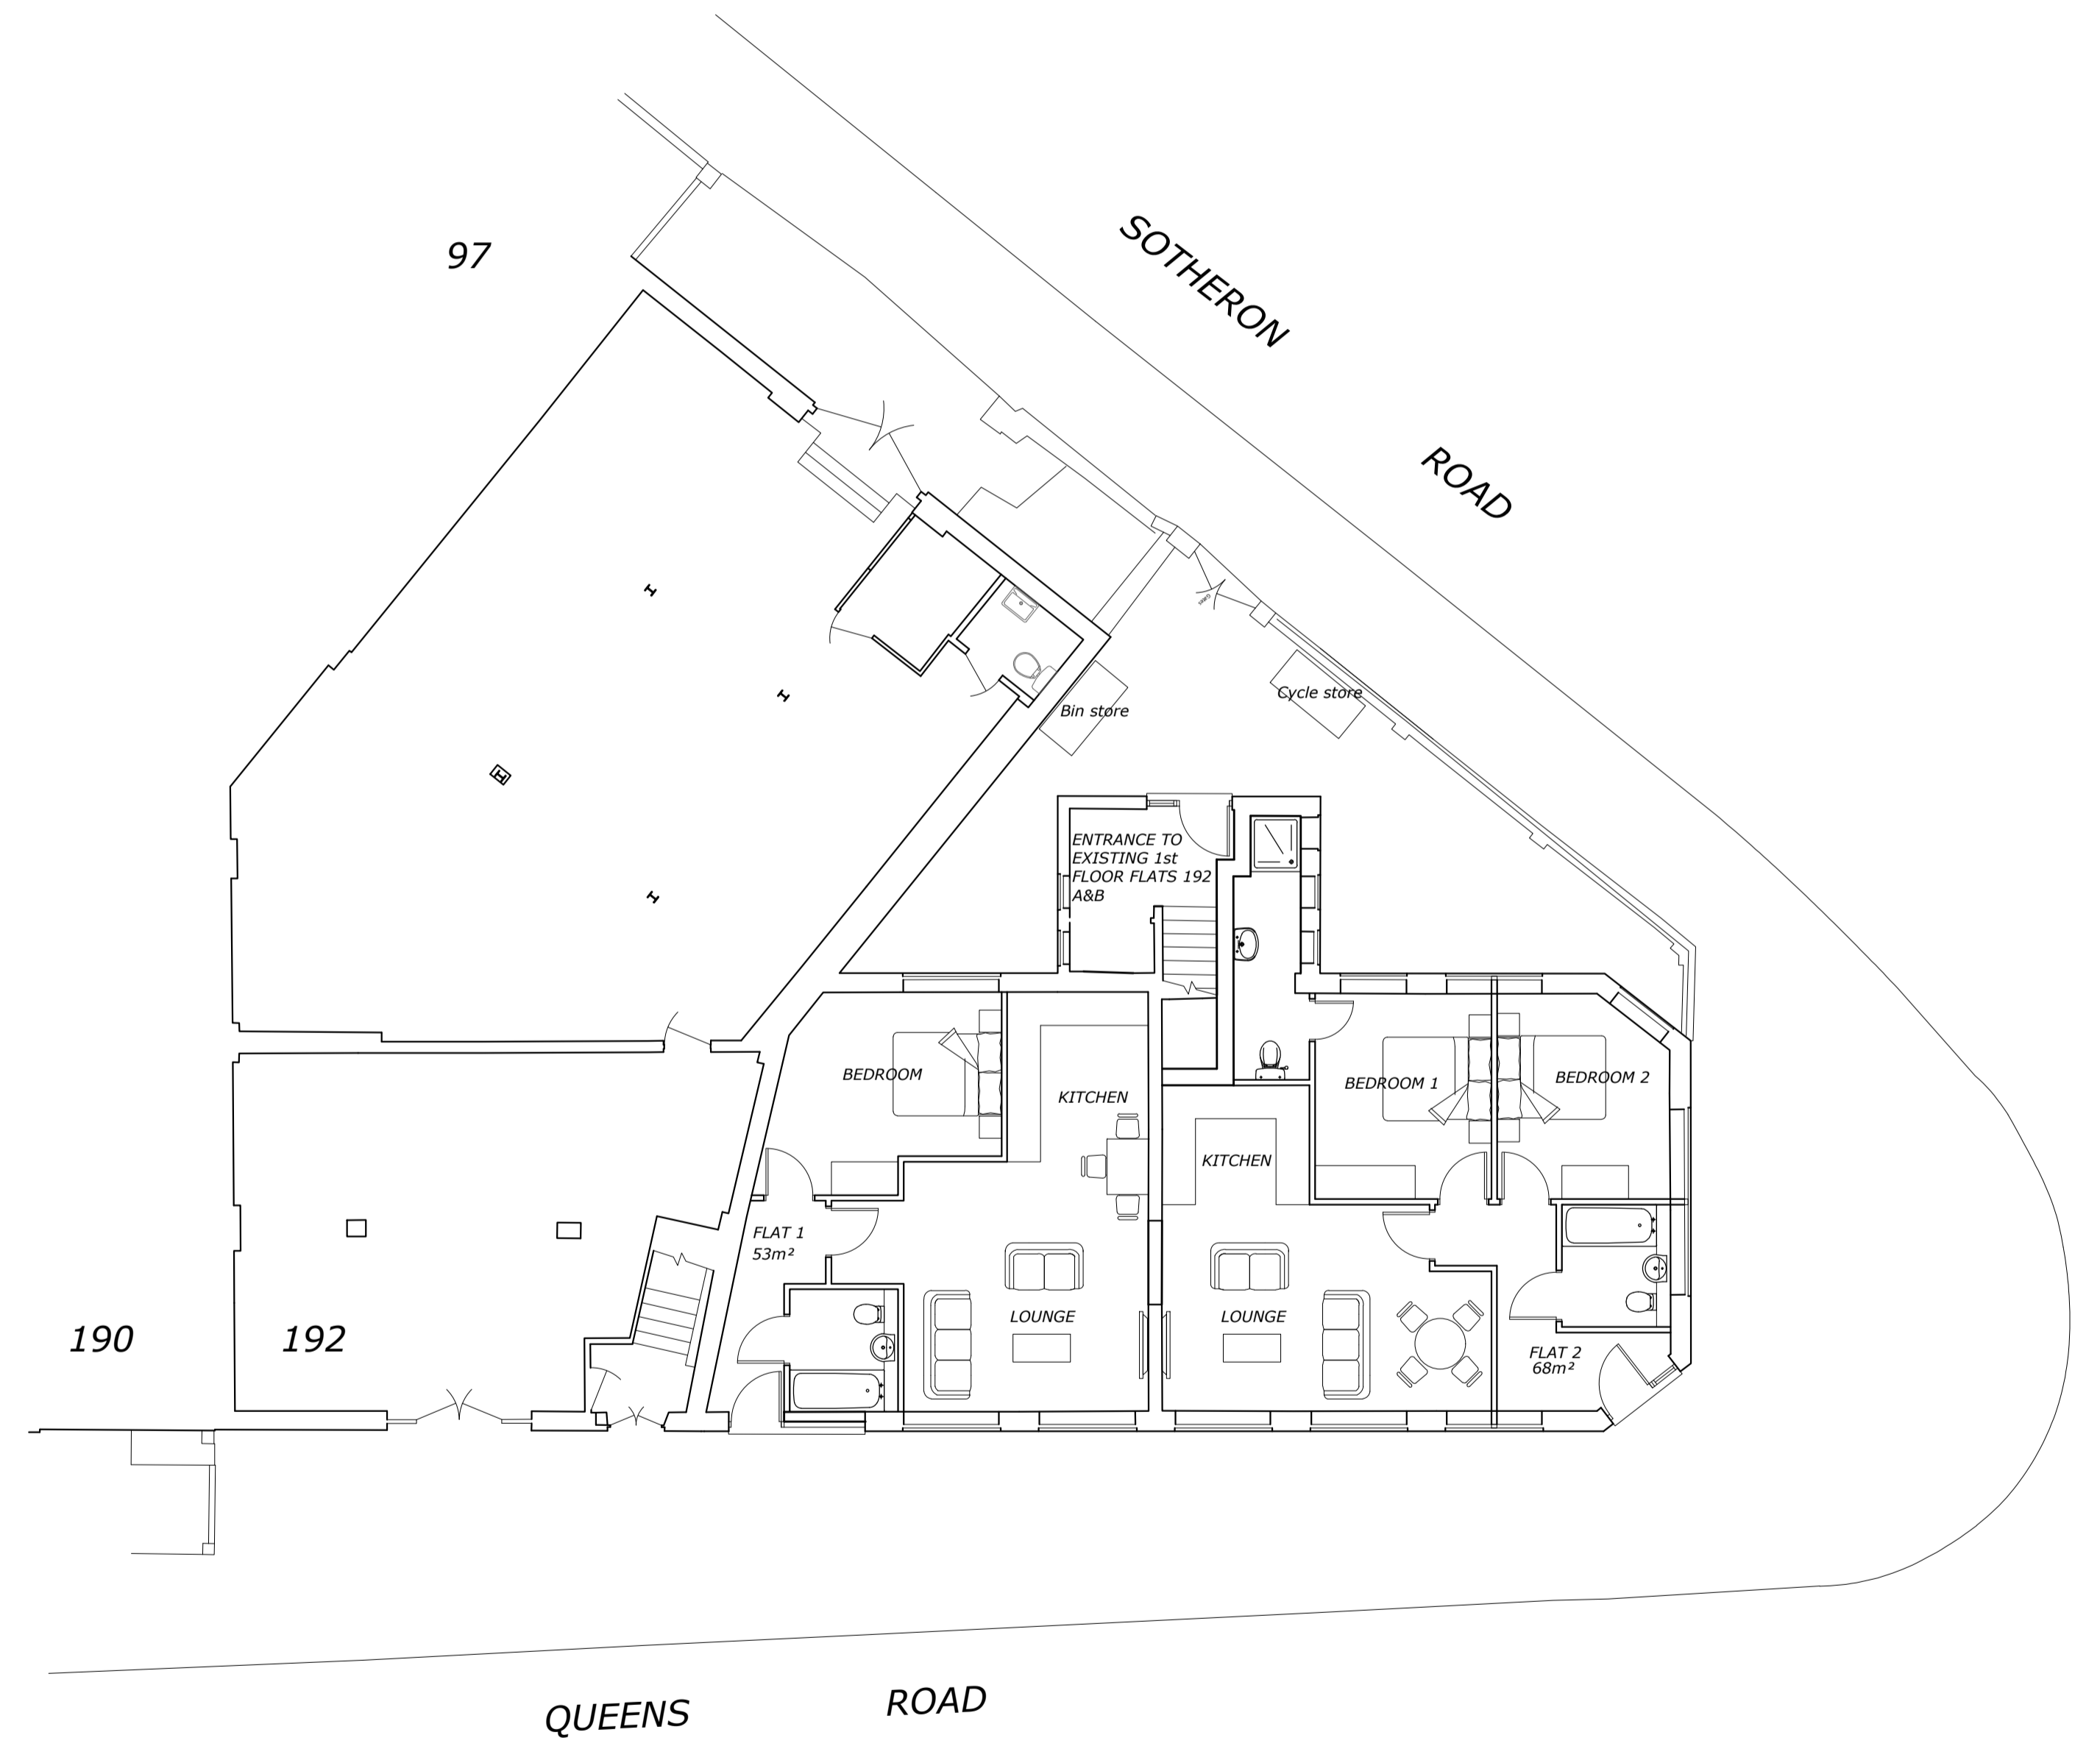

Proposed Ground Floor Plan

Existing & Proposed Ground Floor Plan and Elevations

 

GROUND FLOOR 194 QUEENS ROAD,
WATFORD.

W J Macleod
ARCHITECT
70b High Street, Northwood Middlesex HA6 1BL
phone 01923 840600

Drawing Number	Revision
24 / 3552 / 1	
Date	
28 / 3 / 24	
Scale	
1:100@A1	