


Studio1, The Hub
 3 Drove Road
 Newhaven, East Sussex, BN9 0AD

t: 01323 325354
 t: 0808 1699964 /free/
 e: support@staac.co.uk

This drawing is to be read in conjunction with all relevant Architects and Engineers drawings. Only figured dimensions are to be used for construction.
 All dimensions are to be verified on site prior to work commencing.
 The boundary positions shown on this plan are believed to be correct, but STAAC accept no responsibility in the event of inaccuracy.
 The actual boundary position is to be agreed by the landowners. A party wall surveyor can help with if any disputes.
 Party Wall matters:
 It is the responsibility of the building owner to enter into any necessary party wall agreements with adjoining owners as required by the Party Wall etc Act. Advice and guidance can be found by visiting: <http://www.partywalls.org.uk/>



EXISTING ROOF PLAN

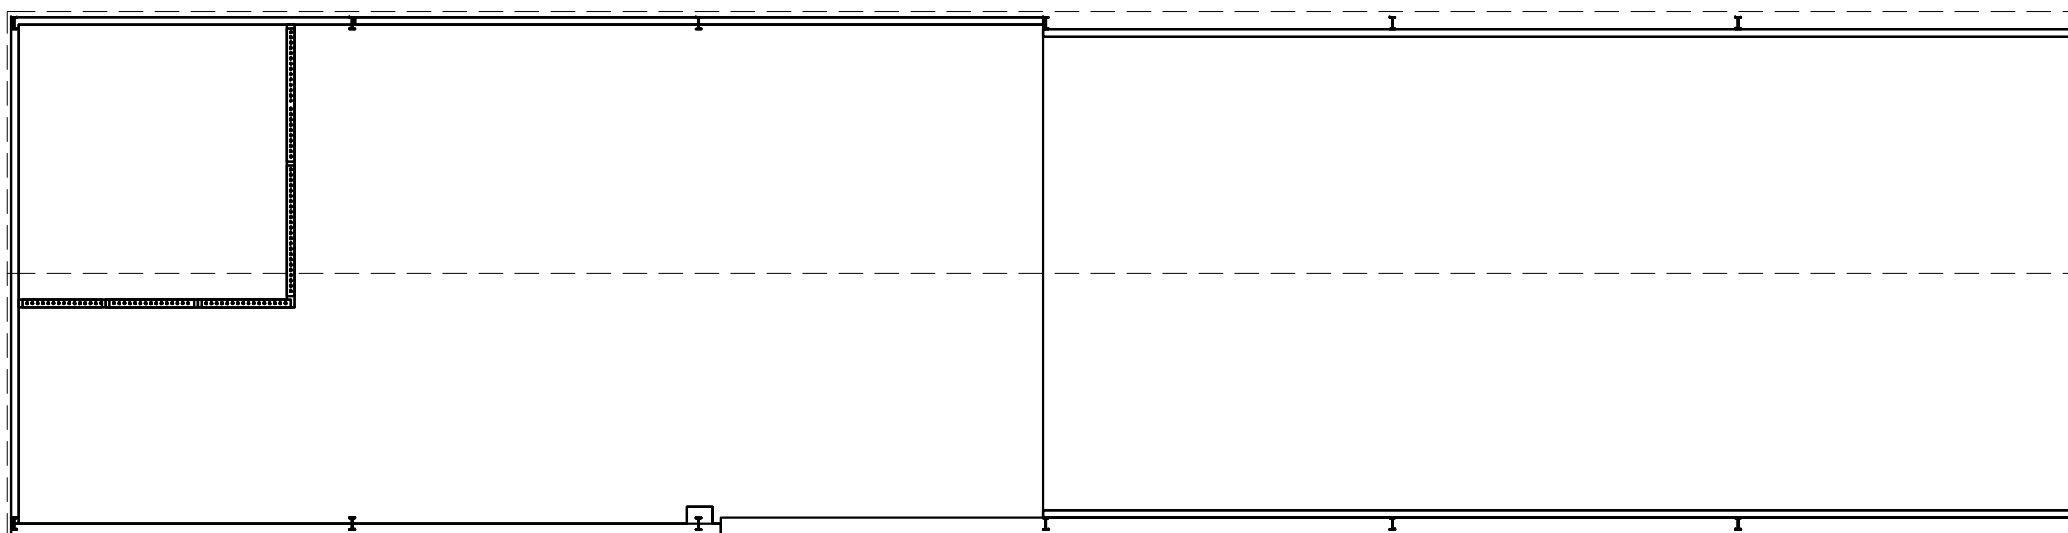

EXISTING GROUND FLOOR PLAN




1:100 SCALE in METRES

No.	Description	Date
Client:	Gareth & Bela Morris	
Address:	1 Wickhurst Manor Farm Cottages, Wickhurst Road, Sevenoaks TN14 6LY	
Project:	Proposed Amendment to Approved Plans	
Drawing title:	Existing Plans	
Project No		22134
Date		12-12-23
Drawn by		IA
Drawing No		E01
Scale 1:100@A3		


Studio1, The Hub
 3 Drove Road
 Newhaven, East Sussex, BN9 0AD

t: 01323 325354
 t: 0808 1699964 /free/
 e: support@staac.co.uk

This drawing is to be read in conjunction with all relevant Architects and Engineers drawings. Only figured dimensions are to be used for construction. All dimensions are to be verified on site prior to work commencing. The boundary positions shown on this plan are believed to be correct, but STAAC accept no responsibility in the event of inaccuracy. The actual boundary position is to be agreed by the landowners. A party wall surveyor can help with if any disputes. Party Wall matters: It is the responsibility of the building owner to enter into any necessary party wall agreements with adjoining owners as required by the Party Wall etc Act. Advice and guidance can be found by visiting: <http://www.partywalls.org.uk/>

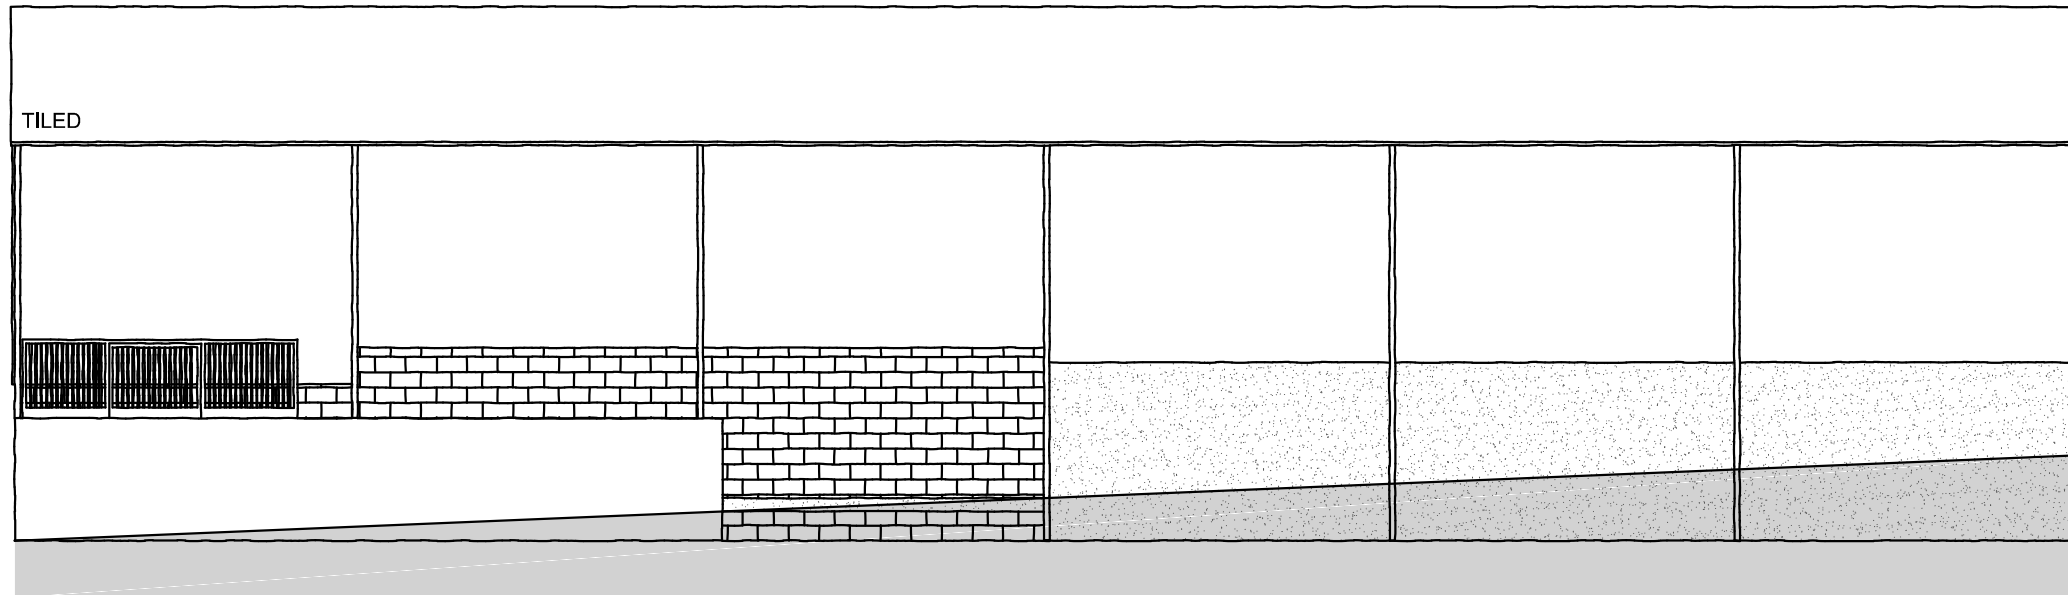

EXISTING EAST ELEVATION

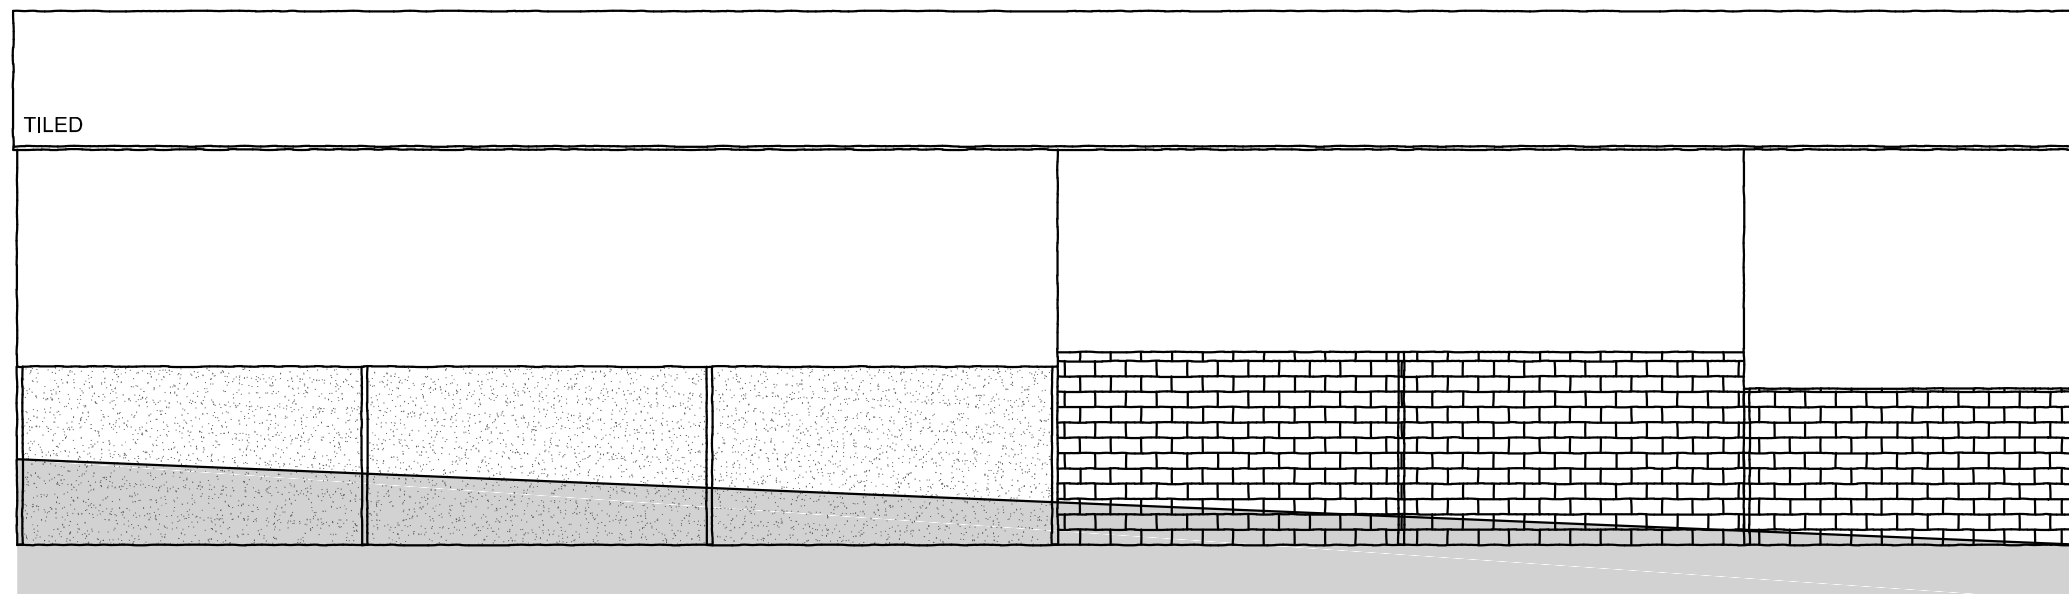

EXISTING WEST ELEVATION




1:100 SCALE in METRES

No.	Description	Date
Client:	Gareth & Bela Morris	
Address:	1 Wickhurst Manor Farm Cottages, Wickhurst Road, Sevenoaks TN14 6LY	
Project:	Proposed Amendment to Approved Plans	
Drawing title:	Existing Elevations	
Project No		22134
Date		12-12-23
Drawn by		IA
Drawing No		E02
Scale 1:100@A3		


Studio1, The Hub
 3 Drove Road
 Newhaven, East Sussex, BN9 0AD

t: 01323 325354
 t: 0808 1699964 /free/
 e: support@staac.co.uk

This drawing is to be read in conjunction with all relevant Architects and Engineers drawings. Only figured dimensions are to be used for construction. All dimensions are to be verified on site prior to work commencing. The boundary positions shown on this plan are believed to be correct, but STAAC accept no responsibility in the event of inaccuracy. The actual boundary position is to be agreed by the landowners. A party wall surveyor can help with if any disputes. Party Wall matters: It is the responsibility of the building owner to enter into any necessary party wall agreements with adjoining owners as required by the Party Wall etc Act. Advice and guidance can be found by visiting: <http://www.partywalls.org.uk/>

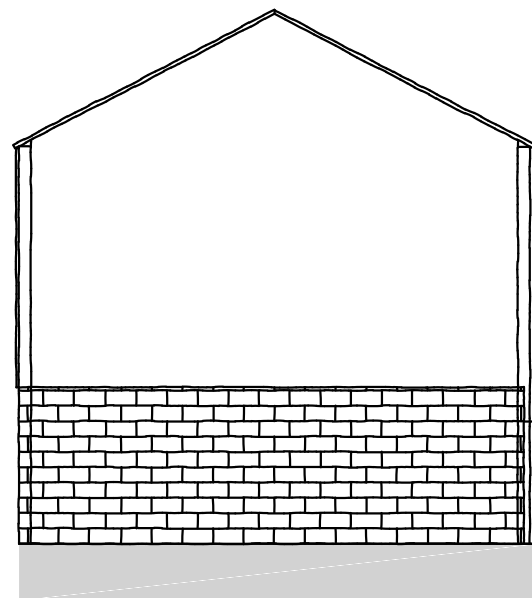

EXISTING SOUTH ELEVATION

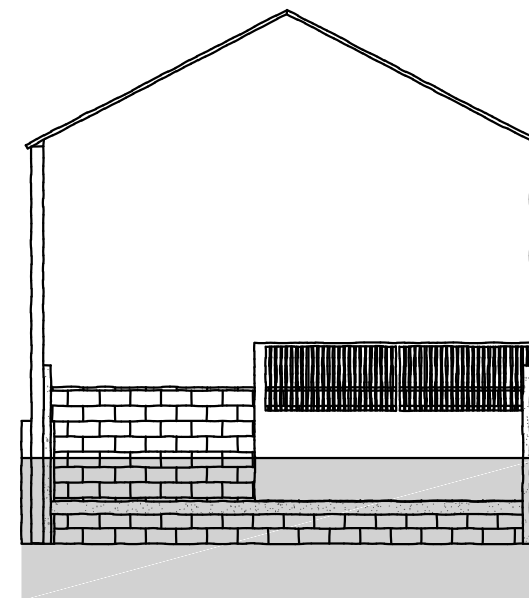

EXISTING NORTH ELEVATION



1:100 SCALE in METRES

No.	Description	Date
Client:	Gareth & Bela Morris	
Address:	1 Wickhurst Manor Farm Cottages, Wickhurst Road, Sevenoaks TN14 6LY	
Project:	Proposed Amendment to Approved Plans	
Drawing title:	Existing Elevations	
Project No		22134
Date		12-12-23
Drawn by		IA
Drawing No		E03
Scale 1:100@A3		