

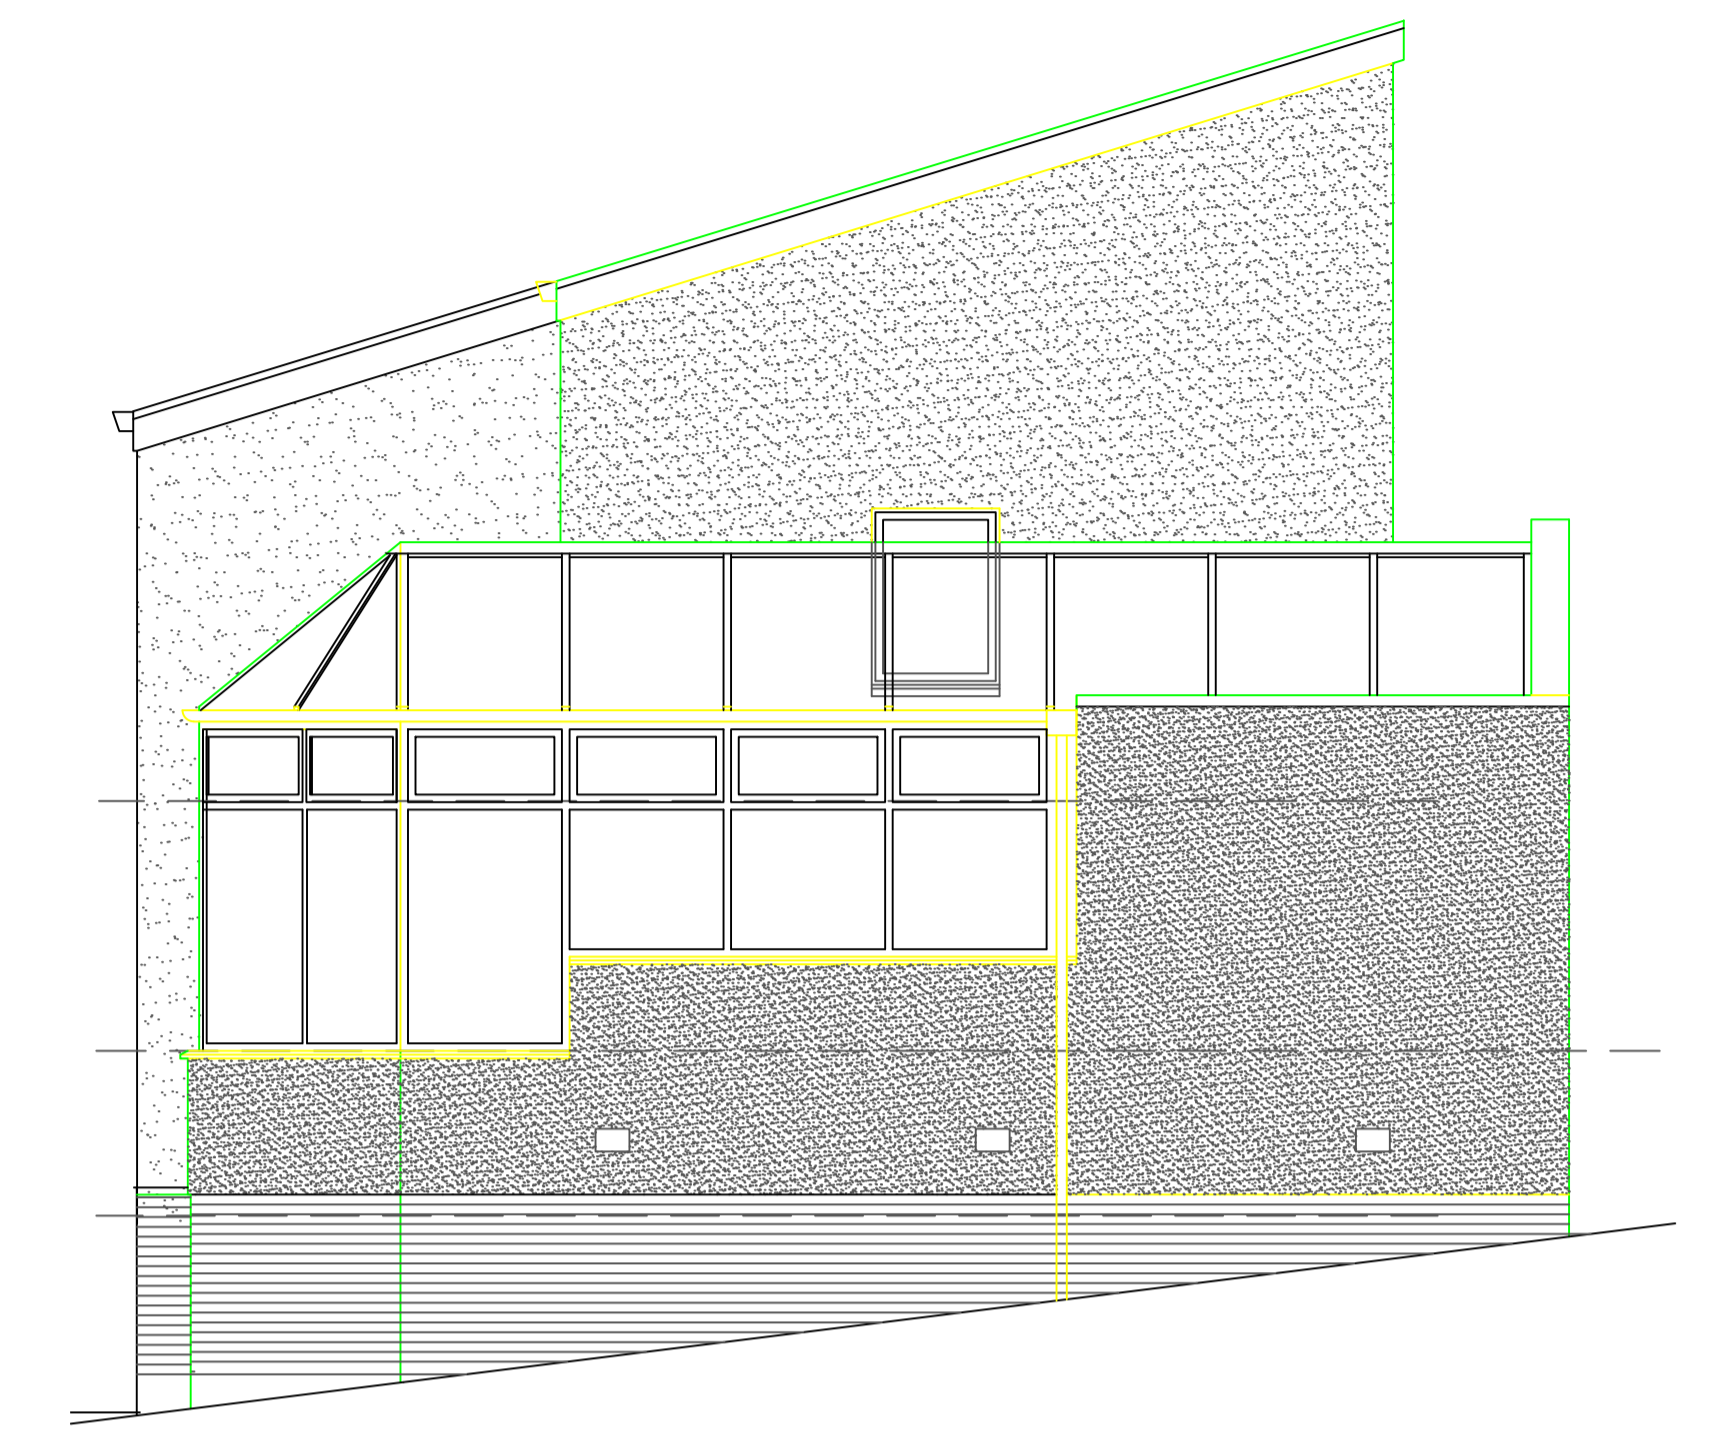



Front Elevation 1:50

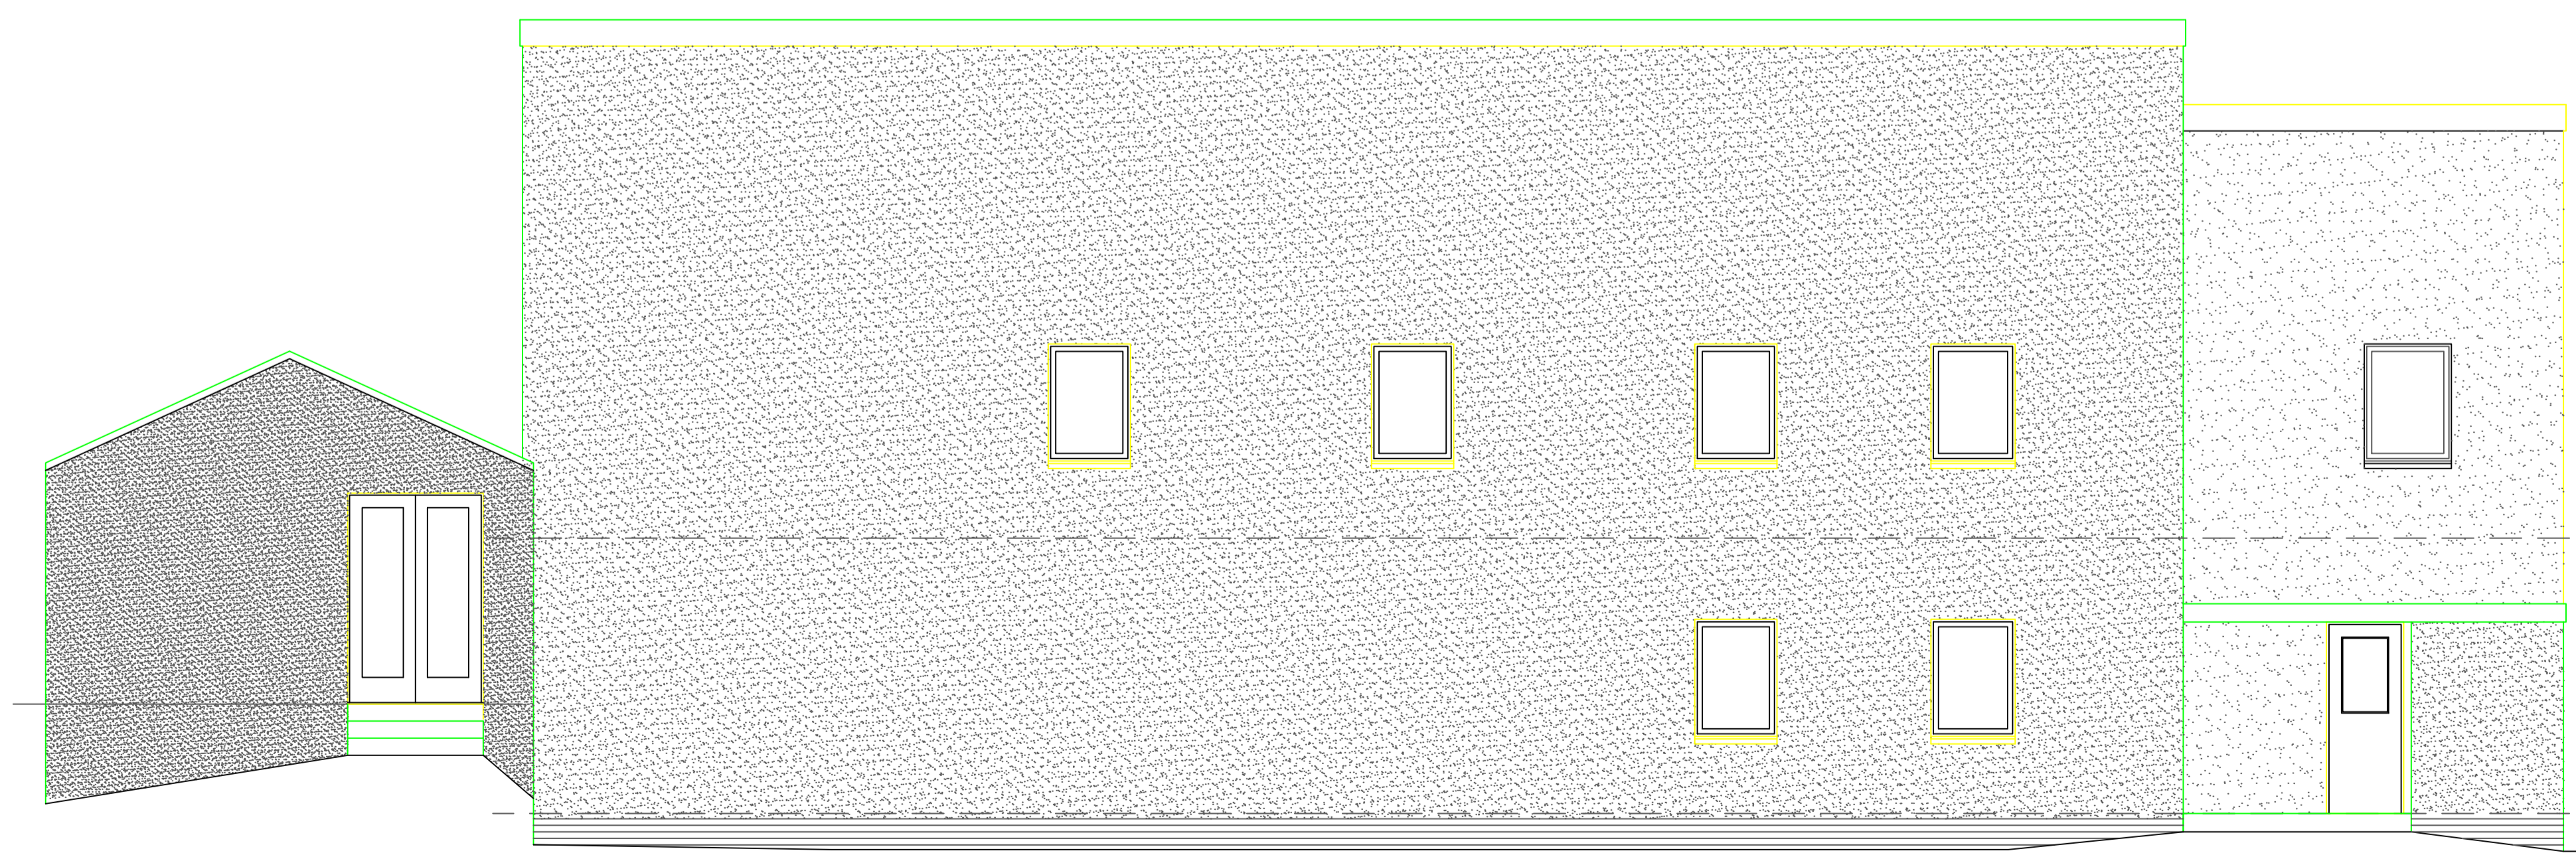

Side Elevation 1:50

 

Rear Elevation 1:50

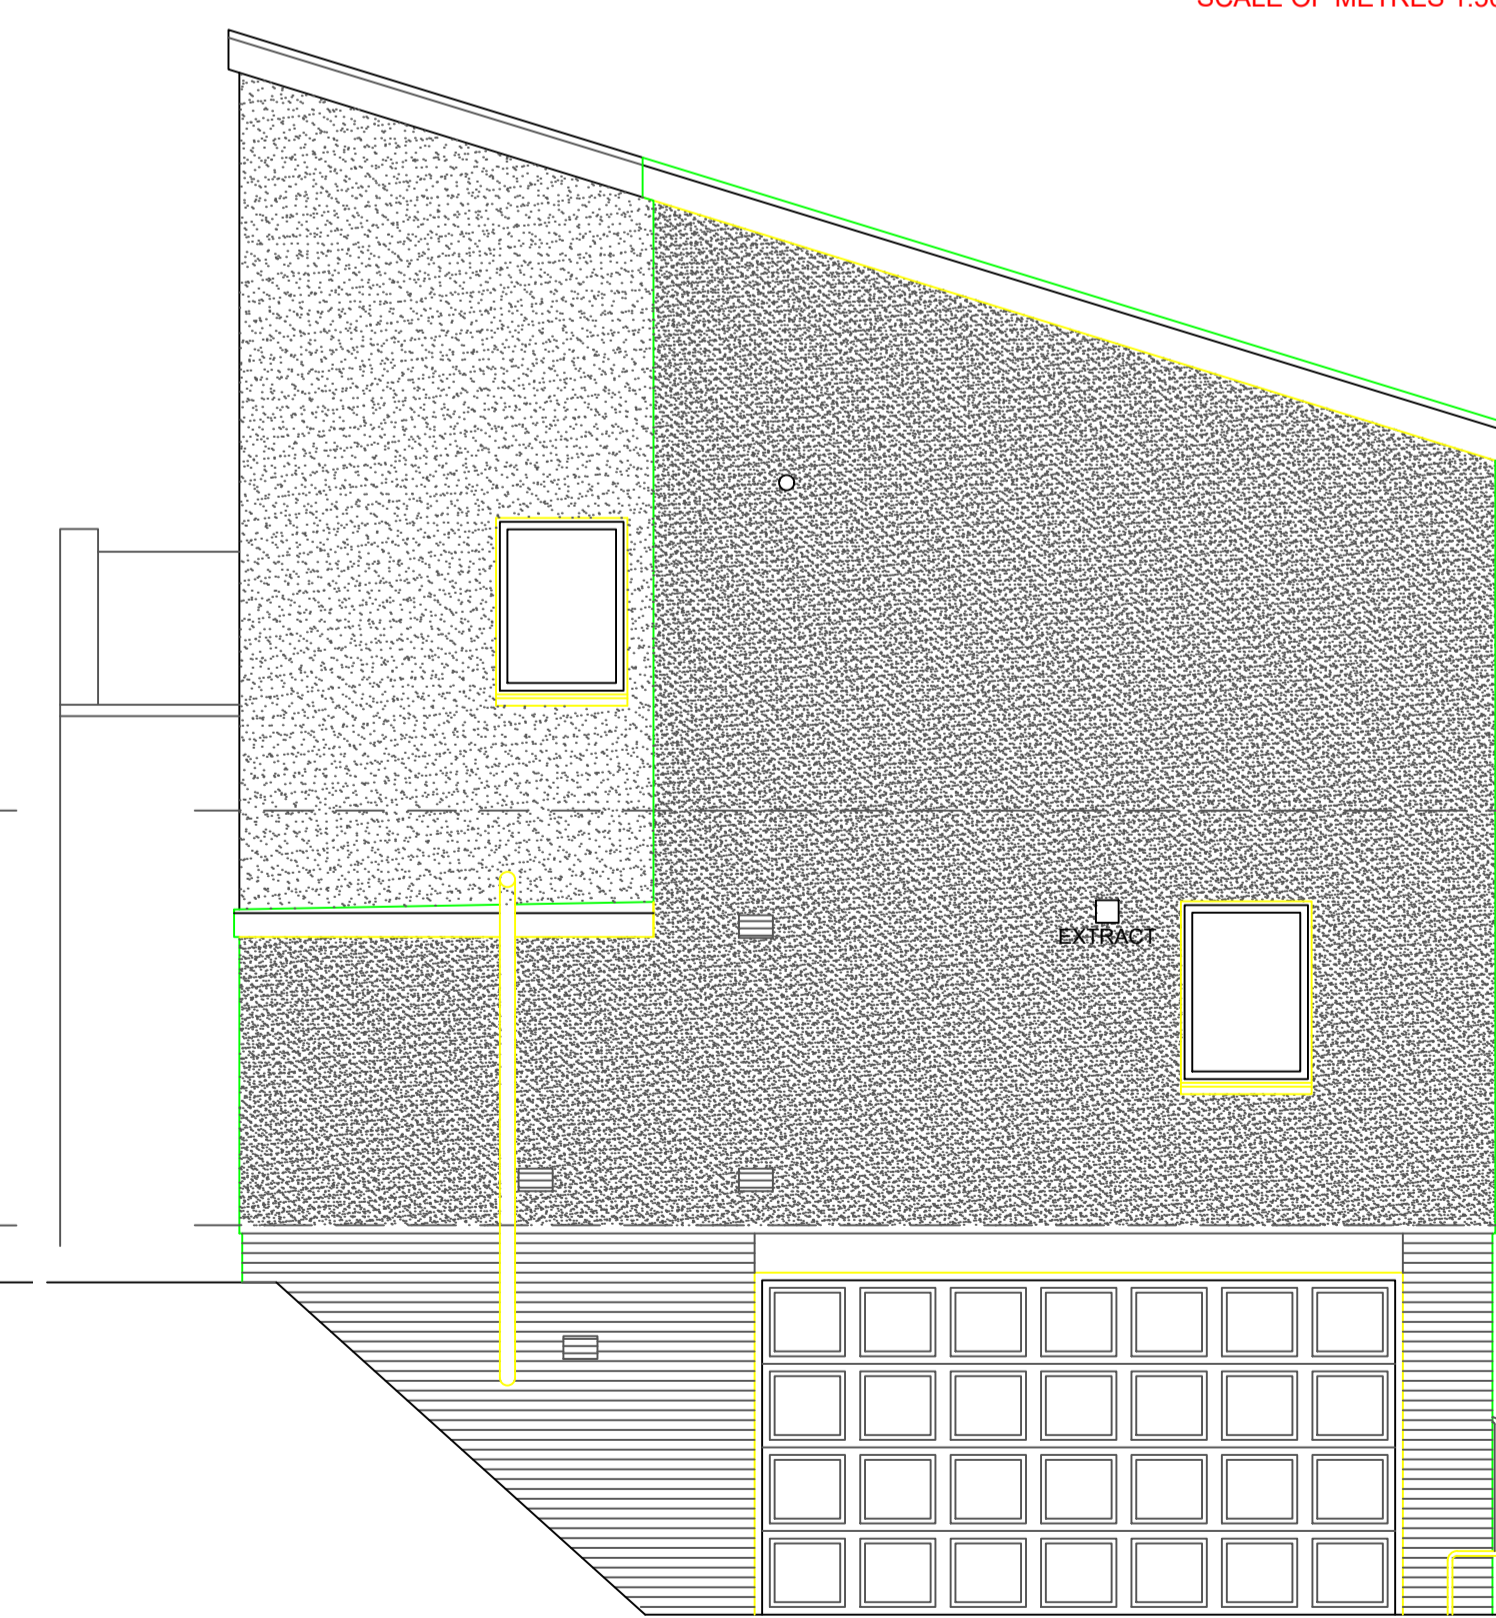

Side Elevation 1:50

Rev	Date	Detail
REVISIONS		
EXISTING		
Project		
Extension to House		
Client		
Lewis Blaney		
21 Claremont Drive		
Bridge of Allan		
Drawing		
Elevations as Existing		
1:50	A1	DAB
Scale	Sheet	Drawn
March 24	2403 EX[2-]	-
Date	Drawing No.	Revision