

Grey profiled metal roof


Brown uPVC rainwater goods

Window becomes door

Aluminium Bi-Fold Doors coloured brown to match windows


New raised deck on steel frame. Frameless glass balustrade

South Elevation 1:50

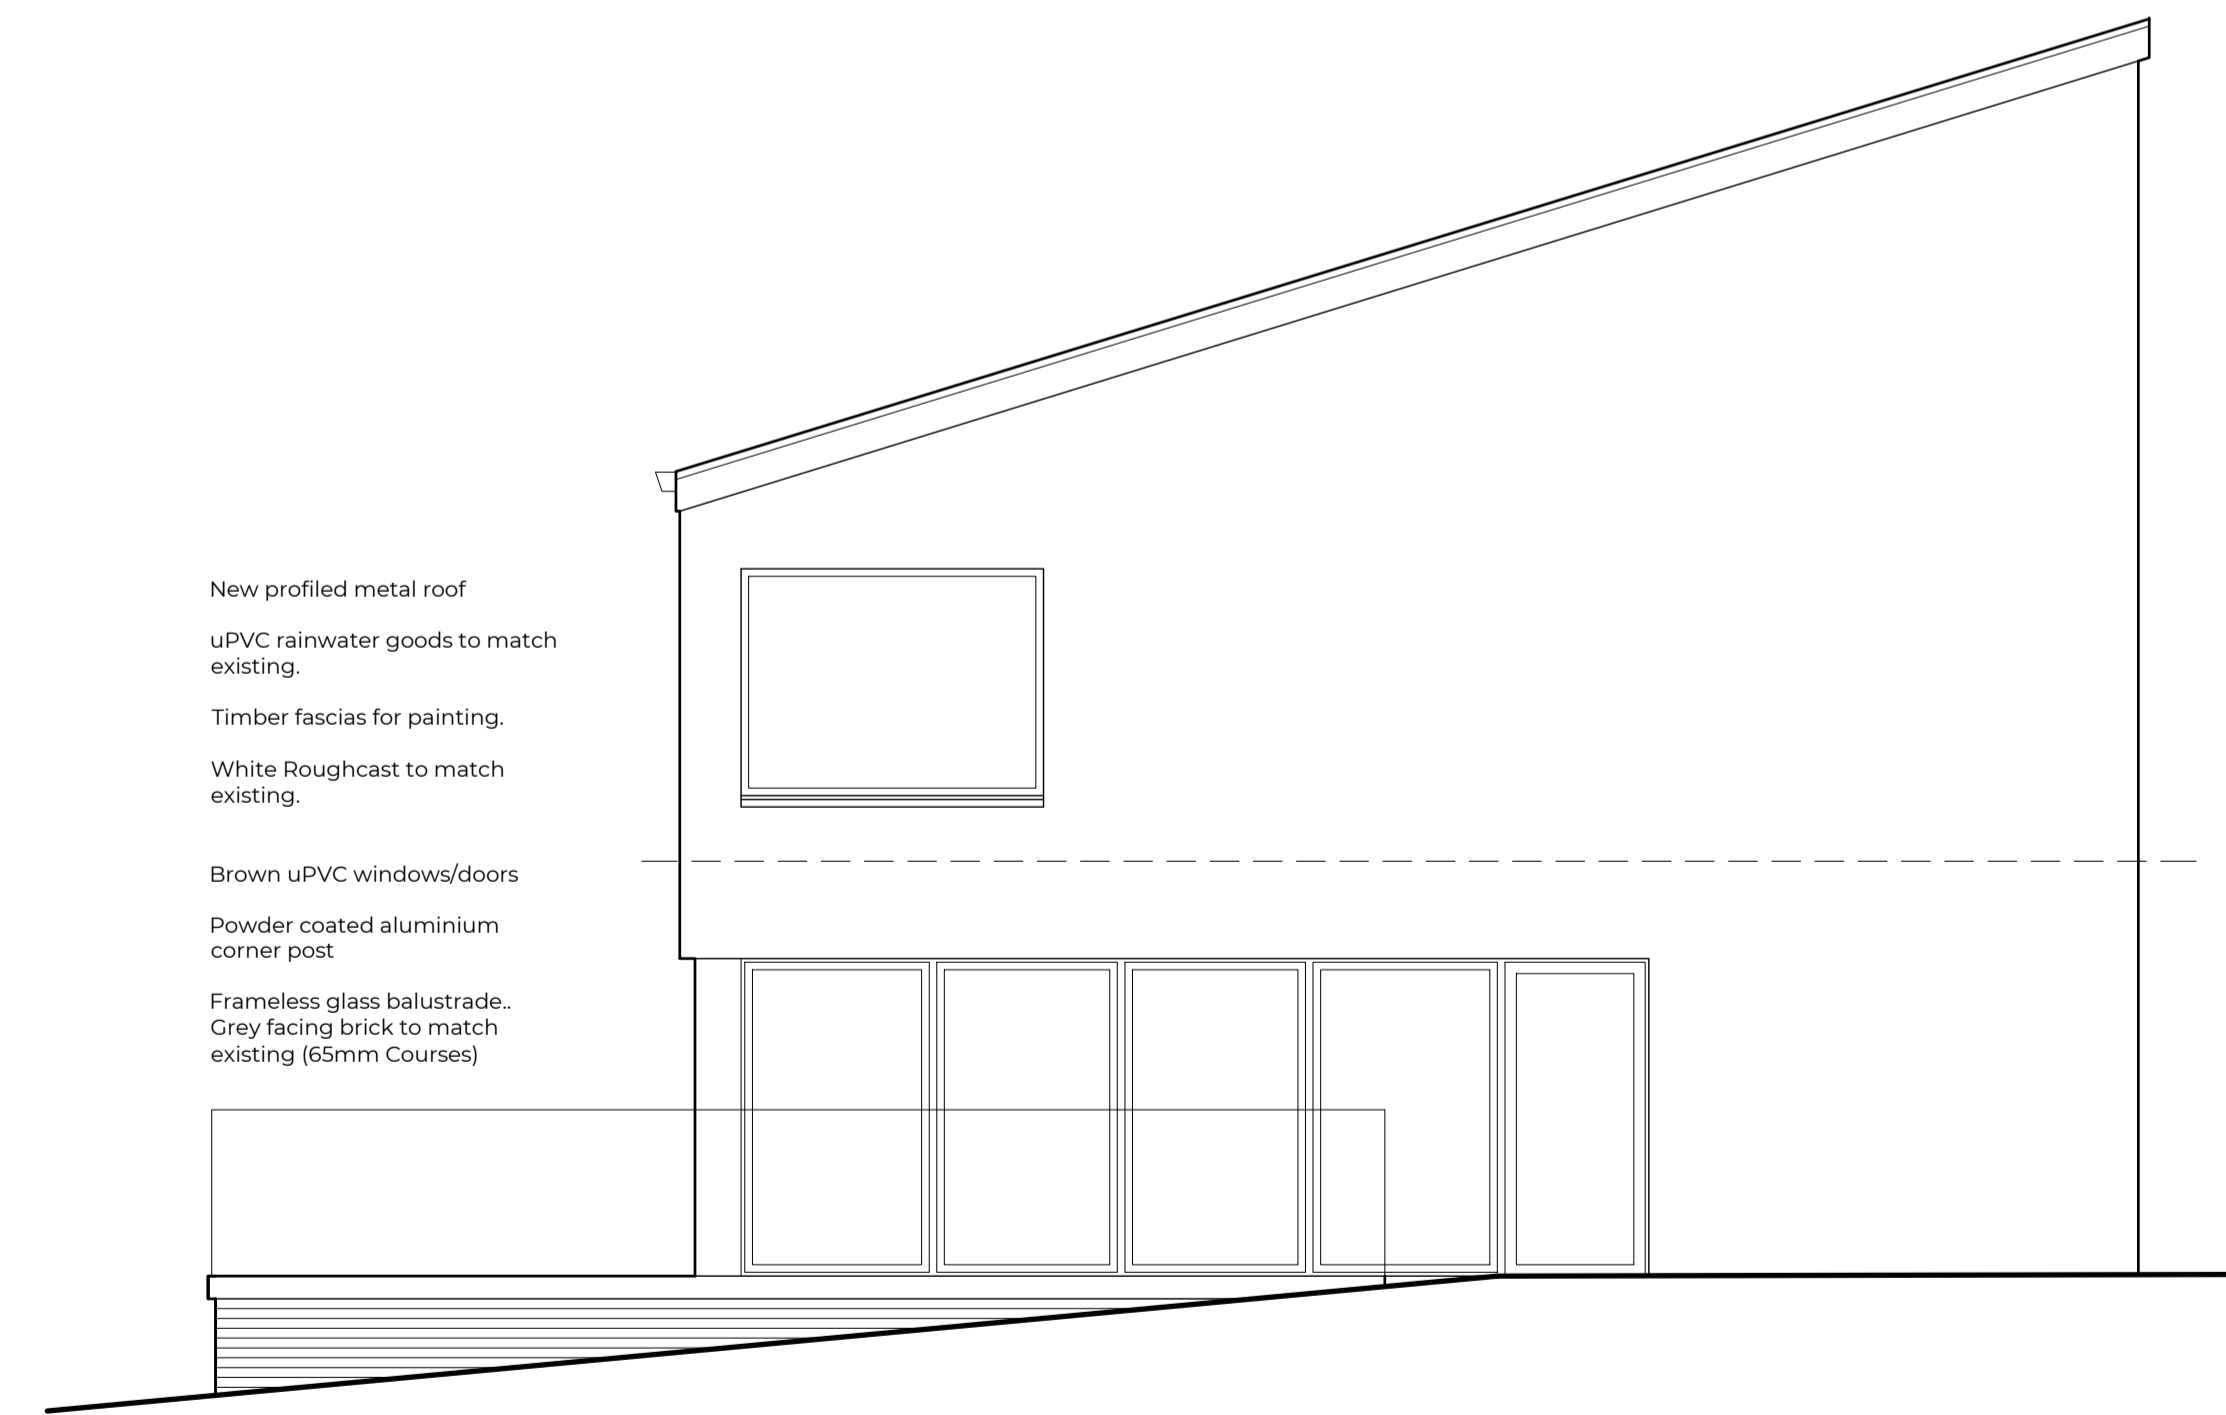

New profiled metal roof
 uPVC rainwater goods to match existing.
 Timber fascias for painting.
 White Roughcast to match existing.
 Brown uPVC windows/doors
 Powder coated aluminium corner post
 Frameless glass balustrade.
 Grey facing brick to match existing (65mm Courses)

East Elevation 1:50

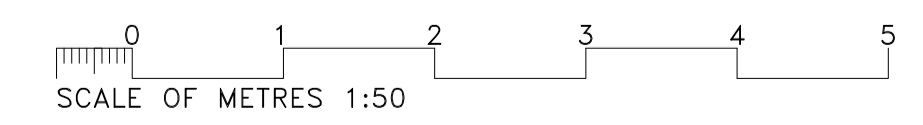

Rev	Date	Detail
REVISIONS		
PLANNING		
Project		
Extension to House		
Client		
Lewis Blaney 21 Claremont Drive Bridge of Allan		
Drawing		
Elevations Sheet 1		
1:50	A1	DAB
Scale	Sheet	Drawn
March 2024	2403 SK03	B
Date	Drawing No.	Revision